

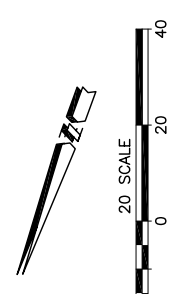


Lot 4

Tree	Diameter	Type	Health	Must Save (visual mitigation)
1357	26	BLUE	25%	X
1358	28	BLUE	8%	X
1359	38	BLUE	35%	X
1360	22	BLUE	60%	X
1361	38	BLUE	0%	X
1362	36	BLUE	40%	X
1363	18	BLUE	52%	X

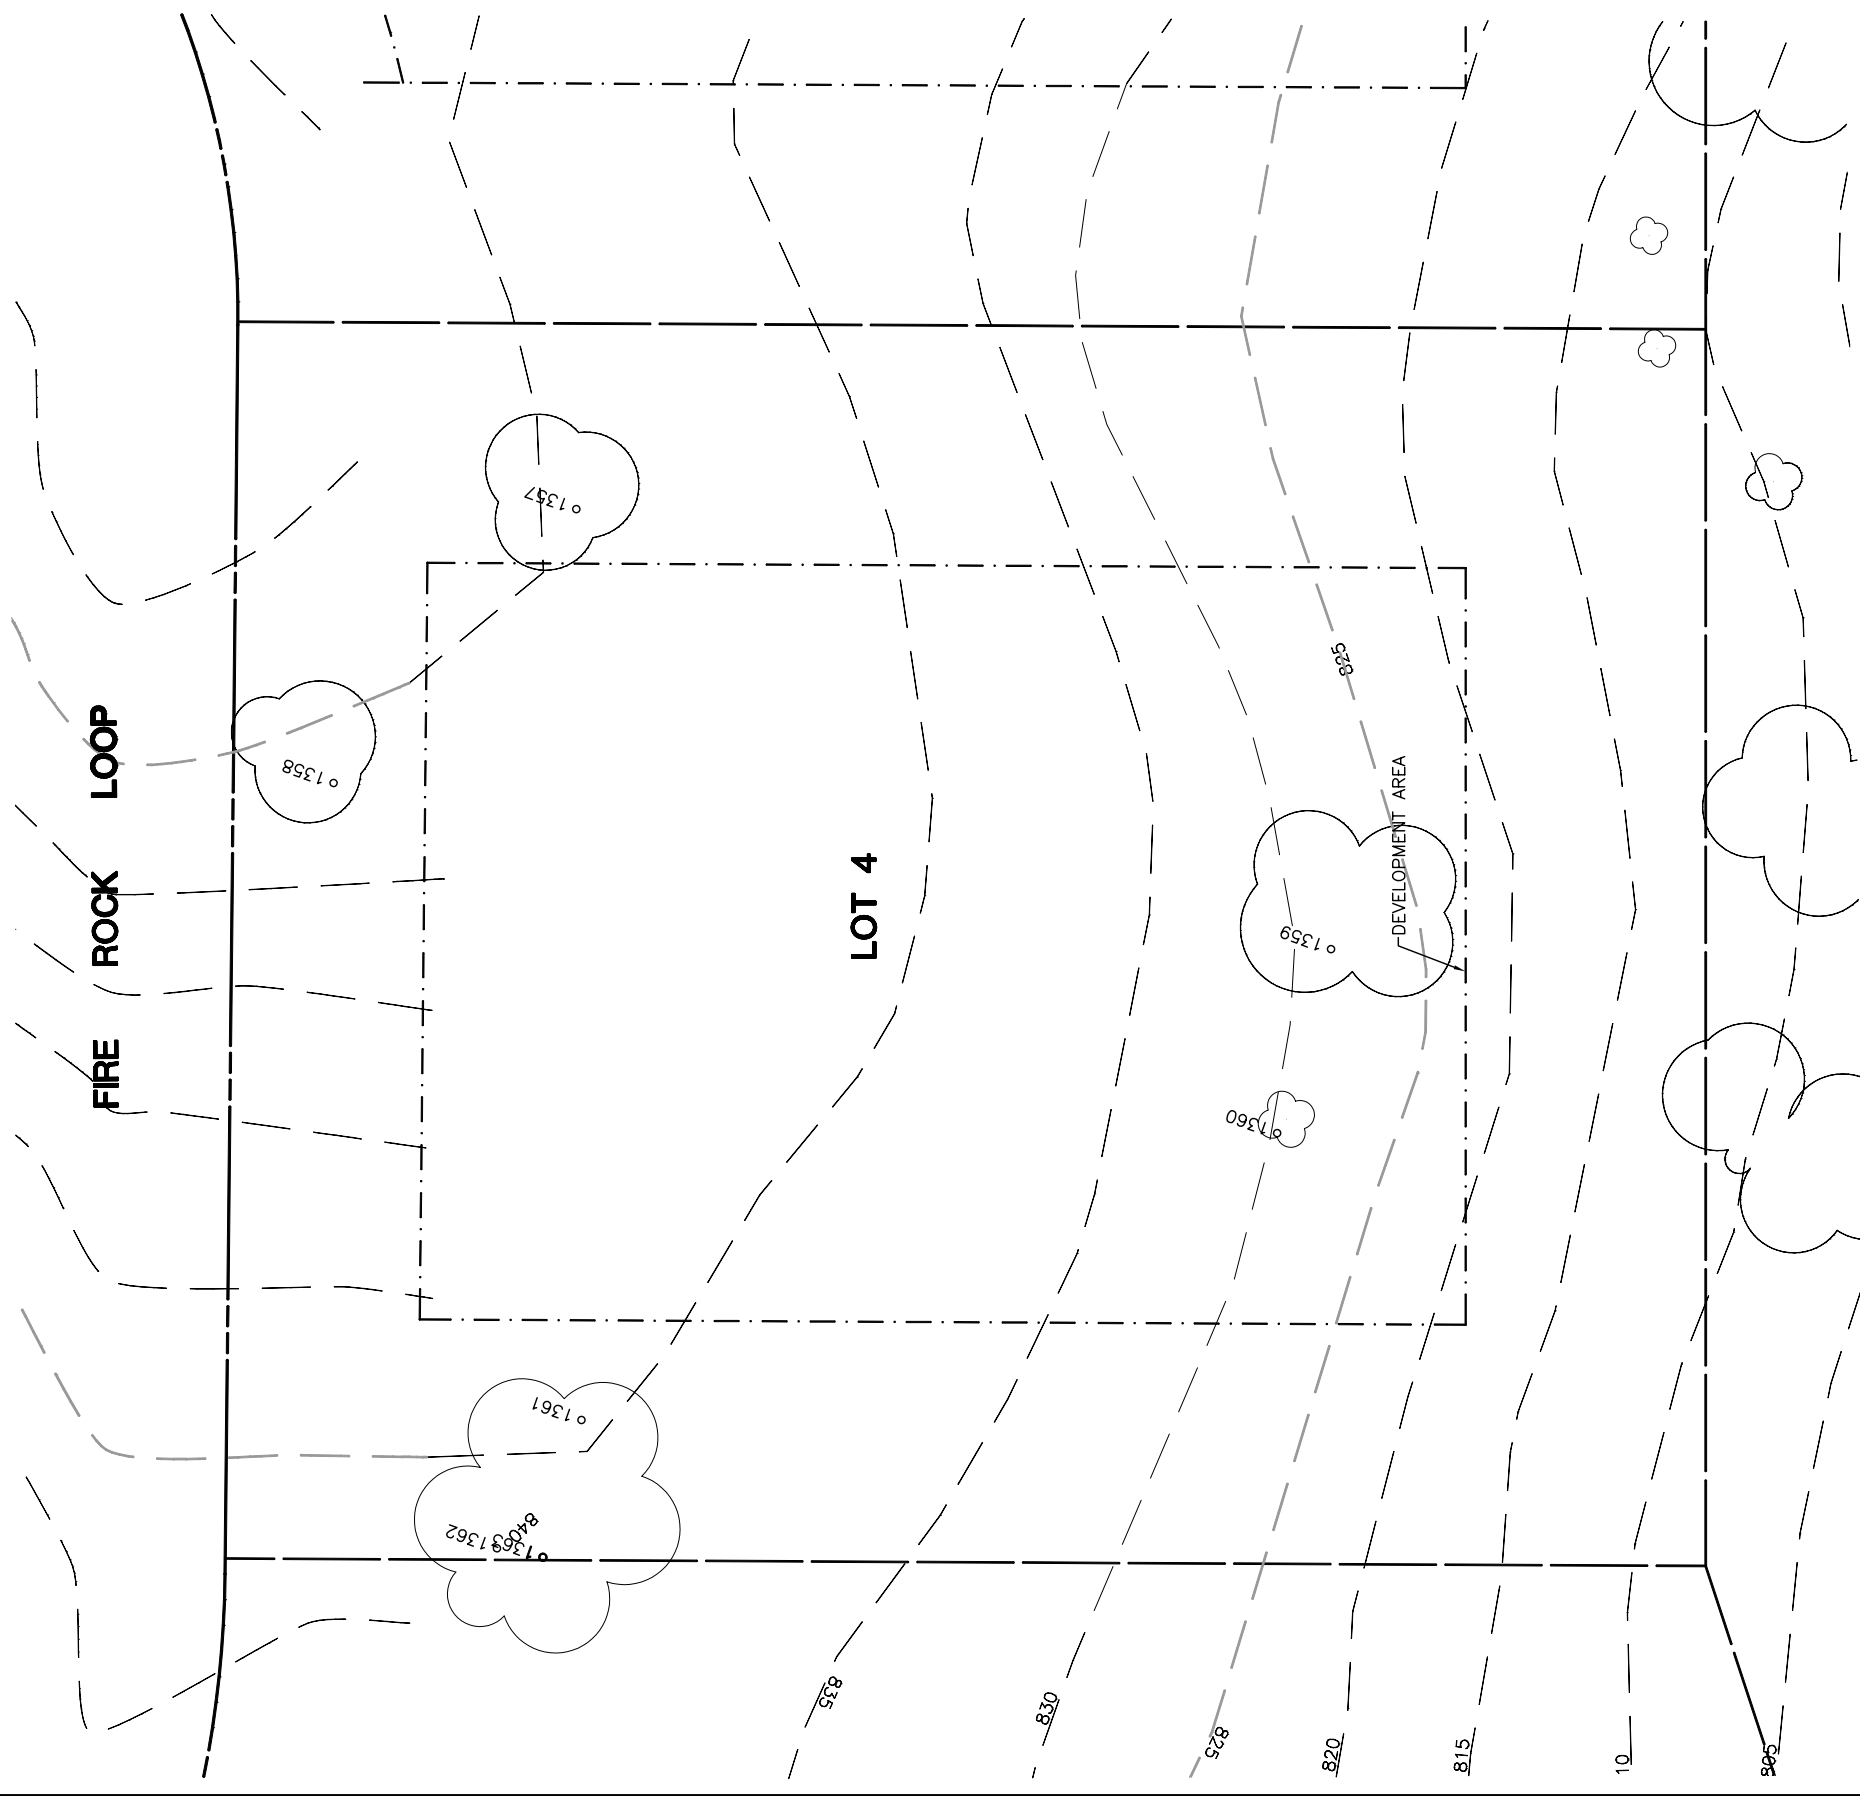

INDIVIDUAL SITE PLANS
 SANTA YSABEL RANCH
 COAL 99-0229
 LOT 4

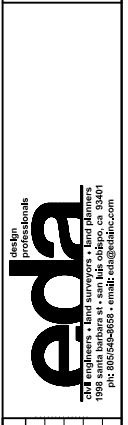

REV.	BY	DATE	DESCRIPTION

NOTE: ALL TREE LOCATIONS WITHIN BUILDING ENVELOPE TO BE VERIFIED PRIOR TO PERMITTING

32234-000\AL\HOUSE\LOTS\ PLOT: 7/26/02

NOTE: ALL TREES OUTSIDE OF BUILDING ENVELOPE TO BE PROTECTED. TREES MAY BE REMOVED BY PERMIT IF NECESSARY FOR DRIVEWAY ACCESS BUT REMOVAL WILL BE MINIMIZED.

NOTE: TREE DATA BASED ON OAK TREE ASSESSMENT BY JACK BRAZEL ON 10.24.00.

SHEET
1
 OF 1