


Lot 5

Tree	Diameter	Type	Health	Must Save (visual mitigation)
1363	18	BLUE	52%	X
1364	29	BLUE	68%	X
1365	38	BLUE	80%	X
1366	22	BLUE	32%	
1367	26	BLUE	80%	
1368	25	BLUE	76%	
1369	34	BLUE	60%	
1370	19	VALLEY	40%	X
1371	26	BLUE	48%	X
1372	28	BLUE	72%	X
1373	44	BLUE	80%	X

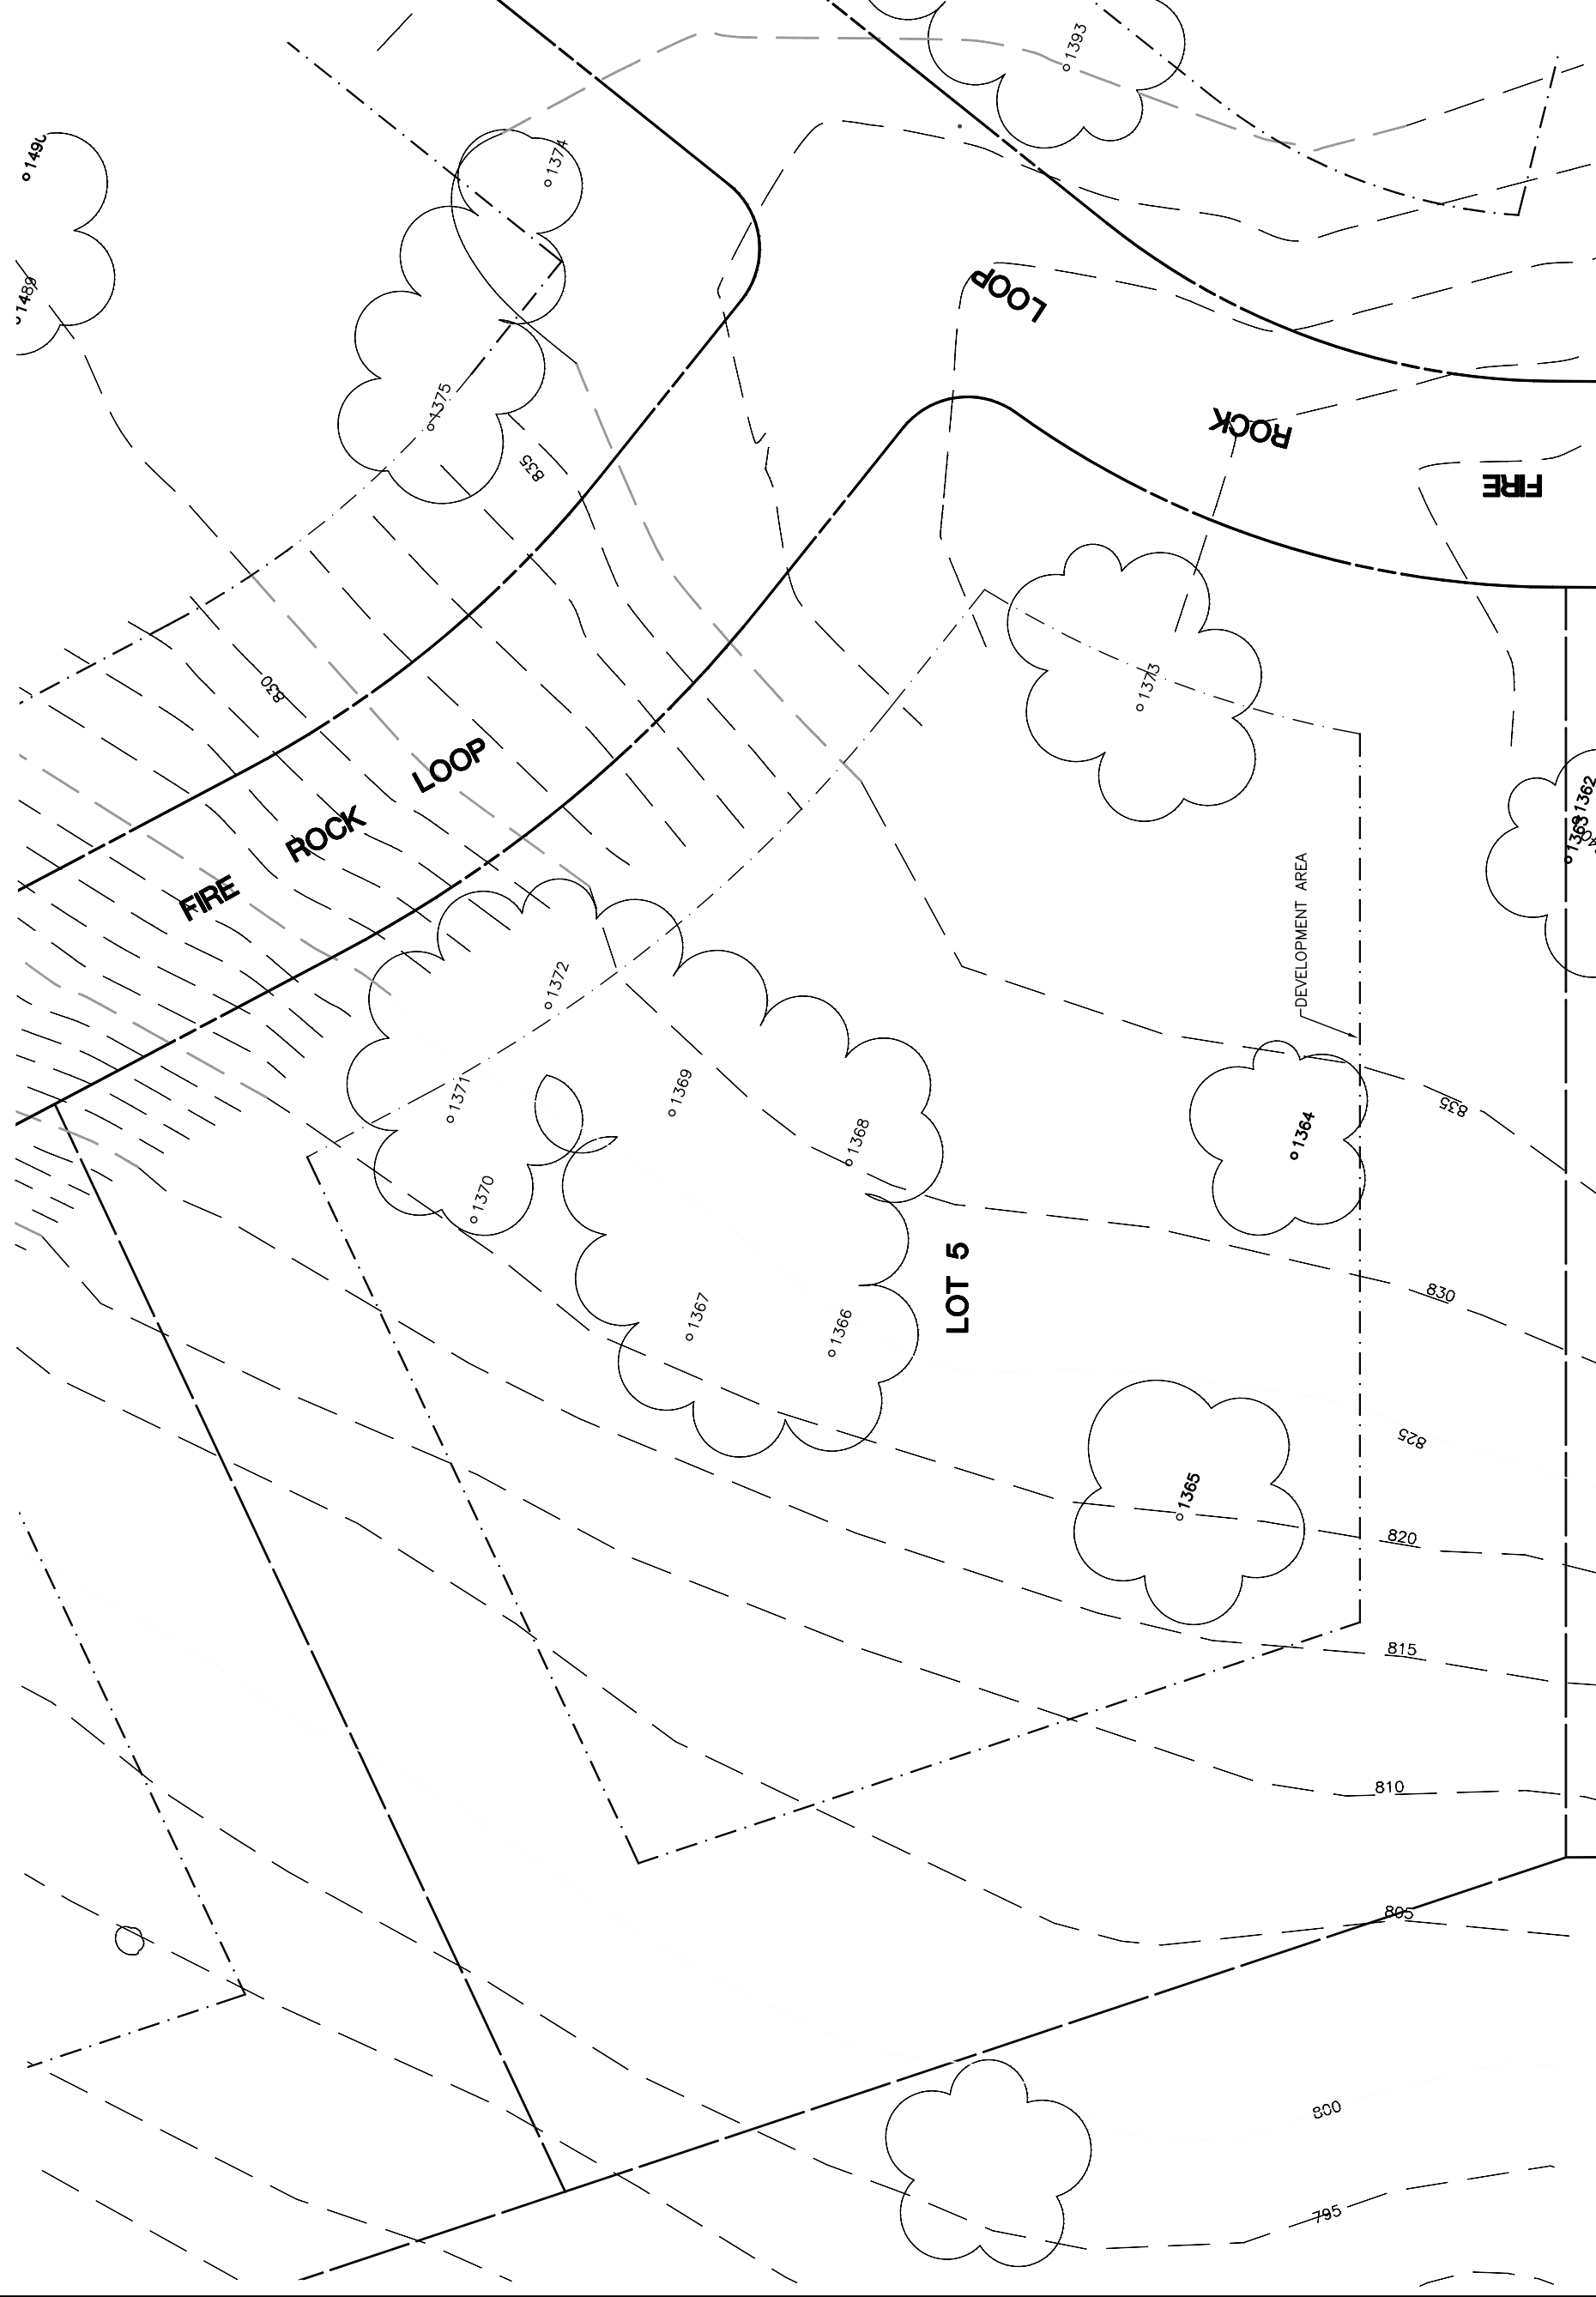

Lot 5

INDIVIDUAL SITE PLANS
SANTA YSABEL RANCH
COAL 99-0229
LOT 5

eda
 civil engineers • land planners
 1914 W. 10th Street, Suite 100
 Fort Collins, CO 80521
 phone: 970.221.4444 • email: info@edacolorado.com

REV.	BY	DATE	DESCRIPTION

NOTE: DATA BASED ON OAK TREE ASSESSMENT BY JACK BRAZEL ON 10.24.00.

NOTE: ALL TREES OUTSIDE OF BUILDING ENVELOPE TO BE PROTECTED. TREES MAY BE REMOVED BY PERMIT IF NECESSARY FOR DRIVEWAY ACCESS BUT REMOVAL WILL BE MINIMIZED.

NOTE: ALL TREE LOCATIONS WITHIN BUILDING ENVELOPE TO BE VERIFIED PRIOR TO PERMITTING

PLT'D: 7/26/02

32234-000\ALPHHOUSE\LOTS\

SHEET
1
OF 1