


Lot 7				
Tree	Diameter	Type	Health	Must Save (Visual mitigation)
N/A				SAVE ALL TREES

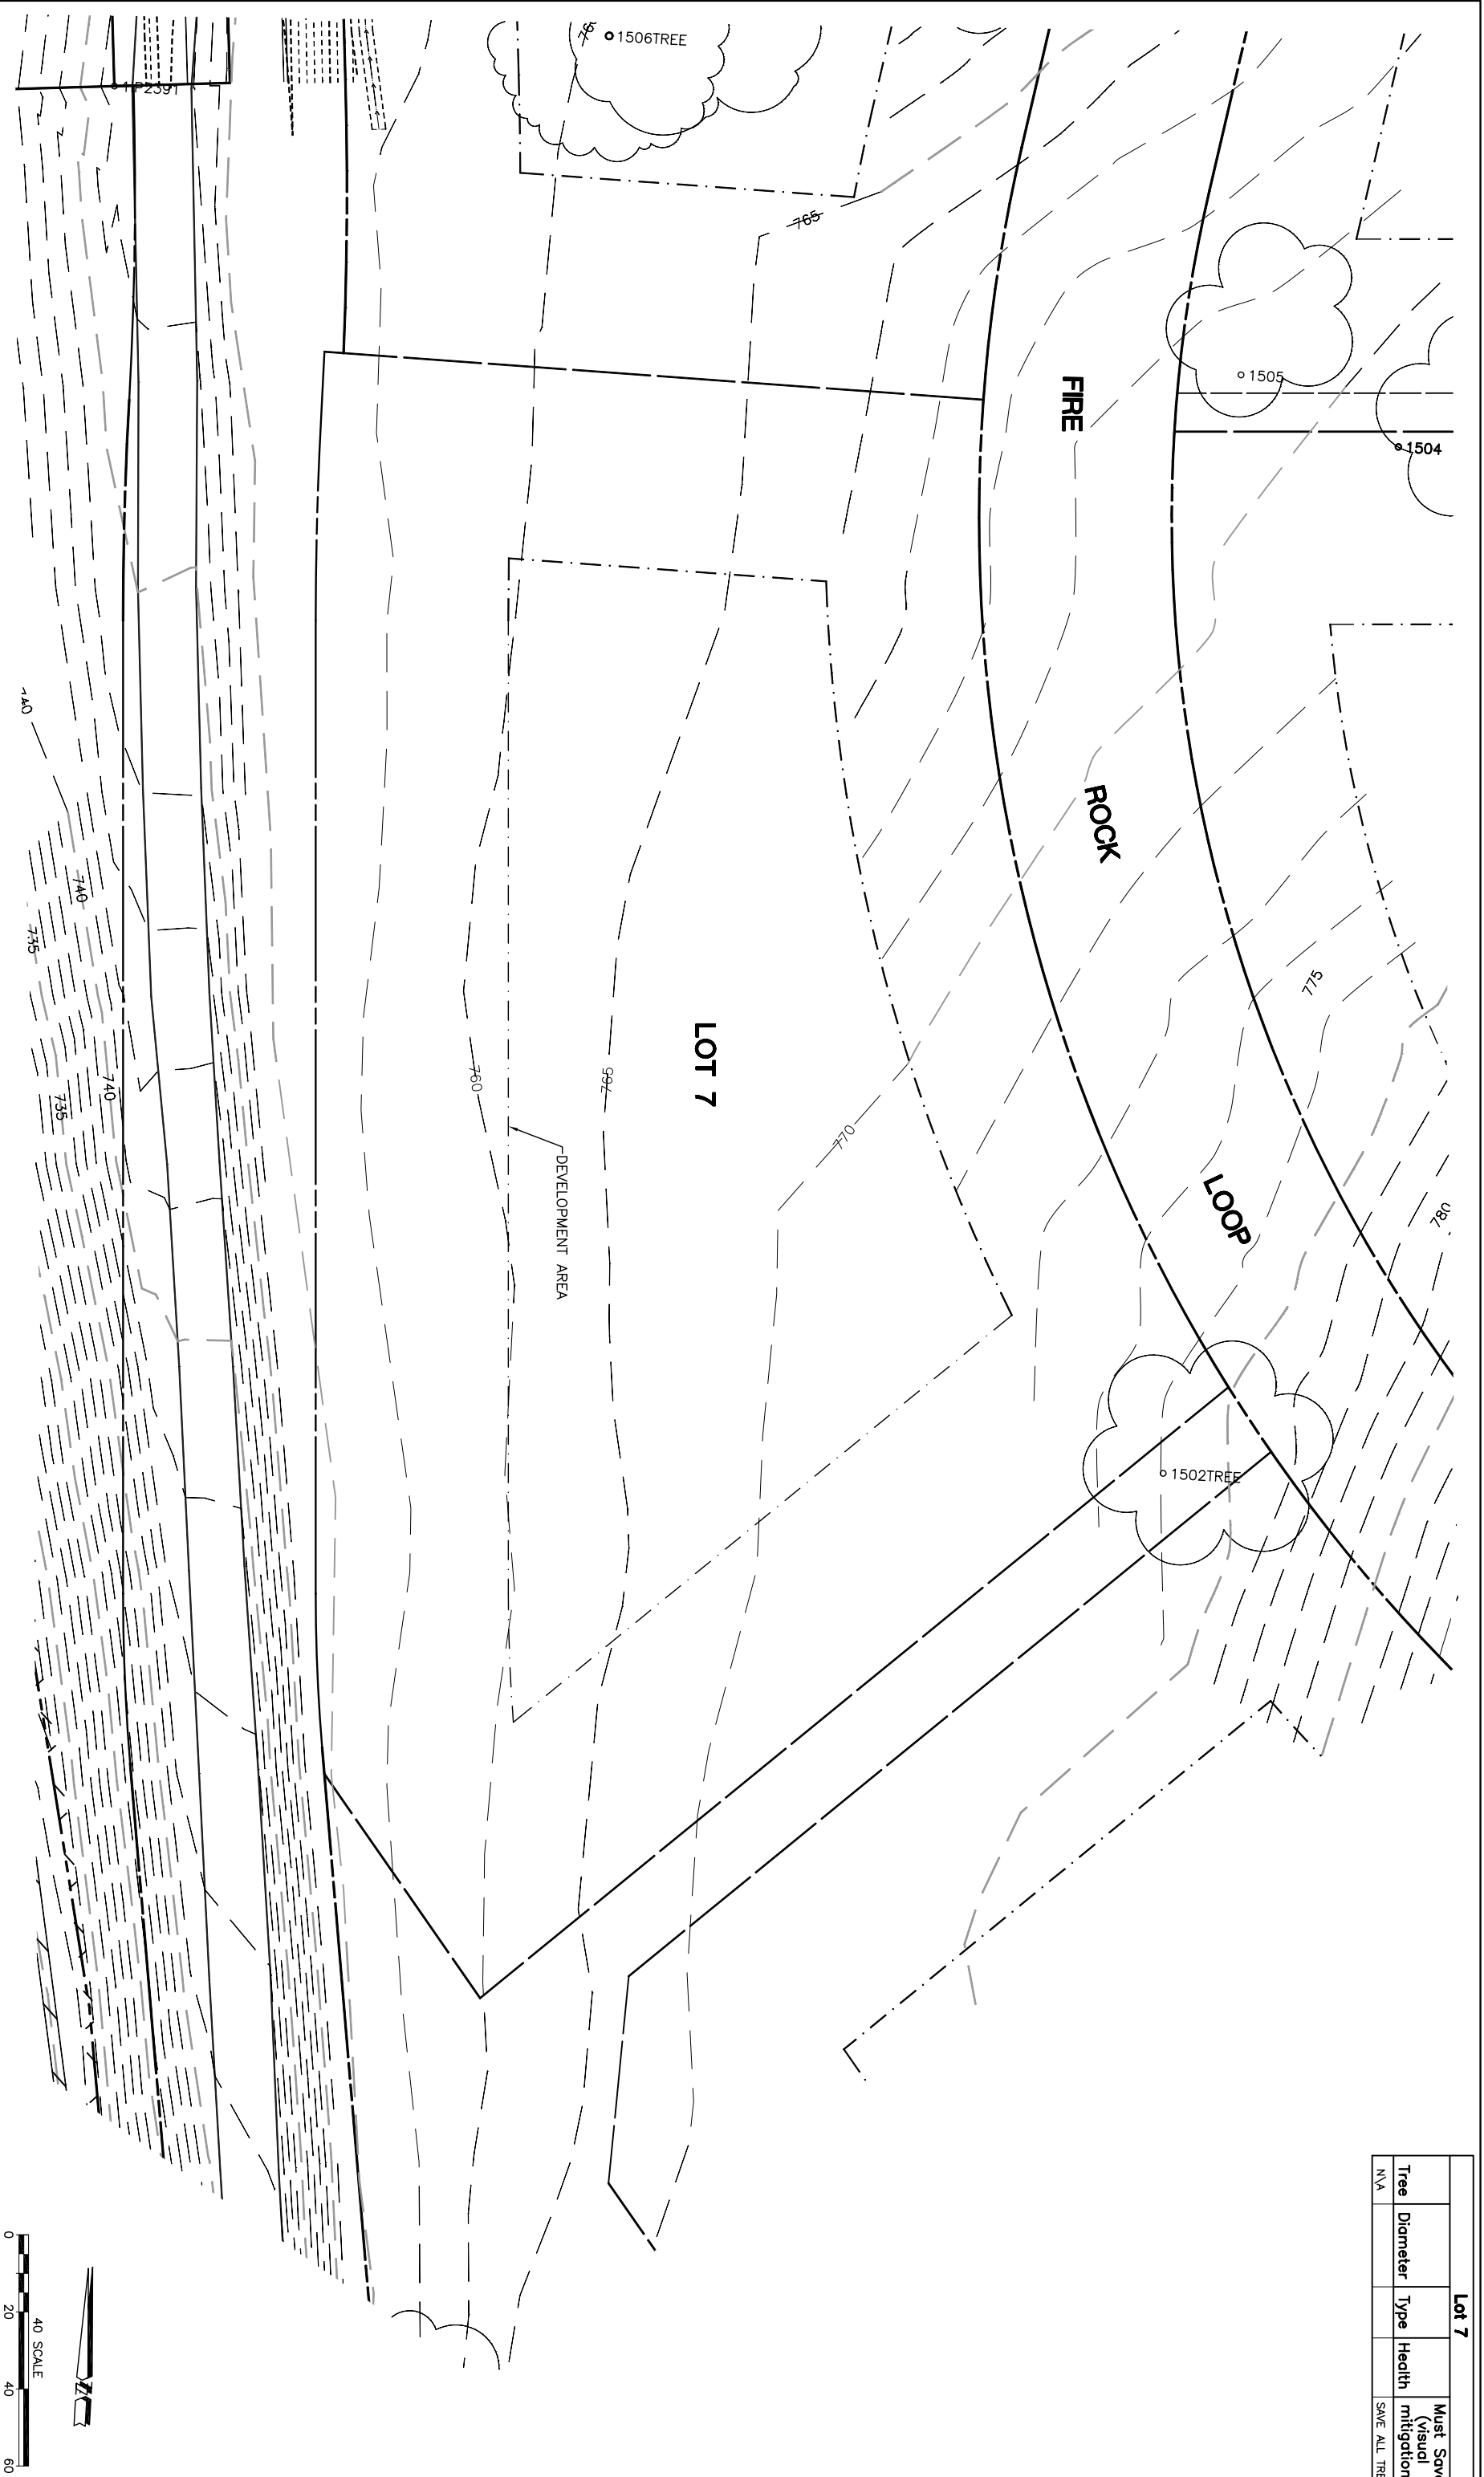

NOTE: TREE DATA BASED ON OAK TREE ASSESSMENT BY JACK BRAZEAL ON 10.24.00.

NOTE: ALL TREES OUTSIDE OF BUILDING ENVELOPE TO BE PROTECTED. TREES MAY BE REMOVED BY PERMIT IF NECESSARY FOR DRIVEWAY ACCESS BUT REMOVAL WILL BE MINIMIZED.

NOTE: ALL TREE LOCATIONS WITHIN BUILDING ENVELOPE TO BE VERIFIED PRIOR TO PERMITTING

32234-000\ALHOUSE\LOT5\ PLOT: 7/26/02

REV.	BY	DATE	DESCRIPTION

Individual Site Plans
SANTA YSABEL RANCH
COAL 99-0229
LOT 7

SHEET
1
 OF 1

