


Lot 100			
Tree	Diameter	Type	Health
N/A			
Must Save (visual mitigation)			SAVE ALL TREES

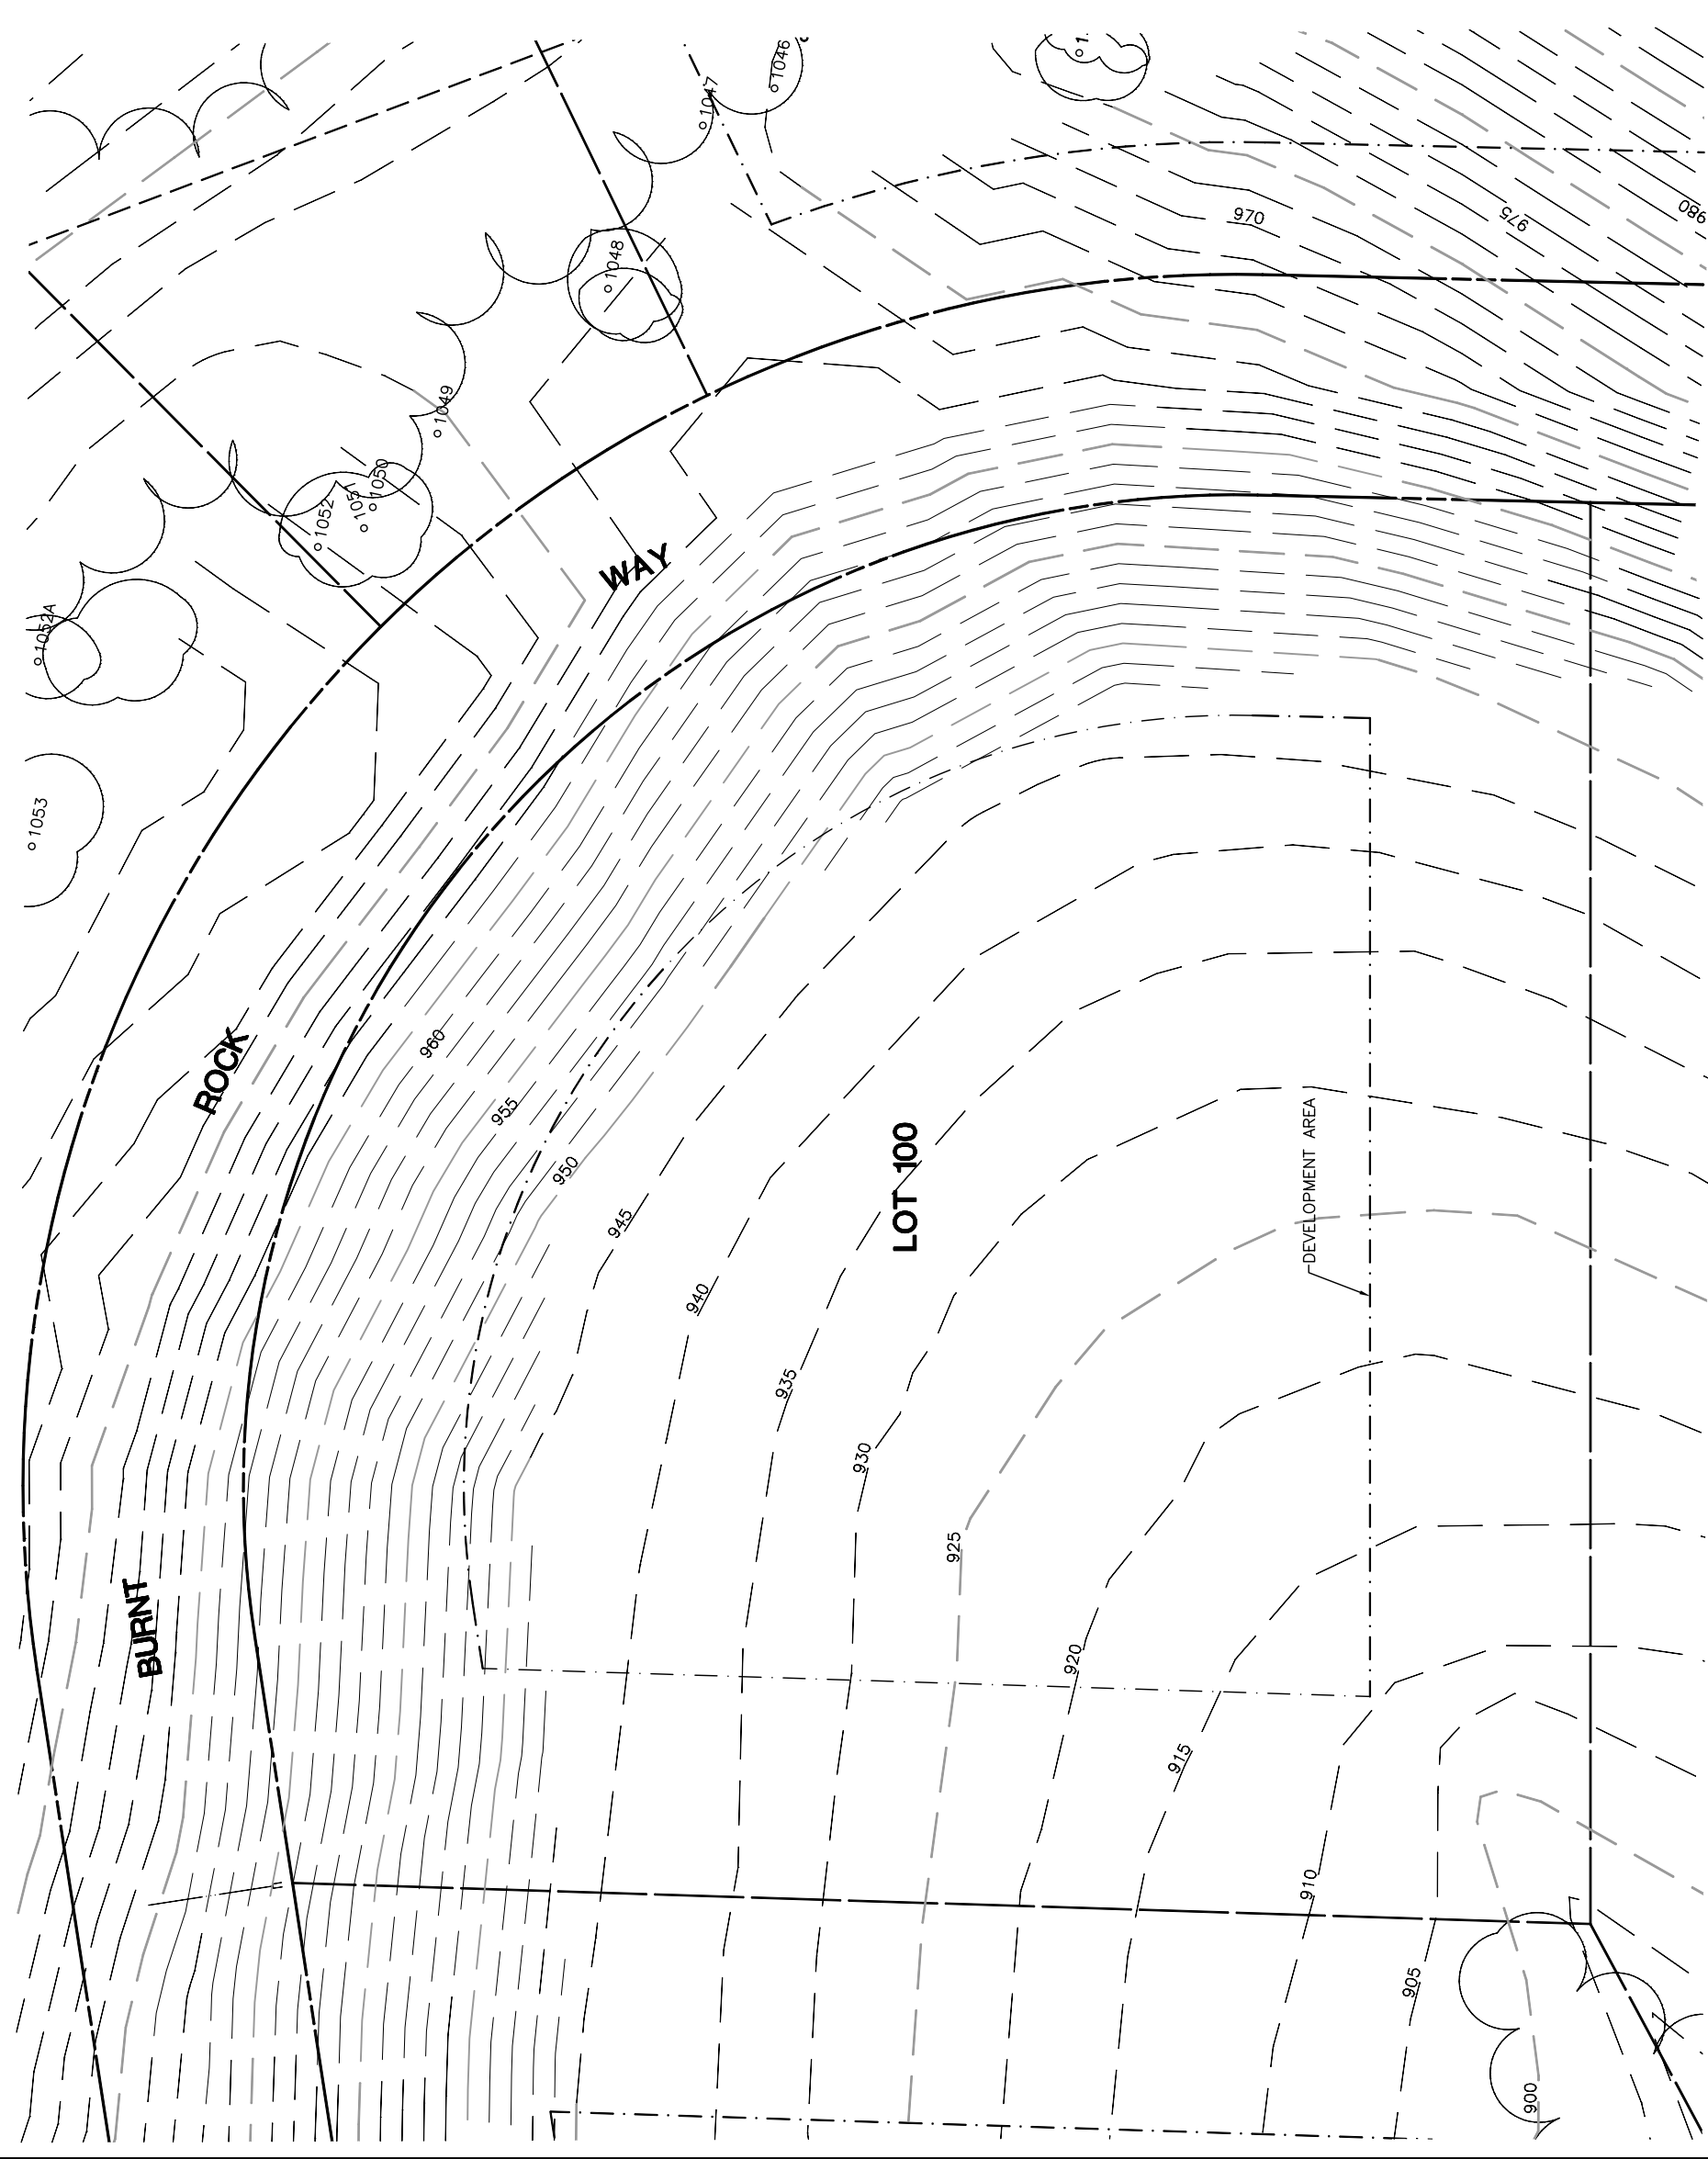

INDIVIDUAL SITE PLANS
 SANTA YSABEL RANCH
 COAL 99-0229
 LOT 100

eda
 eda professionals
 eda engineers • land surveyors • land planners
 1914 800-548-9888 • email: info@eda.com

REV.	BY	DATE	DESCRIPTION

NOTE: TREE DATA BASED ON OAK TREE ASSESSMENT BY JACK BRAZEL ON 10.24.00.

NOTE: ALL TREES OUTSIDE OF BUILDING ENVELOPE TO BE PROTECTED. TREES MAY BE REMOVED BY PERMIT IF NECESSARY FOR DRIVEWAY ACCESS BUT REMOVAL WILL BE MINIMIZED.

NOTE: ALL TREE LOCATIONS WITHIN BUILDING ENVELOPE TO BE VERIFIED PRIOR TO PERMITTING

32234-000(ALTHOUSE/LOTS) PLT'D: 7/26/02

SHEET 1 OF 1