


Lot 102				
Tree	Diameter	Type	Health	Must Save (visual mitigation)
1056	32	BLUE	68%	X
1059	30	BLUE	80%	X

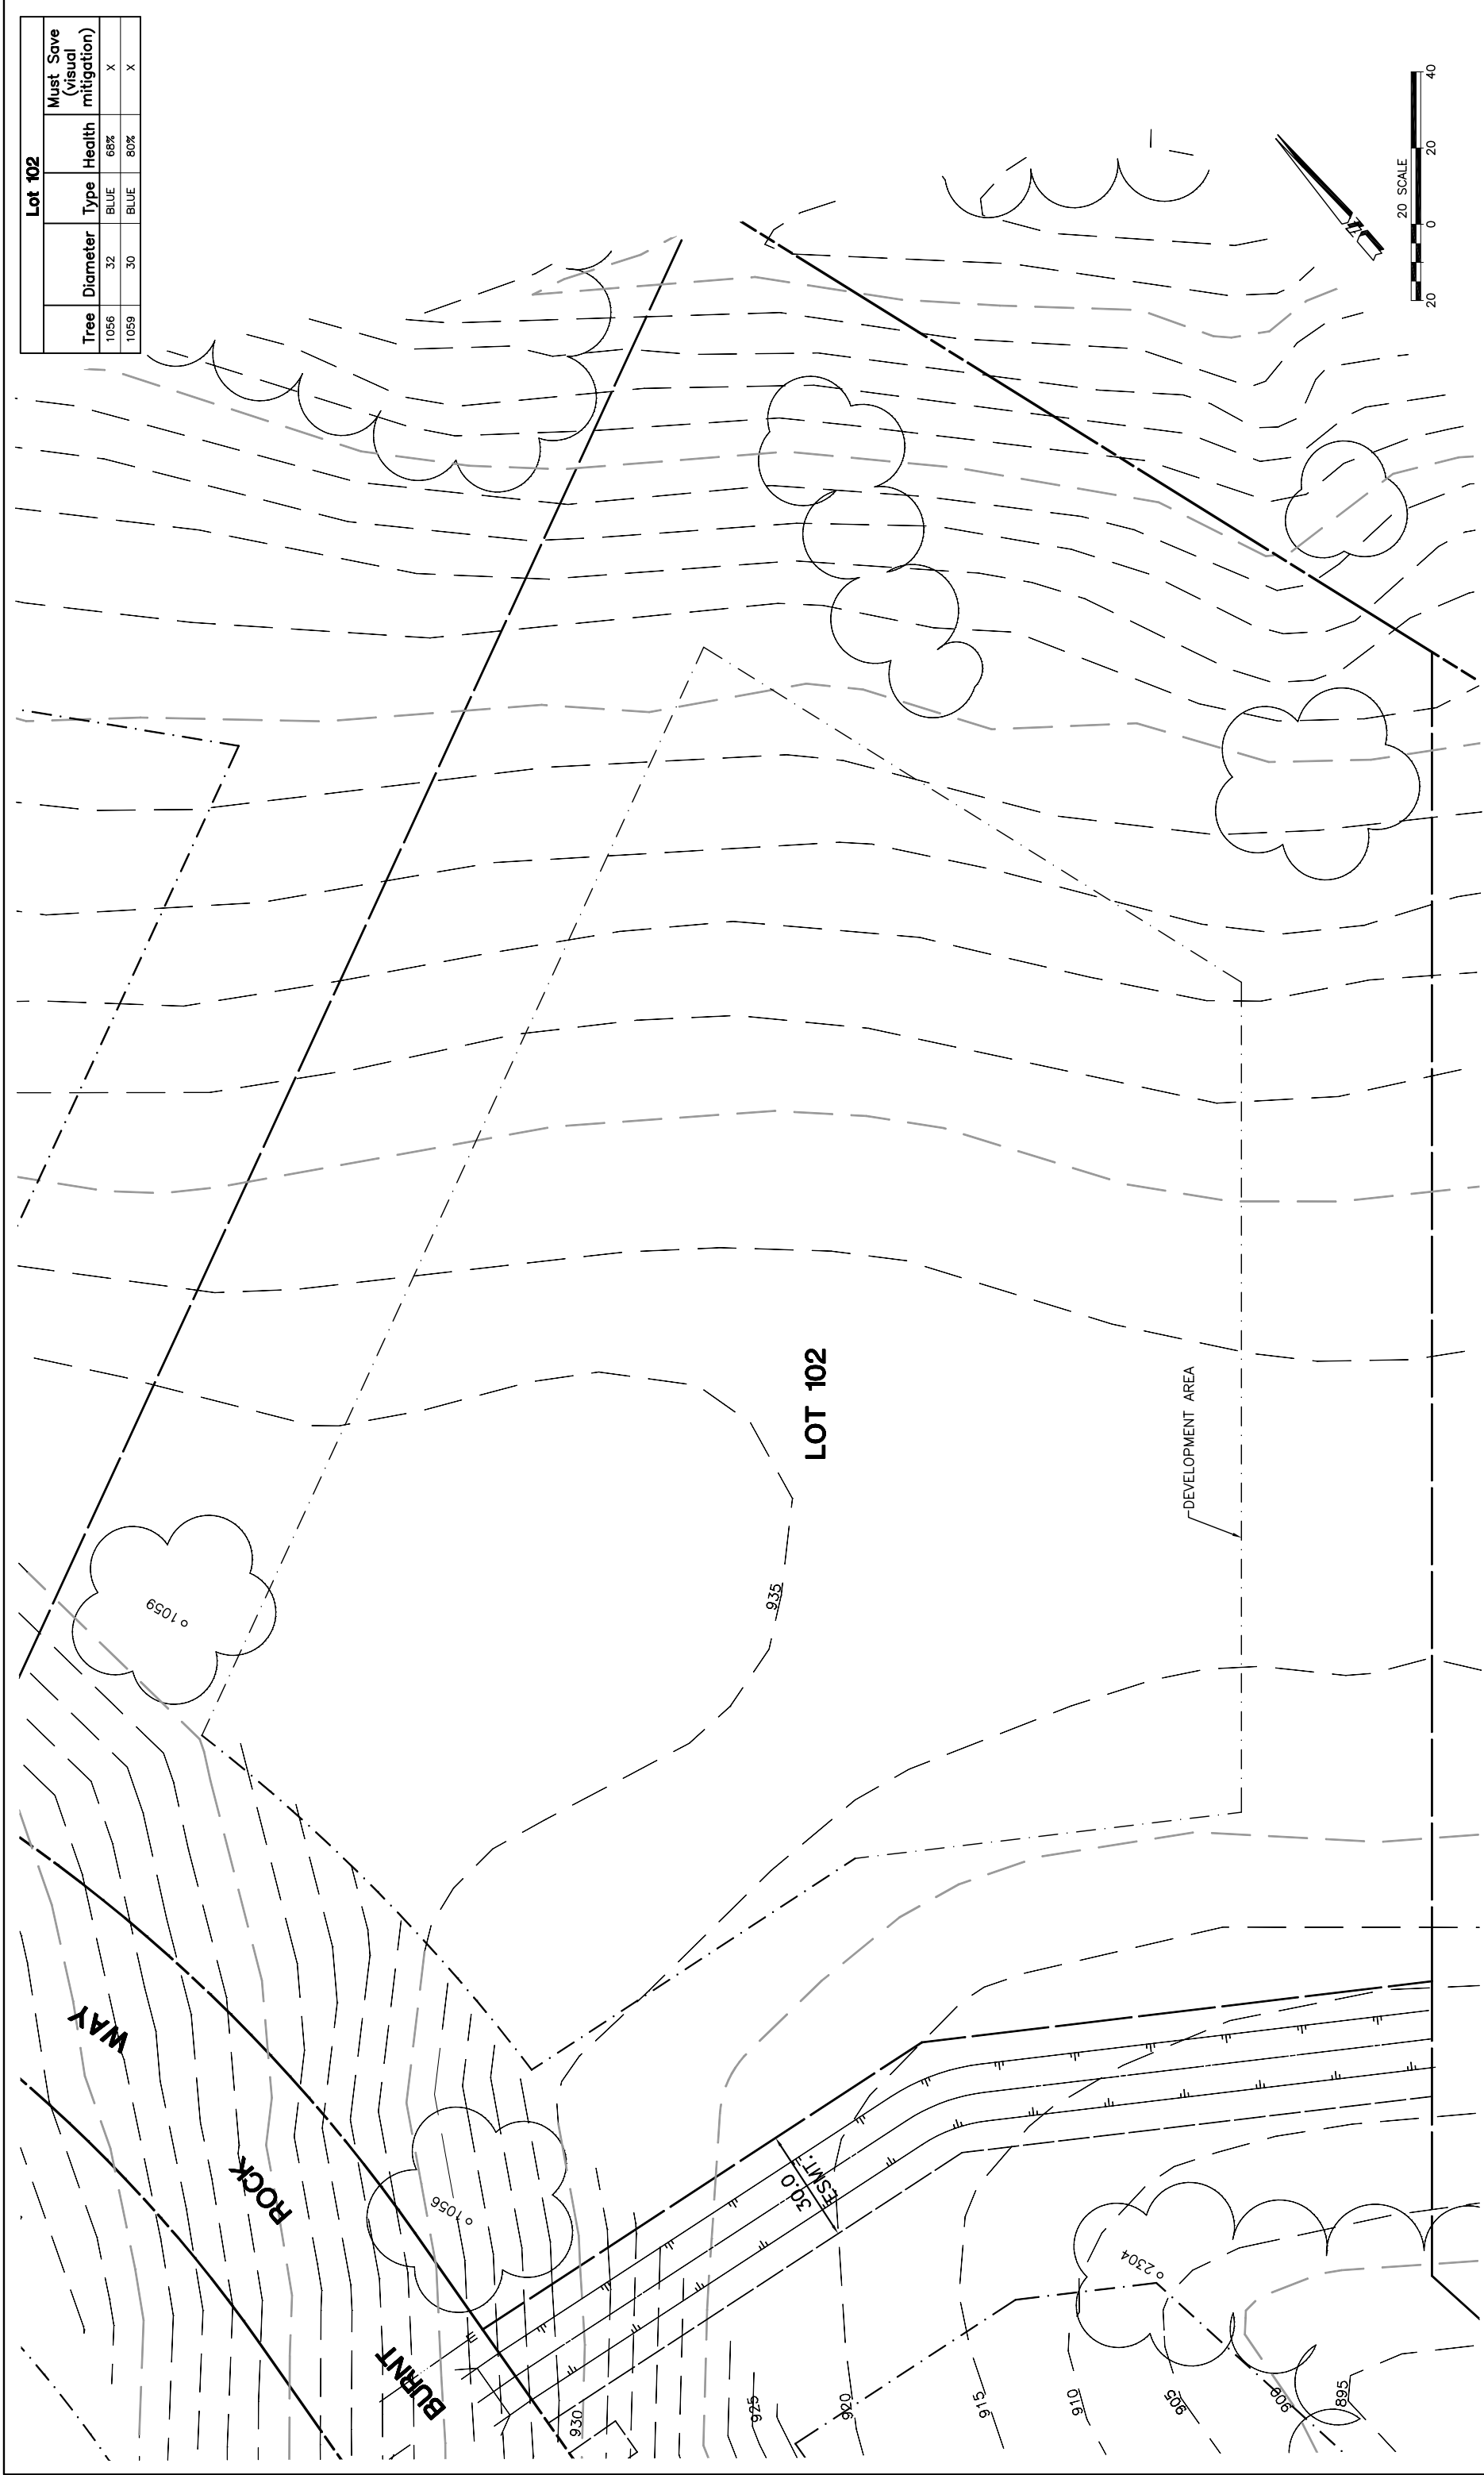


NOTE: DATA BASED ON OAK TREE ASSESSMENT BY JACK BRAZEL ON 10.24.00.

NOTE: ALL TREES OUTSIDE OF BUILDING ENVELOPE TO BE PROTECTED. TREES MAY BE REMOVED BY PERMIT IF NECESSARY FOR DRIVEWAY ACCESS BUT REMOVAL WILL BE MINIMIZED.

NOTE: ALL TREE LOCATIONS WITHIN BUILDING ENVELOPE TO BE VERIFIED PRIOR TO PERMITTING

32234-000\ALPHASE\LOTS\ PLOT: 7/26/02

REV.	BY	DATE	DESCRIPTION



eda
civil engineers • land planners
1914 S. Bascom Avenue, Suite 200
Palo Alto, CA 94303 • (650) 321-1111
eda@eda.com

INDIVIDUAL SITE PLANS
SANTA YSABEL RANCH
COAL 99-0229
LOT 102

S H E E T
1
 OF 1