


Lot 103				
Tree	Diameter	Type	Health	Must Save (Visual mitigation)
N/A				SAVE ALL TREES
1054	26	BLUE	80%	SAVE ALL TREES
1055	36	BLUE	60%	SAVE ALL TREES
2686	23	BLUE	65%	SAVE ALL TREES

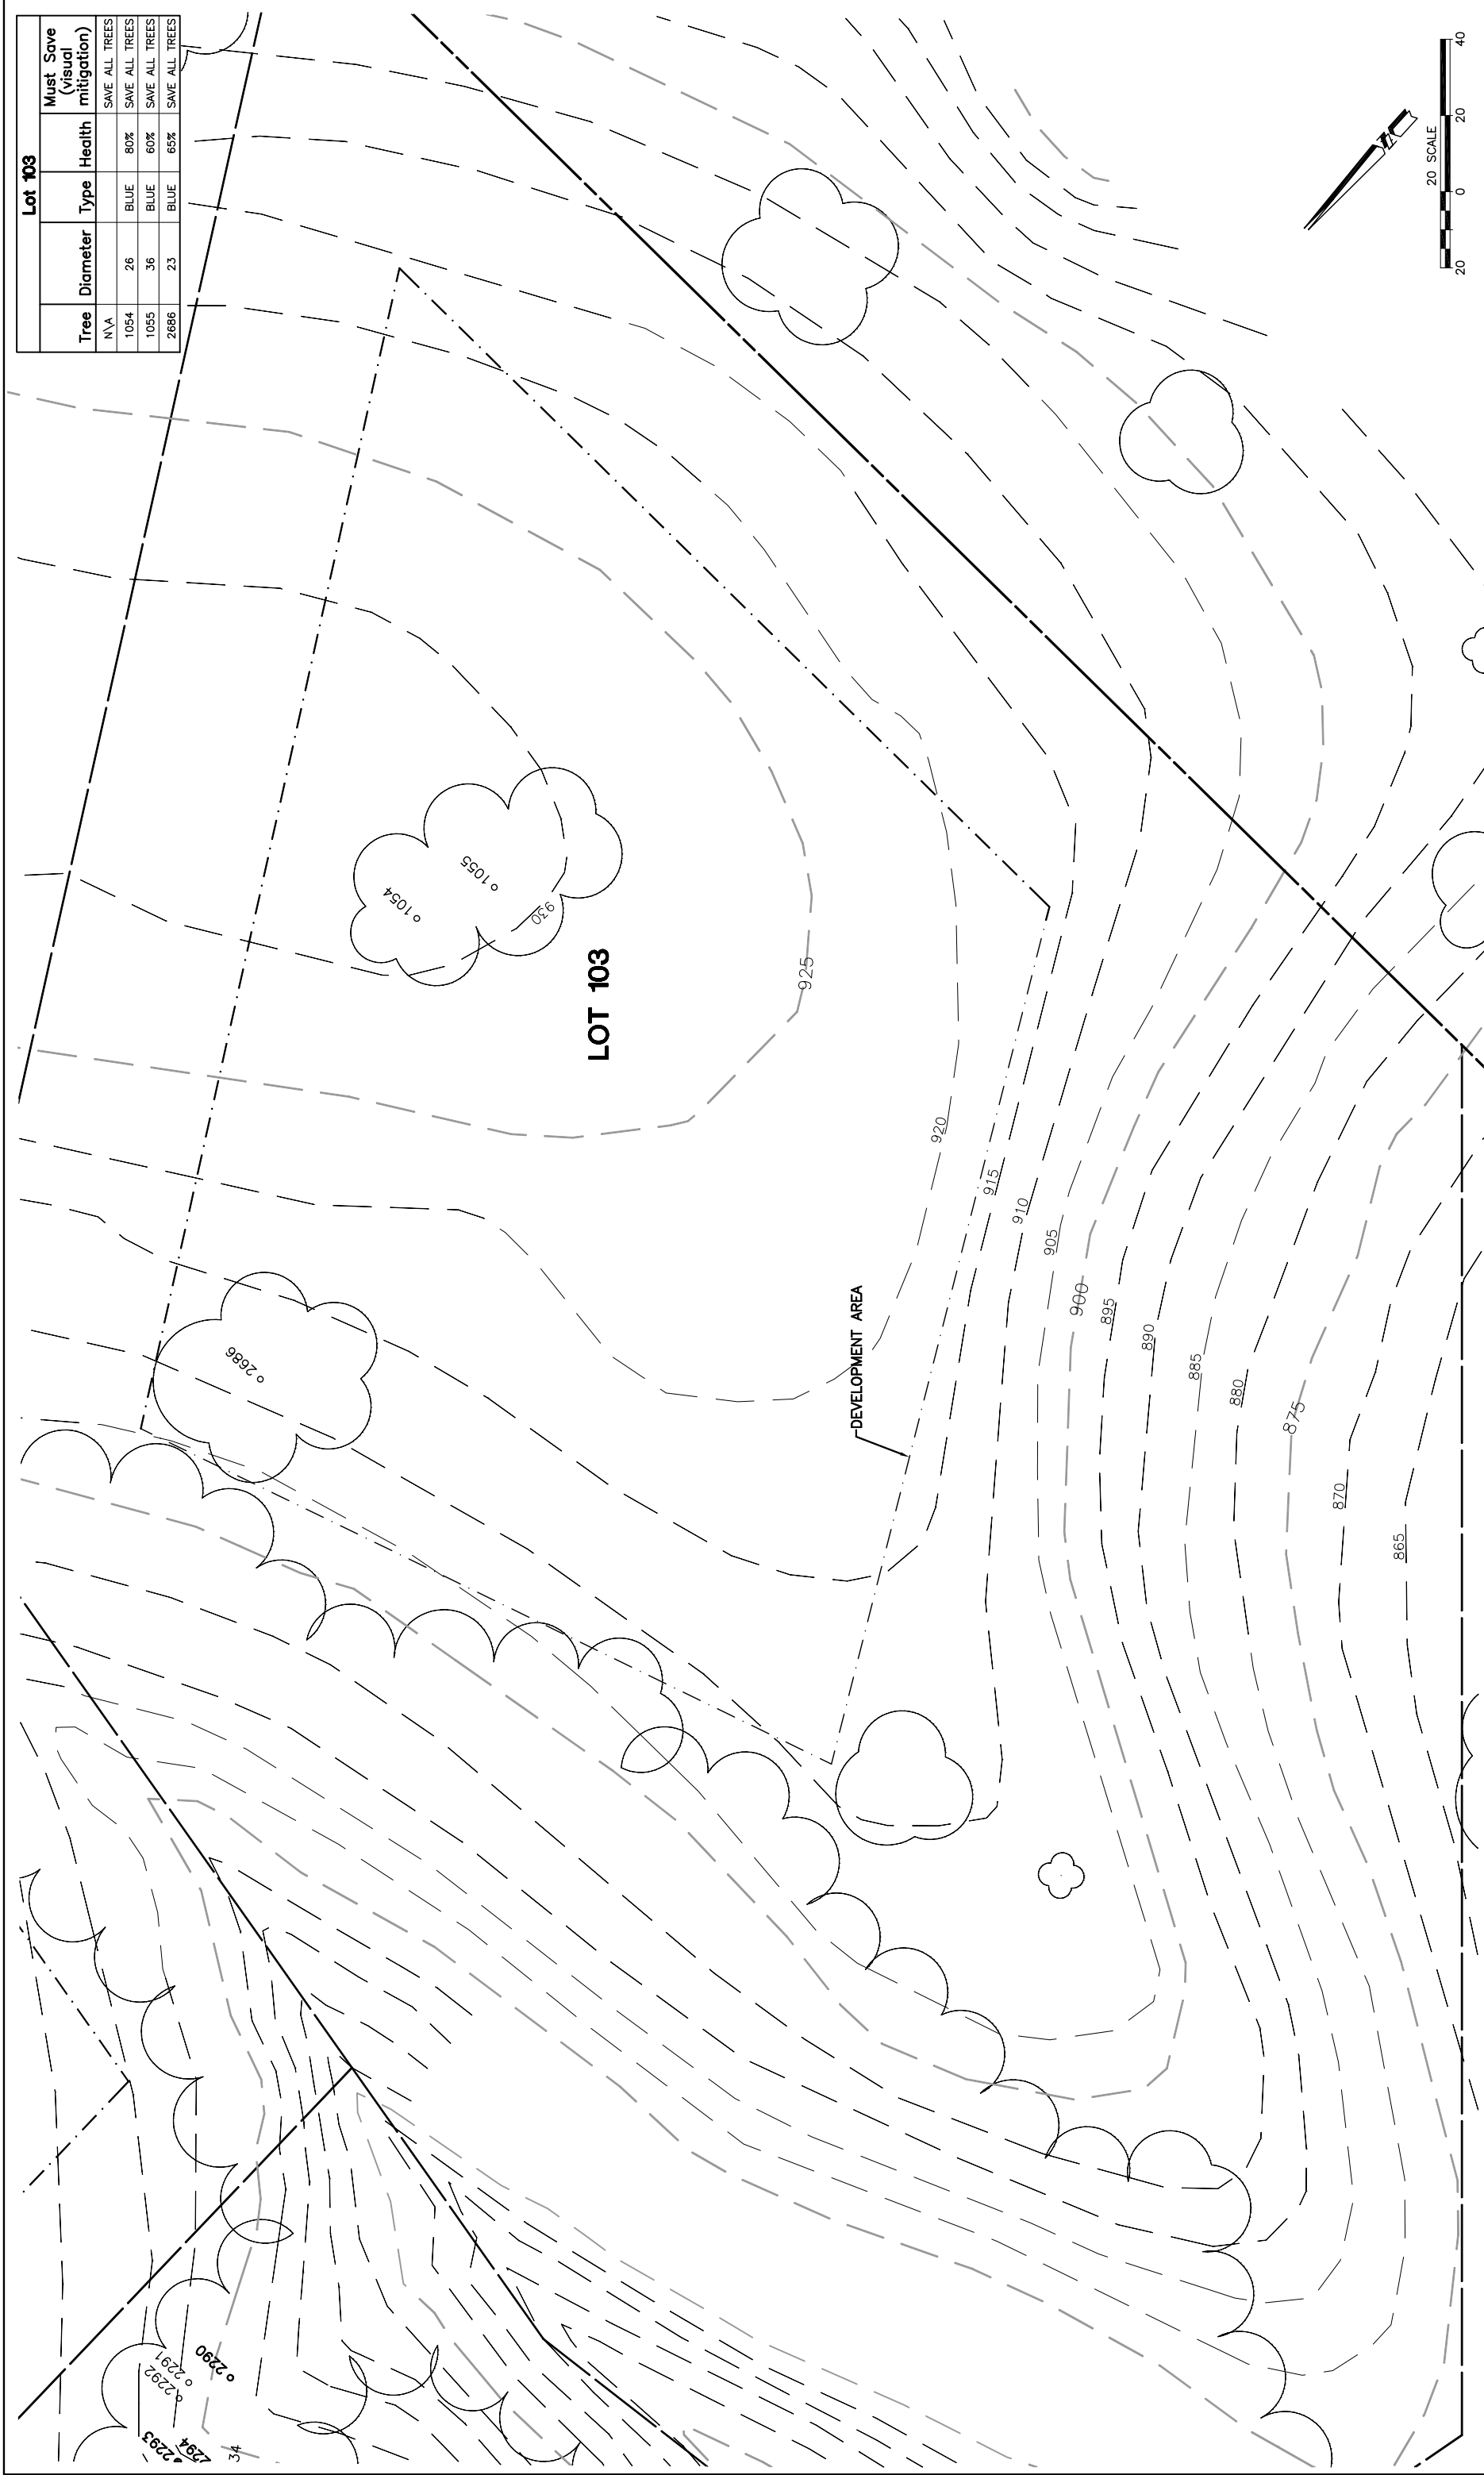

NOTE: TREE DATA BASED ON OAK TREE ASSESSMENT BY JACK BRAZEL ON 10.24.00.

NOTE: ALL TREES OUTSIDE OF BUILDING ENVELOPE TO BE PROTECTED. TREES MAY BE REMOVED BY PERMIT IF NECESSARY FOR DRIVEWAY ACCESS BUT REMOVAL WILL BE MINIMIZED.

NOTE: ALL TREE LOCATIONS WITHIN BUILDING ENVELOPE TO BE VERIFIED PRIOR TO PERMITTING

REV.	BY	DATE	DESCRIPTION



INDIVIDUAL SITE PLANS
SANTA YSABEL RANCH
COAL 99-0229
LOT 103