


Lot 104				
Tree	Diameter	Type	Health	Must Save (visual mitigation)
1058	32	BLUE	72%	X
2300	9	BLUE	28%	X
2301	10	BLUE	28%	X
2302	18	BLUE/STM	25%	X
2303	9	BLUE	24%	X
2304	28	BLUE	60%	X

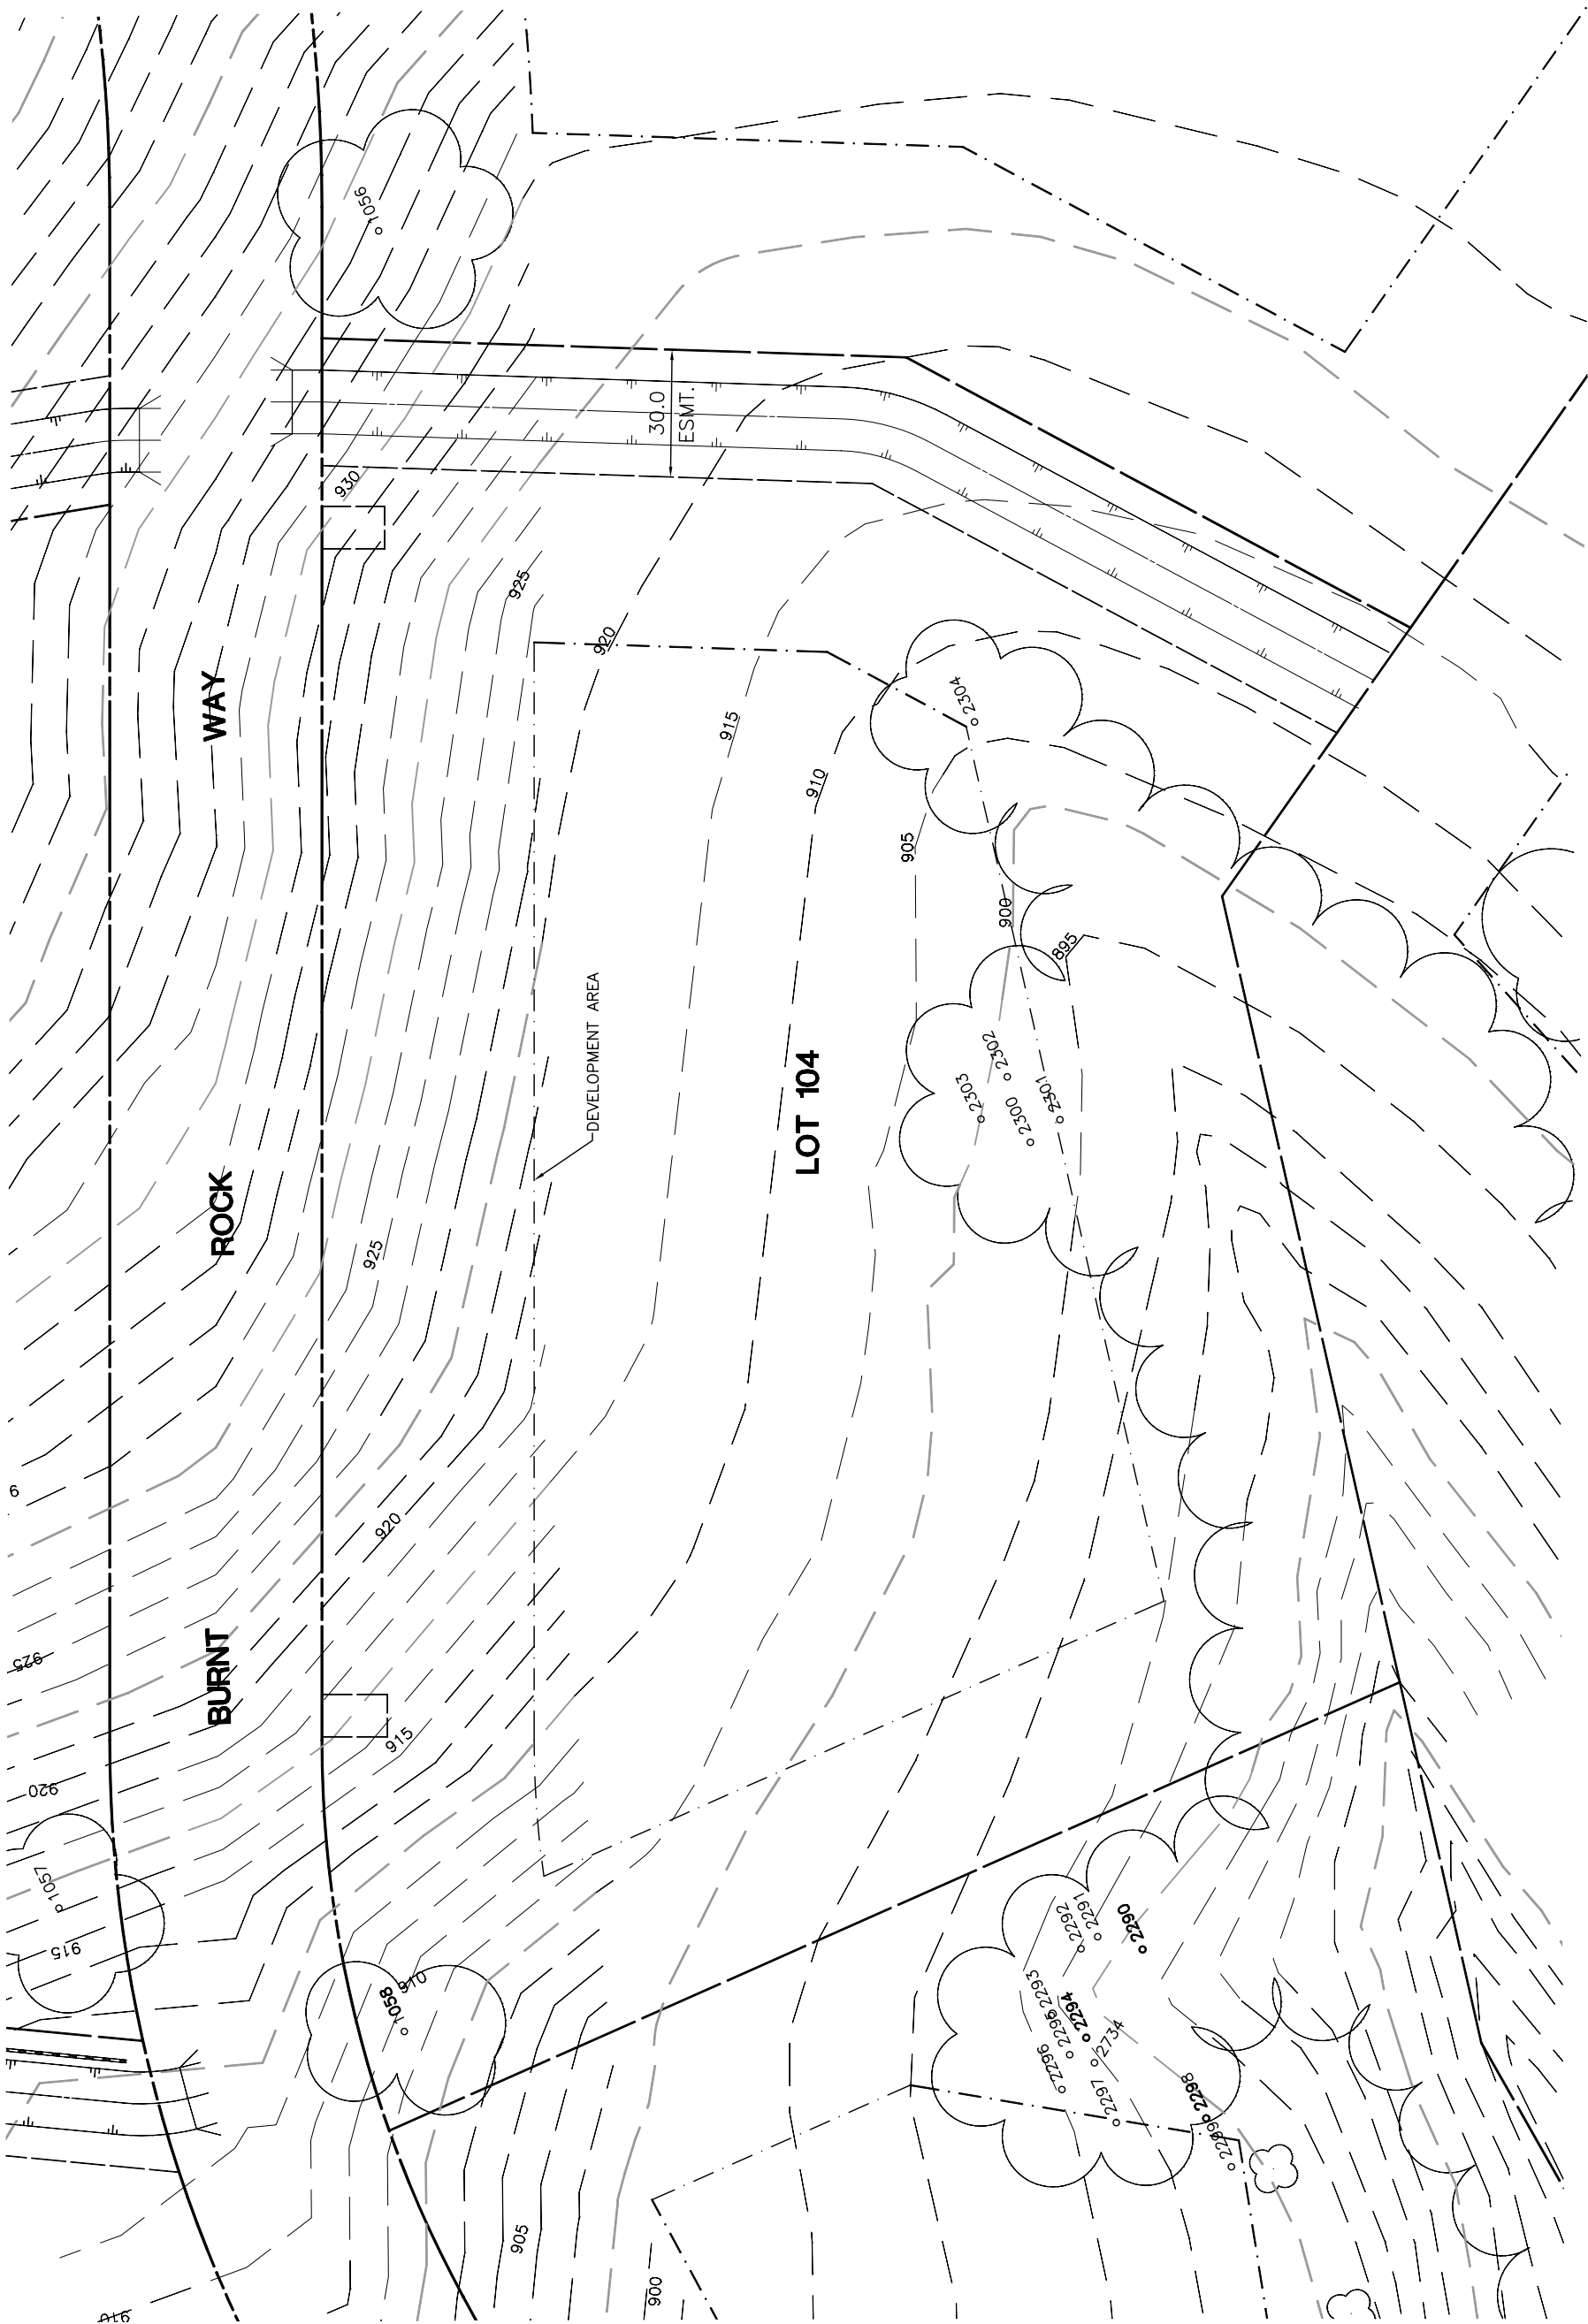

NOTE: TREE DATA BASED ON OAK TREE ASSESSMENT BY JACK BRAZEL ON 10.24.00.

NOTE: ALL TREES OUTSIDE OF BUILDING ENVELOPE TO BE PROTECTED. TREES MAY BE REMOVED BY PERMIT IF NECESSARY FOR DRIVEWAY ACCESS BUT REMOVAL WILL BE MINIMIZED.

NOTE: ALL TREE LOCATIONS WITHIN BUILDING ENVELOPE TO BE VERIFIED PRIOR TO PERMITTING

REV.	BY	DATE	DESCRIPTION



INDIVIDUAL SITE PLANS
SANTA YSABEL RANCH
COAL 99-0229
LOT 104