


Lot 107				
Tree	Diameter	Type	Health	Must Save (Visual mitigation)
N/A				SAVE ALL TREES
2309	15	BLUE	60%	SAVE ALL TREES
2310	14	BLUE	56%	SAVE ALL TREES

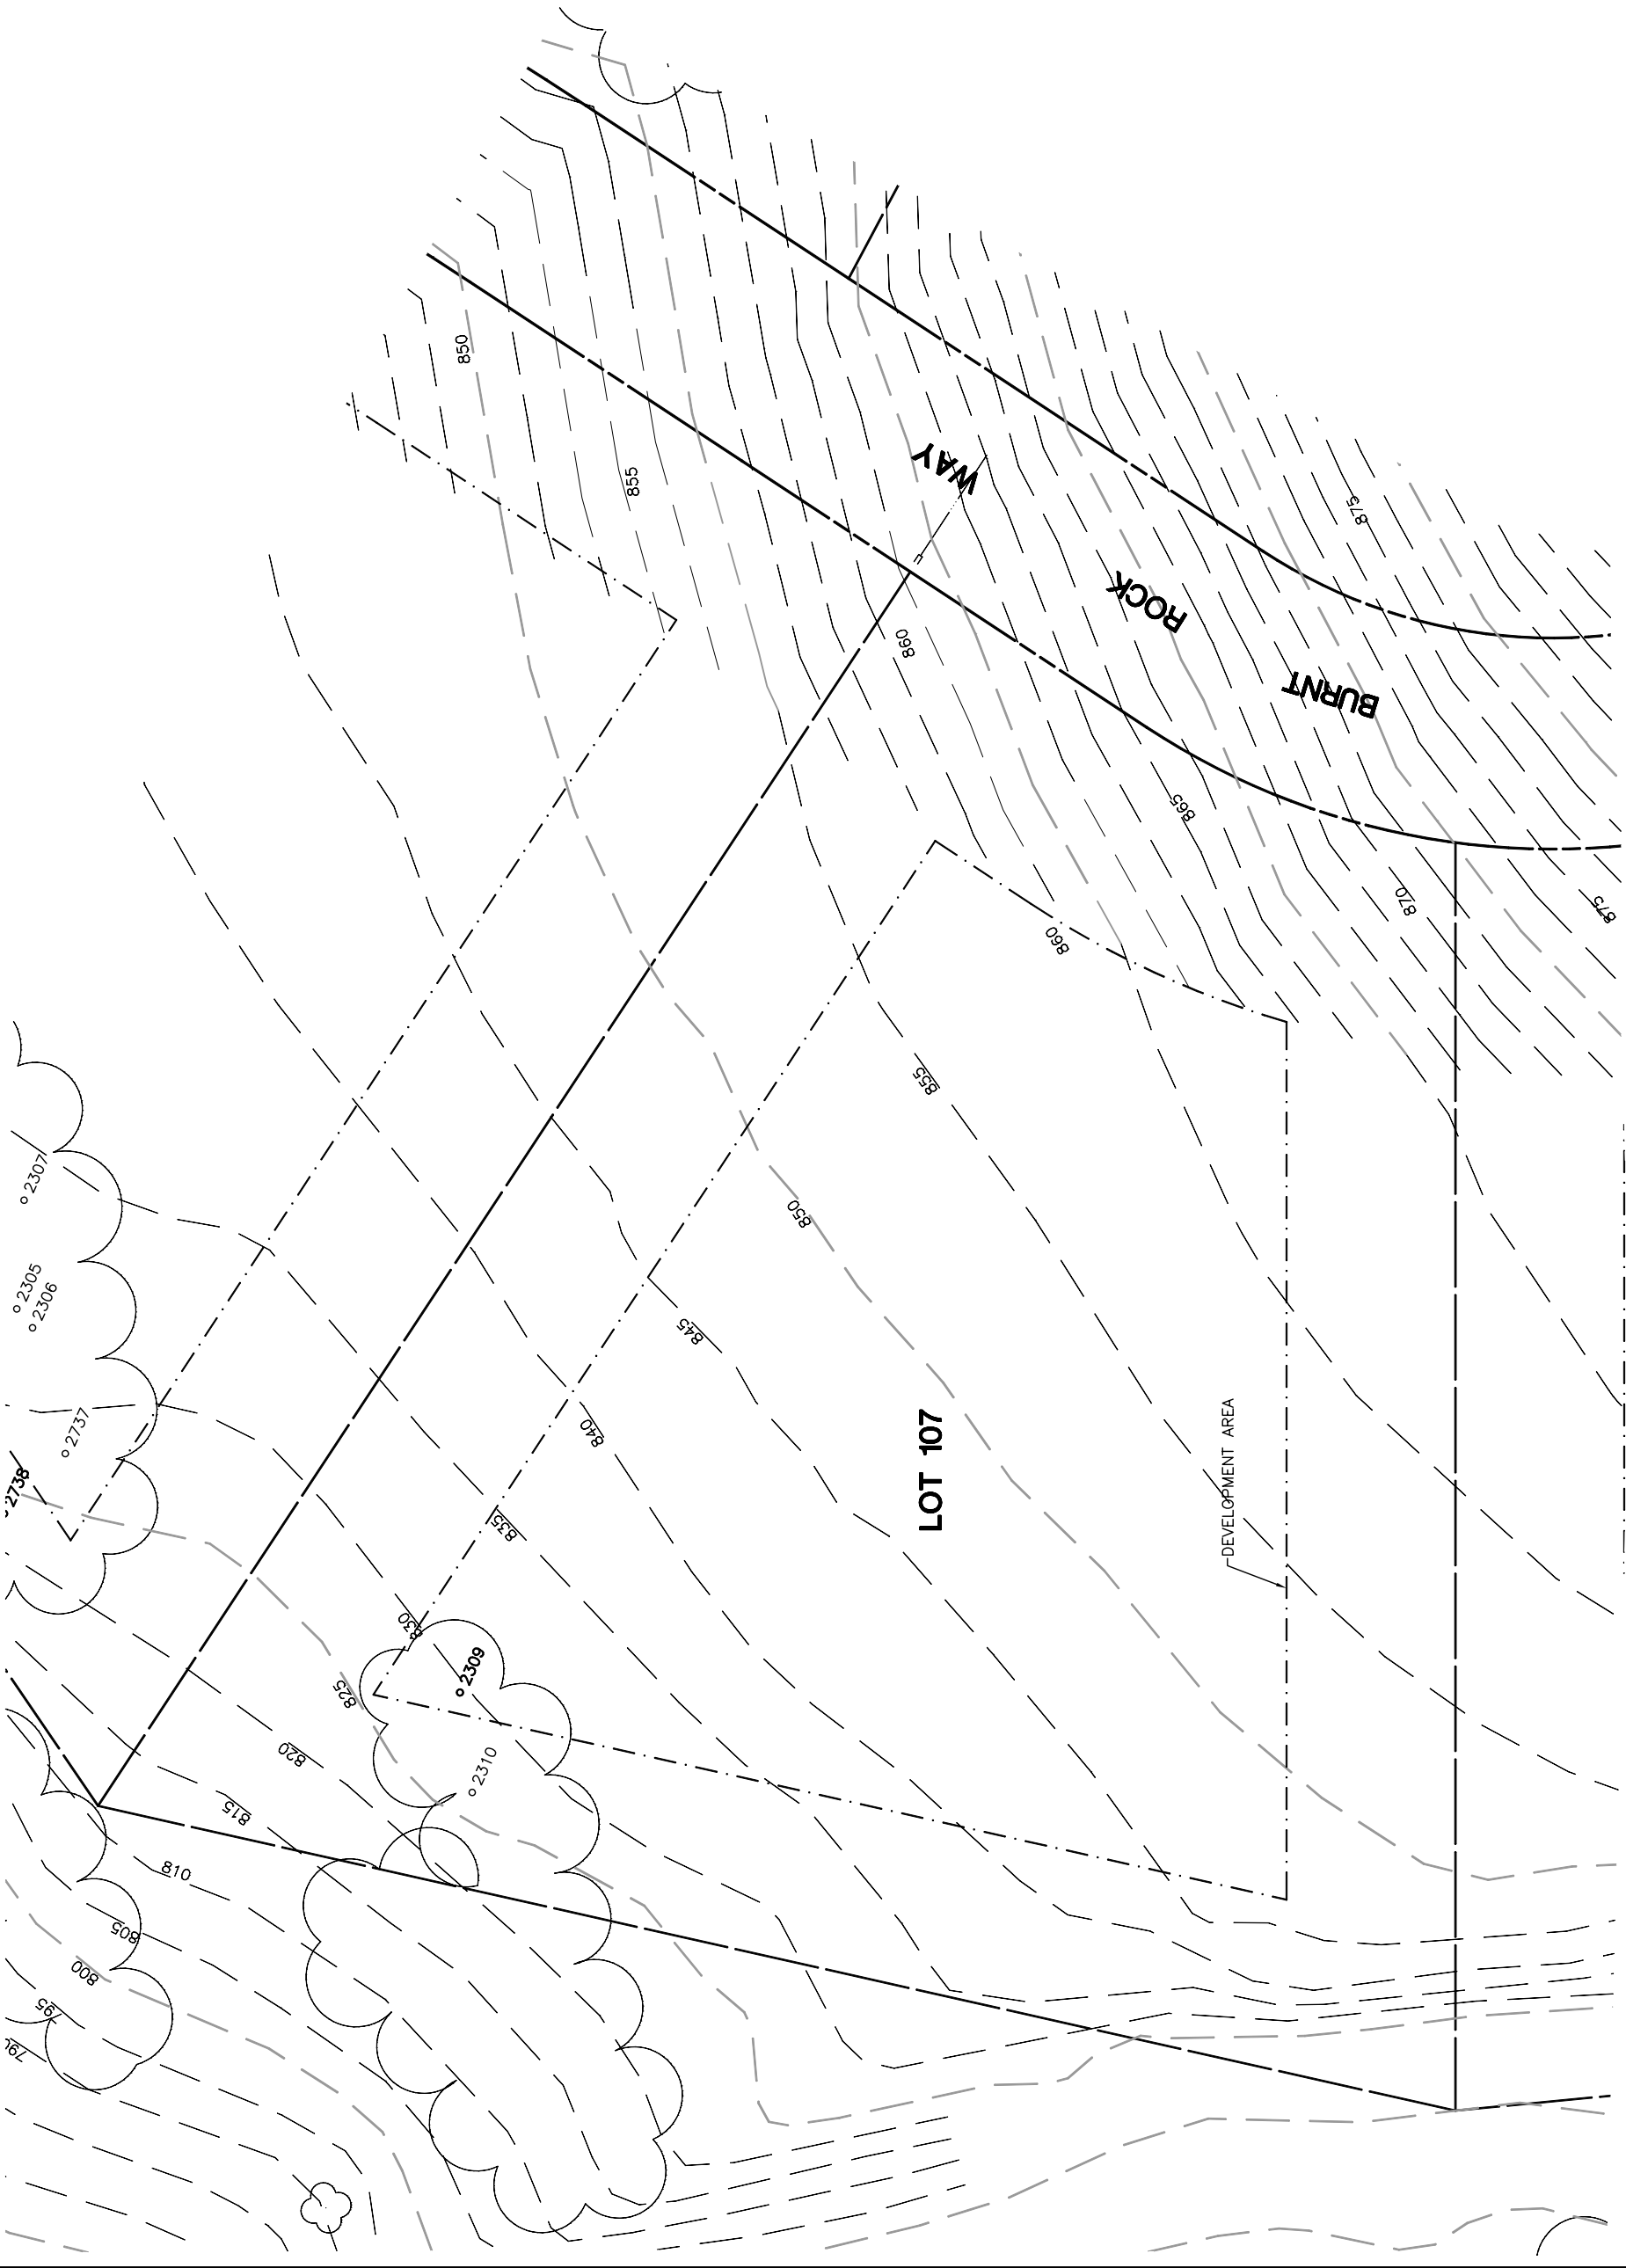

NOTE: TREE DATA BASED ON OAK TREE ASSESSMENT BY JACK BRAZEL ON 10.24.00.

NOTE: ALL TREES OUTSIDE OF BUILDING ENVELOPE TO BE PROTECTED. TREES MAY BE REMOVED BY PERMIT IF NECESSARY FOR DRIVEWAY ACCESS BUT REMOVAL WILL BE MINIMIZED.

REV.	BY	DATE	DESCRIPTION



INDIVIDUAL SITE PLANS
 SANTA YSABEL RANCH
 COAL 99-0229
 LOT 107