


Lot 11				Must Save (visual mitigation)
Tree ID	Diameter	Type	Health	
1513	32	VALLEY	48%	X

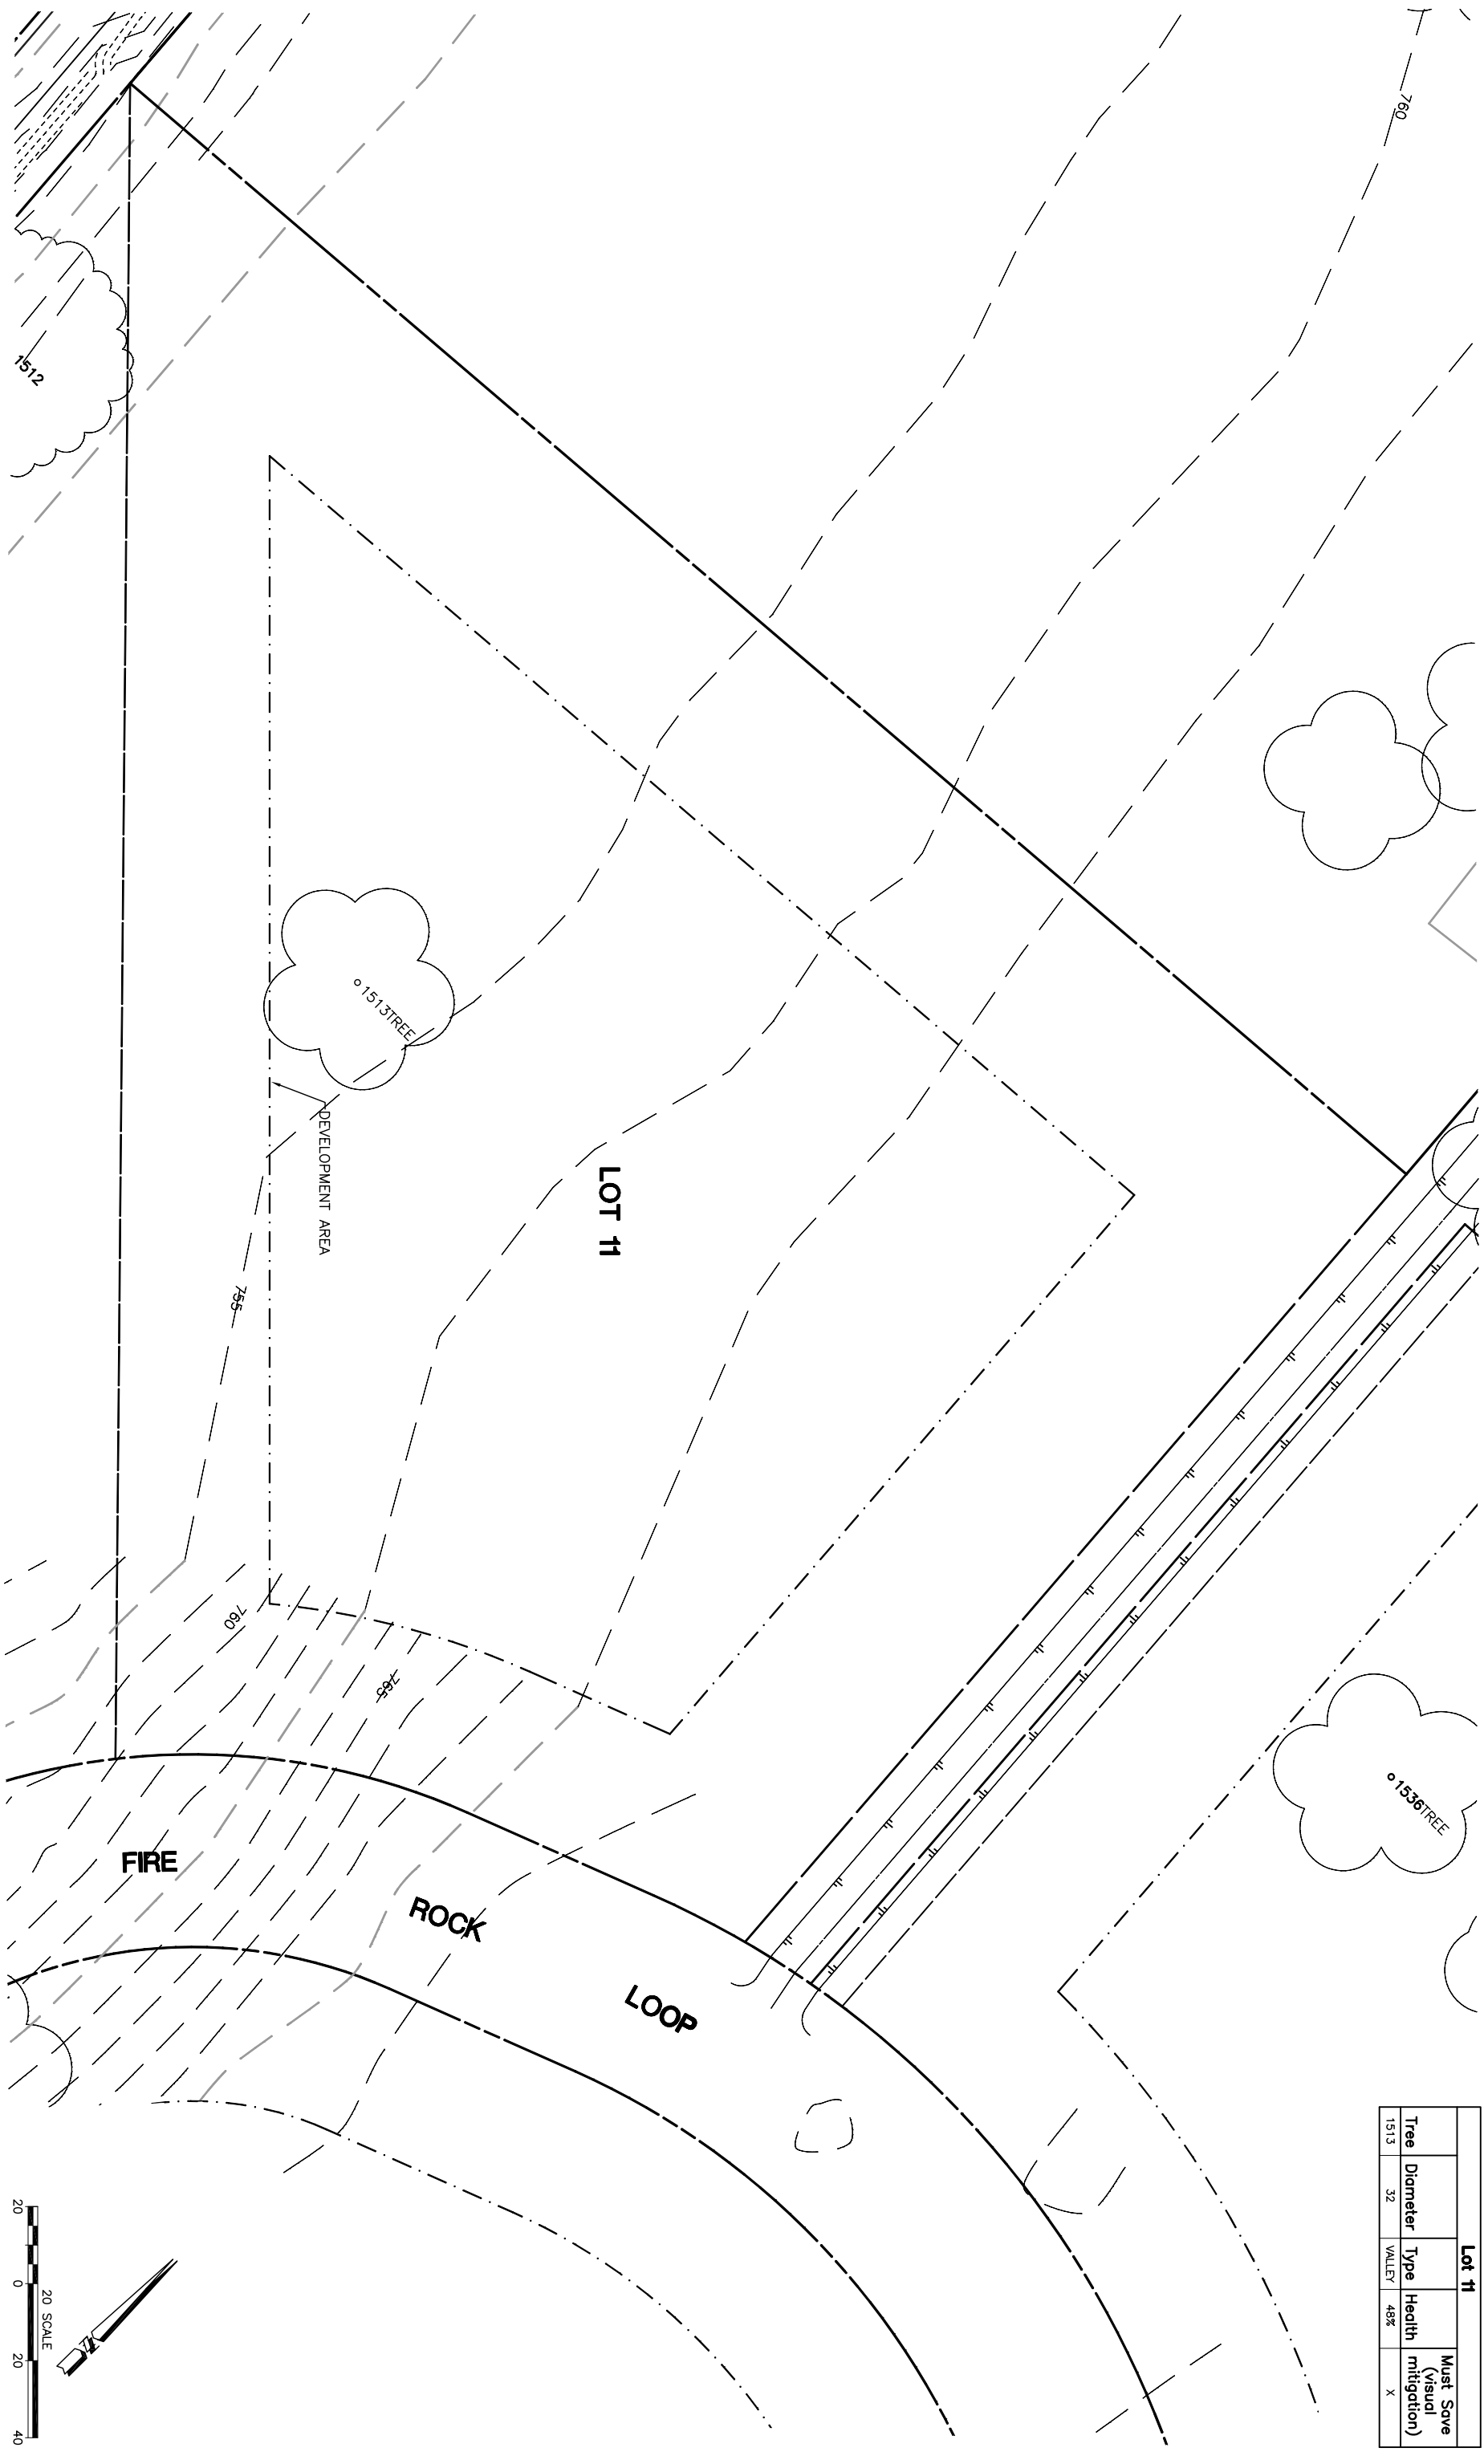

NOTE:
TREE DATA BASED ON OAK TREE ASSESSMENT BY JACK BRAZEAL ON 10.24.00.

NOTE:
ALL TREES OUTSIDE OF BUILDING ENVELOPE TO BE PROTECTED. TREES MAY BE REMOVED BY PERMIT IF NECESSARY FOR DRIVEWAY ACCESS BUT REMOVAL WILL BE MINIMIZED.

NOTE:
ALL TREE LOCATIONS WITHIN BUILDING ENVELOPE TO BE VERIFIED PRIOR TO PERMITTING

REV.	BY	DATE	DESCRIPTION

edpa Land Professionals
 4000 Engineers • 3000 Surveyors • Land Planners
 1000 Soil Scientists • 1000 Air Quality • 5000
 1000 Water Resources • 1000 Wetlands • 1000
 1000 Environmental • 1000 Geotechnical

INDIVIDUAL SITE PLANS
 SANTA YSABEL RANCH
 COAL 99-0229
 LOT 11

S H E E T
1
 OF 1