



Lot 115			
Tree	Diameter	BLUE	Health
1057	28	BLUE	76%
			Must Save (visual mitigation)
			X

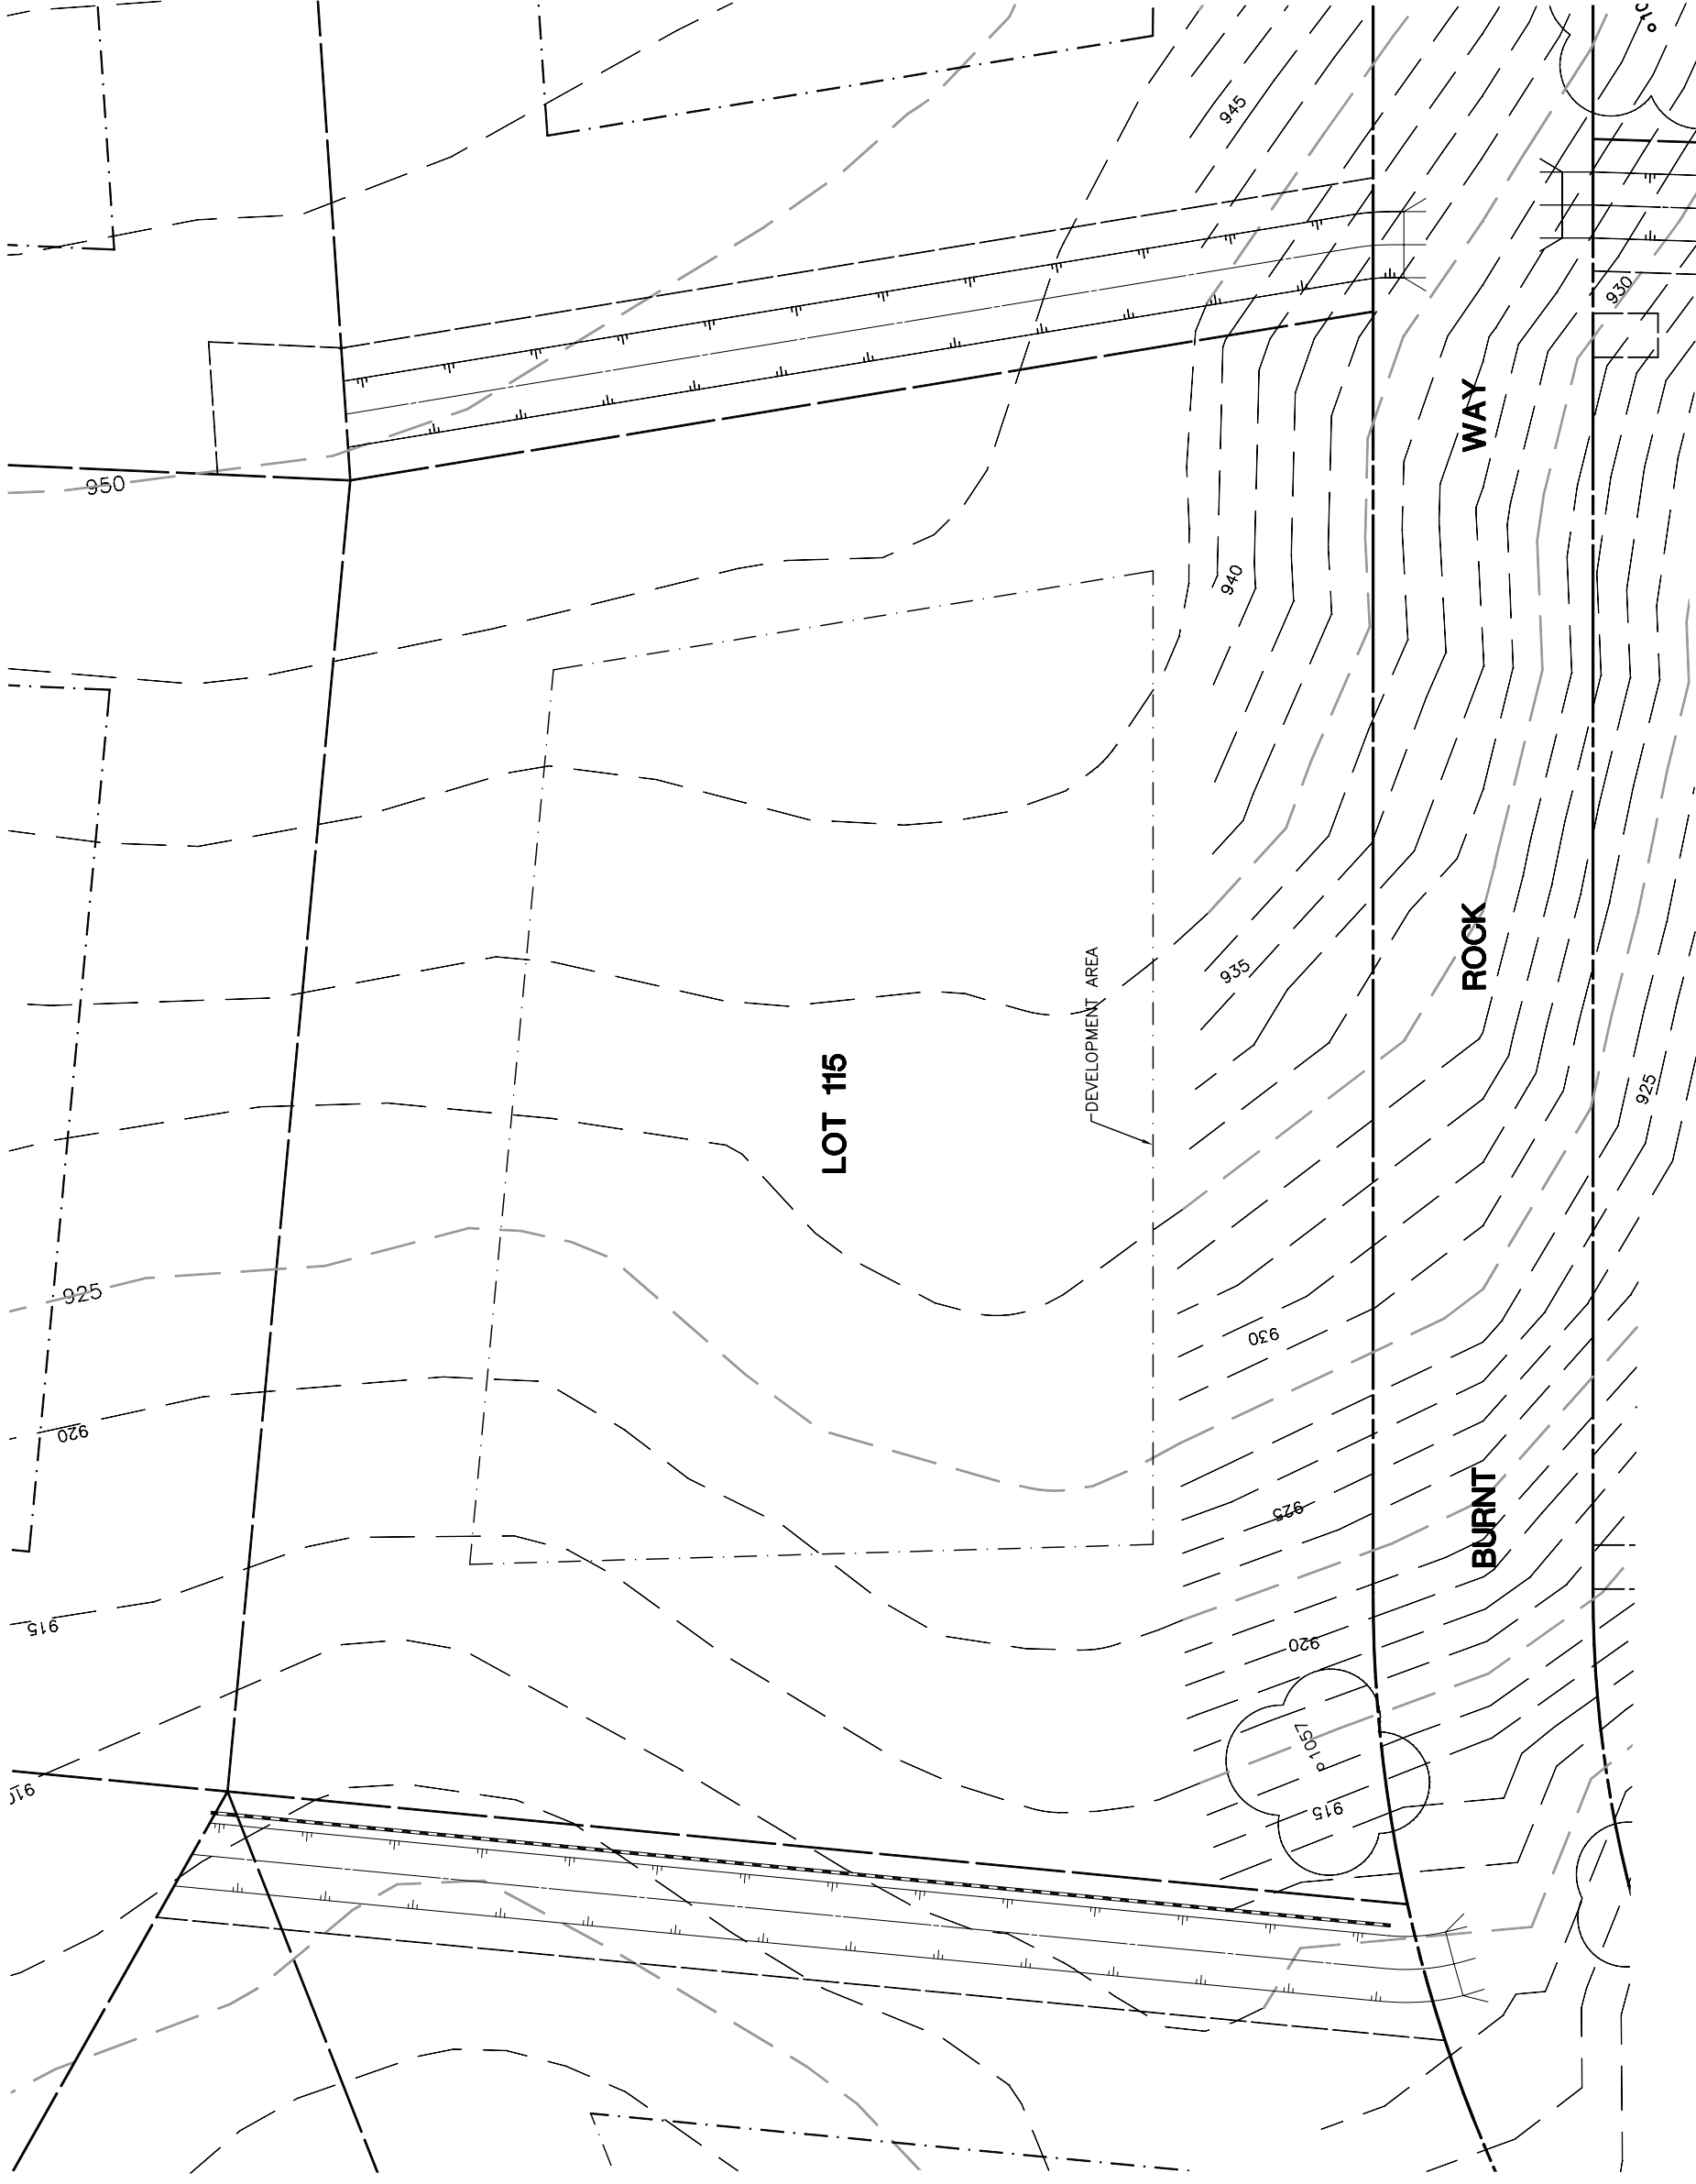

INDIVIDUAL SITE PLANS  
 SANTA YSABEL RANCH  
 COAL 99-0229  
 LOT 115

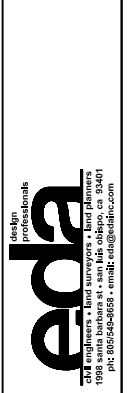

REV.	BY	DATE	DESCRIPTION

NOTE:  
 ALL TREE LOCATIONS WITHIN  
 BUILDING ENVELOPE TO BE  
 VERIFIED PRIOR TO PERMITTING

32234-000\AL\HOUSE\LOTS\ PLOT: 7/26/02

NOTE:  
 ALL TREES OUTSIDE OF BUILDING ENVELOPE  
 TO BE PROTECTED. TREES MAY BE REMOVED  
 BY PERMIT IF NECESSARY FOR DRIVEWAY  
 ACCESS BUT REMOVAL WILL BE MINIMIZED.

NOTE:  
 TREE DATA BASED ON OAK TREE  
 ASSESSMENT BY JACK BRAZEL ON 10.24.00.

SHEET  
**1**  
 OF 1