
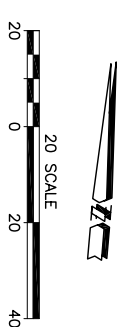


Lot 12				Must Save (visual mitigation)
Tree ID	Diameter	Type	Health	
1520	42	VALLEY	28%	X
1521	40	VALLEY	60%	X
1522	40	VALLEY	64%	X
1523	44	VALLEY	24%	X
1525	42	VALLEY	20%	X
1526	38	BLUE	76%	X
1527	31	BLUE	40%	X

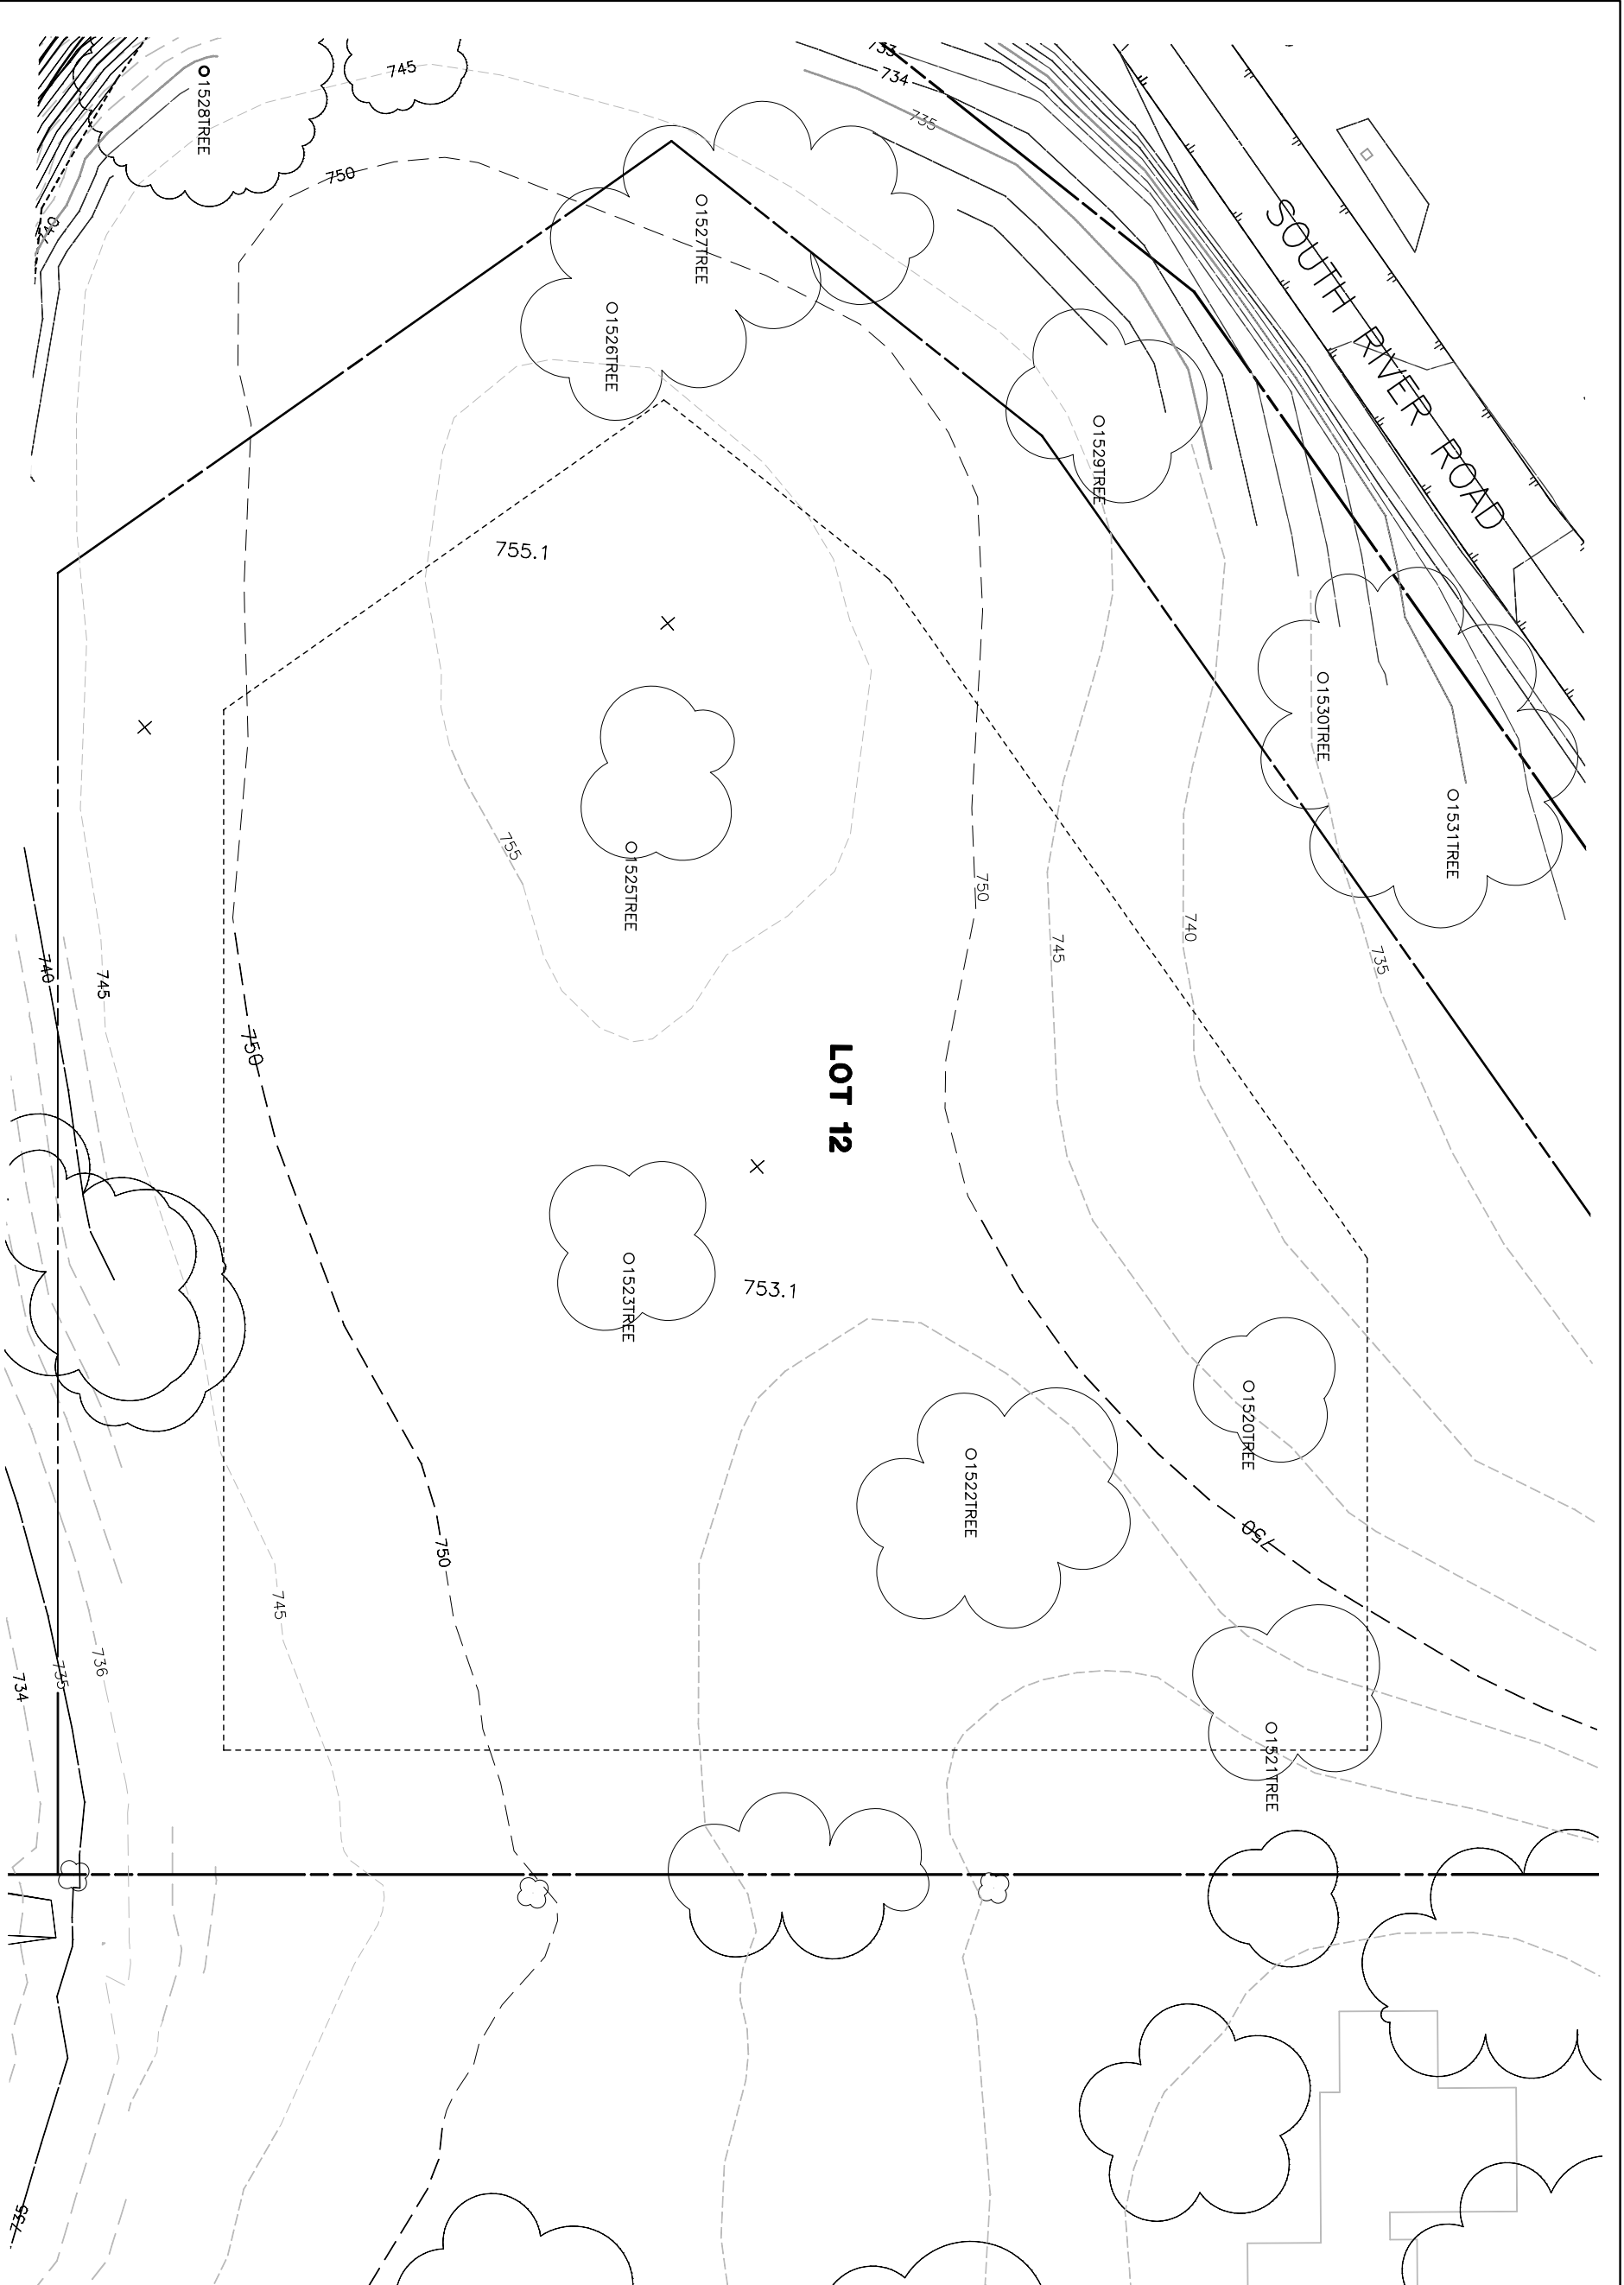

NOTE: TREE DATA BASED ON OAK TREE ASSESSMENT BY JACK BRAZEAU ON 10.24.00.

NOTE: ALL TREES OUTSIDE OF BUILDING ENVELOPE TO BE PROTECTED. TREES MAY BE REMOVED BY PERMIT IF NECESSARY FOR DRIVEWAY ACCESS BUT REMOVAL WILL BE MINIMIZED.

NOTE: ALL TREE LOCATIONS WITHIN BUILDING ENVELOPE TO BE VERIFIED PRIOR TO PERMITTING

REV.	BY	DATE	DESCRIPTION

eda professionals
 4224 engineers • land surveyors • land planners
 1500 south Main Street • Suite 400 • San Jose, CA 95128
 Tel: 408.261.5551 • Fax: 408.261.5555

INDIVIDUAL SITE PLANS
SANTA YSABEL RANCH
COAL 99-0229
LOT 12

SHEET
1
OF 1