


Lot 122			
Tree	Diameter	Type	Health
1125	38	BLUE	80%
			Must Save (visual mitigation)
			X

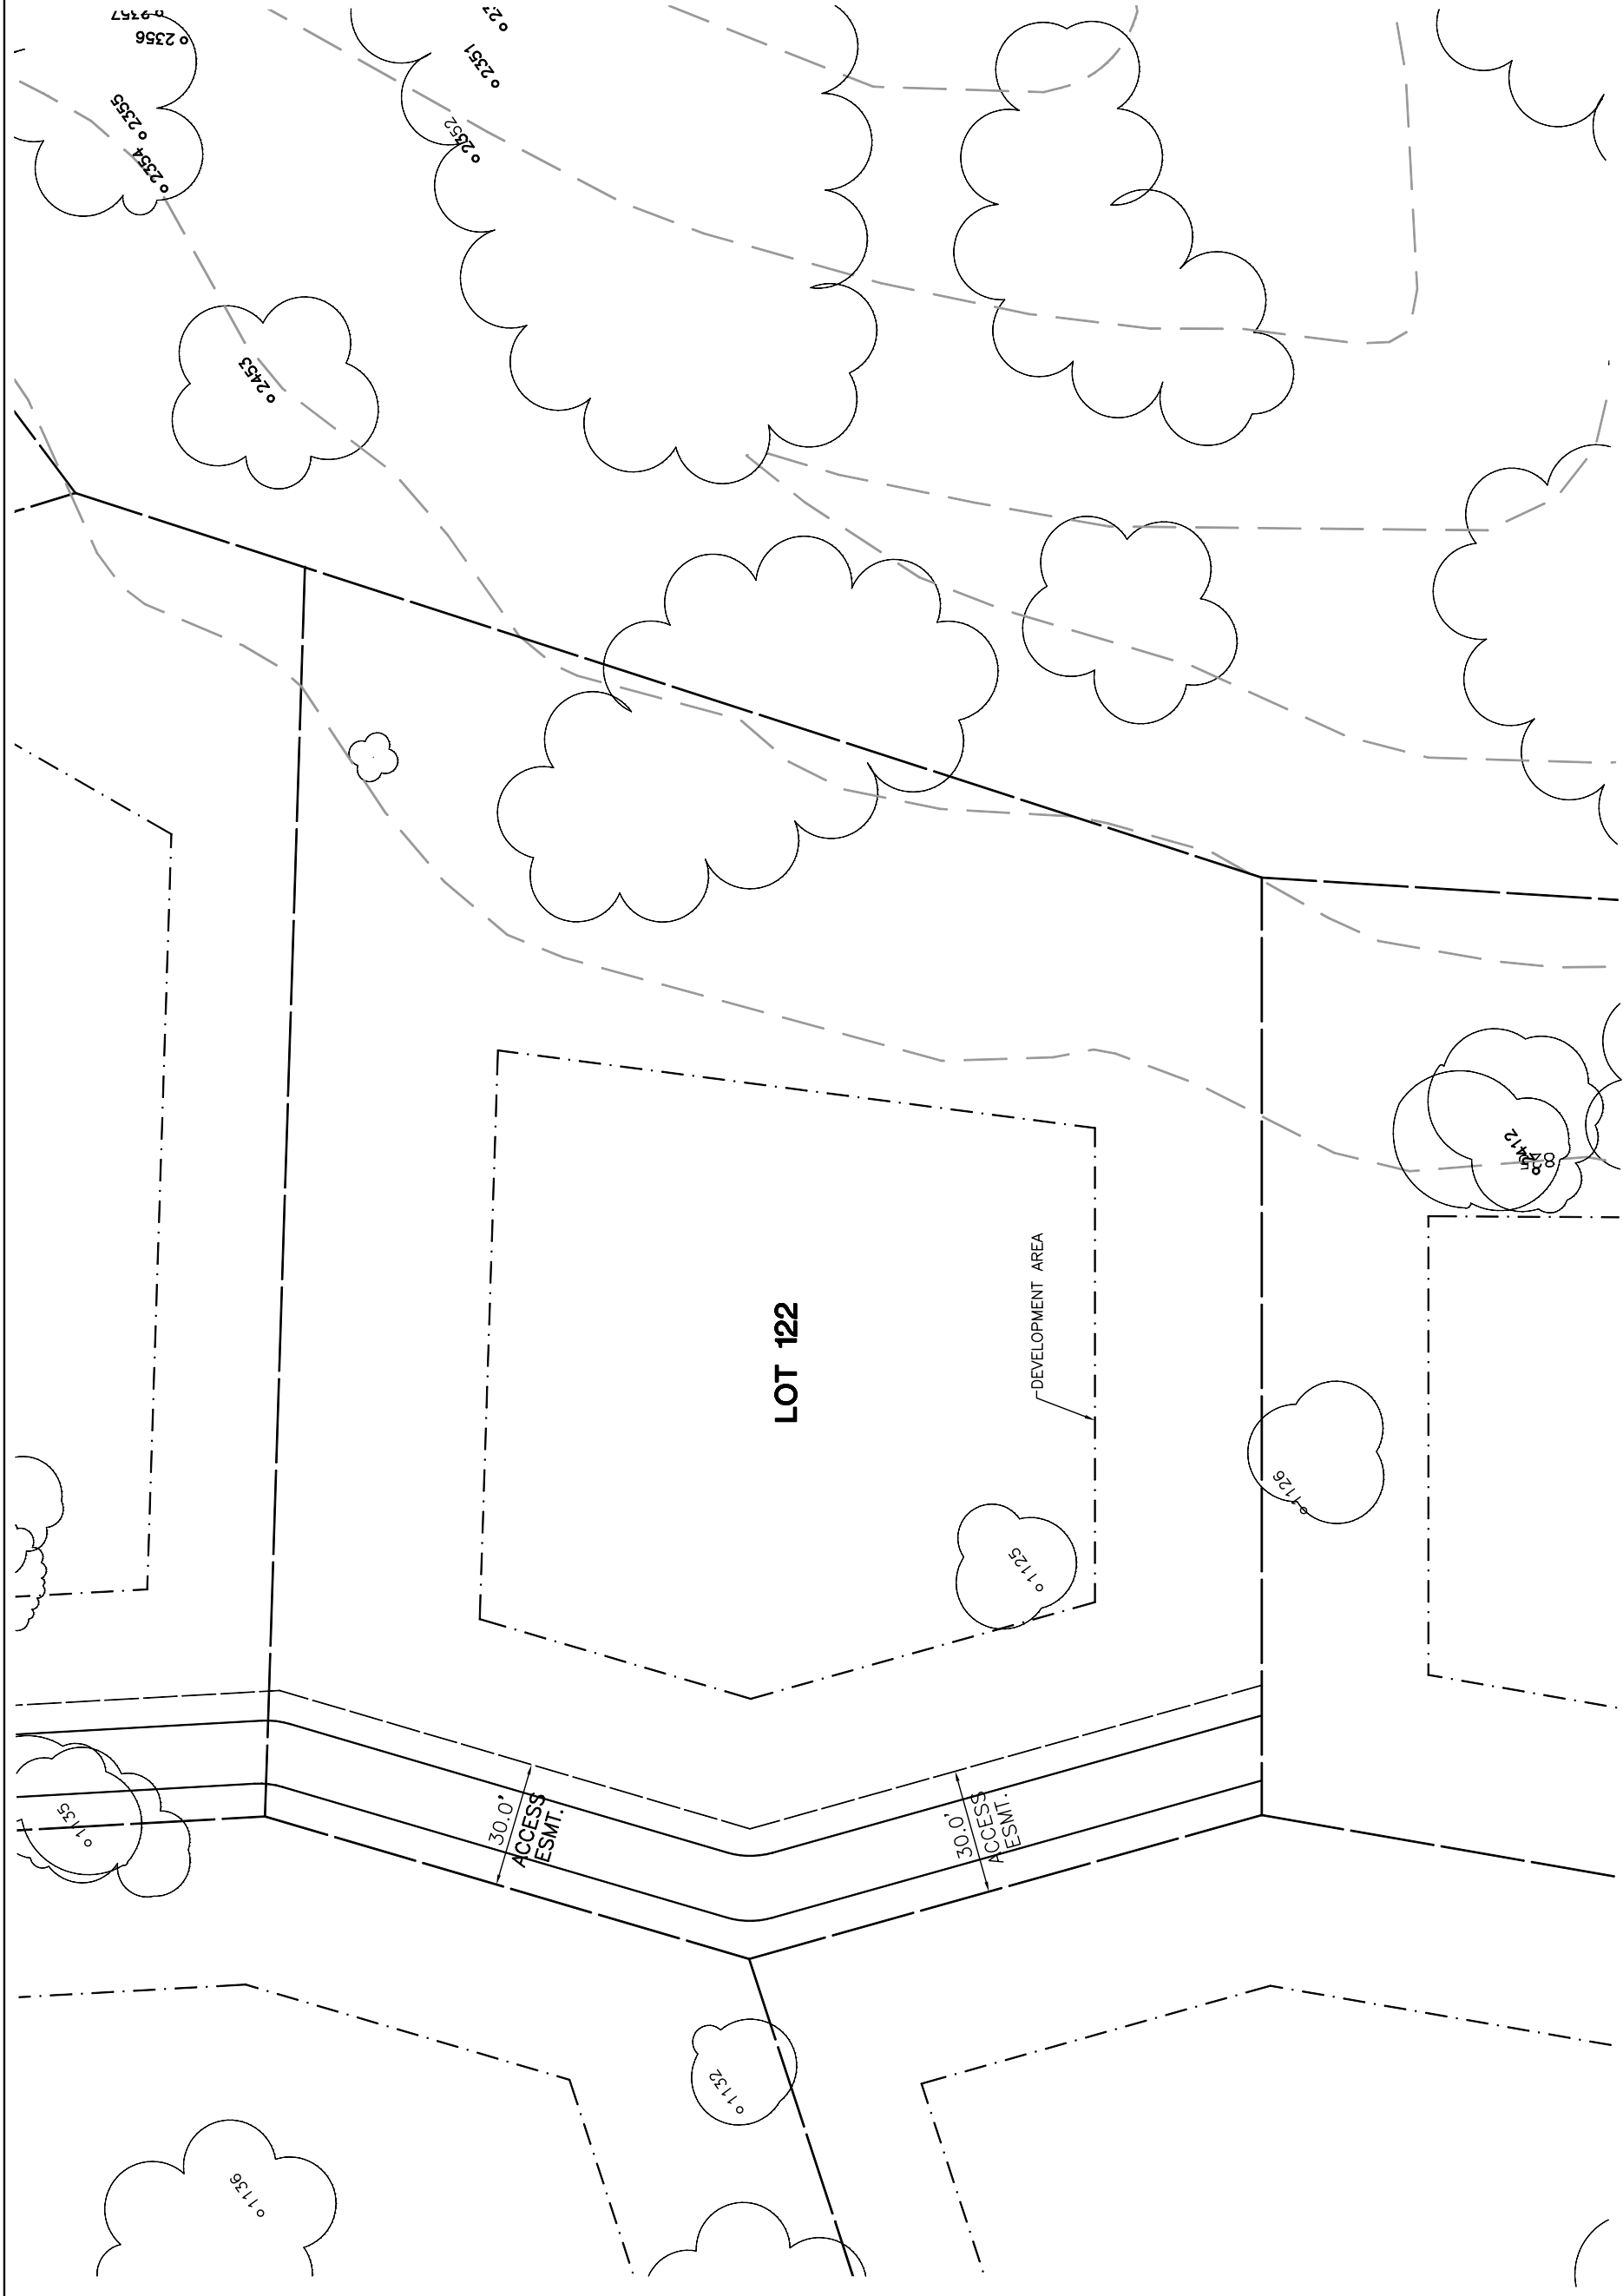

NOTE: DATA BASED ON OAK TREE ASSESSMENT BY JACK BRAZEL ON 10.24.00.

NOTE: ALL TREES OUTSIDE OF BUILDING ENVELOPE TO BE PROTECTED. TREES MAY BE REMOVED BY PERMIT IF NECESSARY FOR DRIVEWAY ACCESS BUT REMOVAL WILL BE MINIMIZED.

NOTE: ALL TREE LOCATIONS WITHIN BUILDING ENVELOPE TO BE VERIFIED PRIOR TO PERMITTING

REV.	BY	DATE	DESCRIPTION

**eda**  
 eda professionals  
 civil engineers • land surveyors • land planners  
 1914 S. Bascom Avenue, Suite 200  
 Palo Alto, CA 94308 • email: eda@eda.com

INDIVIDUAL SITE PLANS  
 SANTA YSABEL RANCH  
 COAL 99-0229  
 LOT 122