


Lot 123				
Tree	Diameter	Type	Health	Must Save (visual mitigation)
1126	26	VALLEY	24%	X
1127	14	BLUE	60%	X
1128	14	BLUE	24%	X
1129	20	BLUE	40%	X
2412	9	BLUE	68%	X
2413	32	BLUE	80%	X
2414	30	BLUE	60%	X
2415	32	BLUE	72%	X
2416	34	BLUE	80%	X
2417	9	BLUE	32%	X
2418	10	BLUE	32%	X
2419	12	BLUE	72%	X
2420	36	BLUE	48%	X
2421	32	BLUE	80%	X

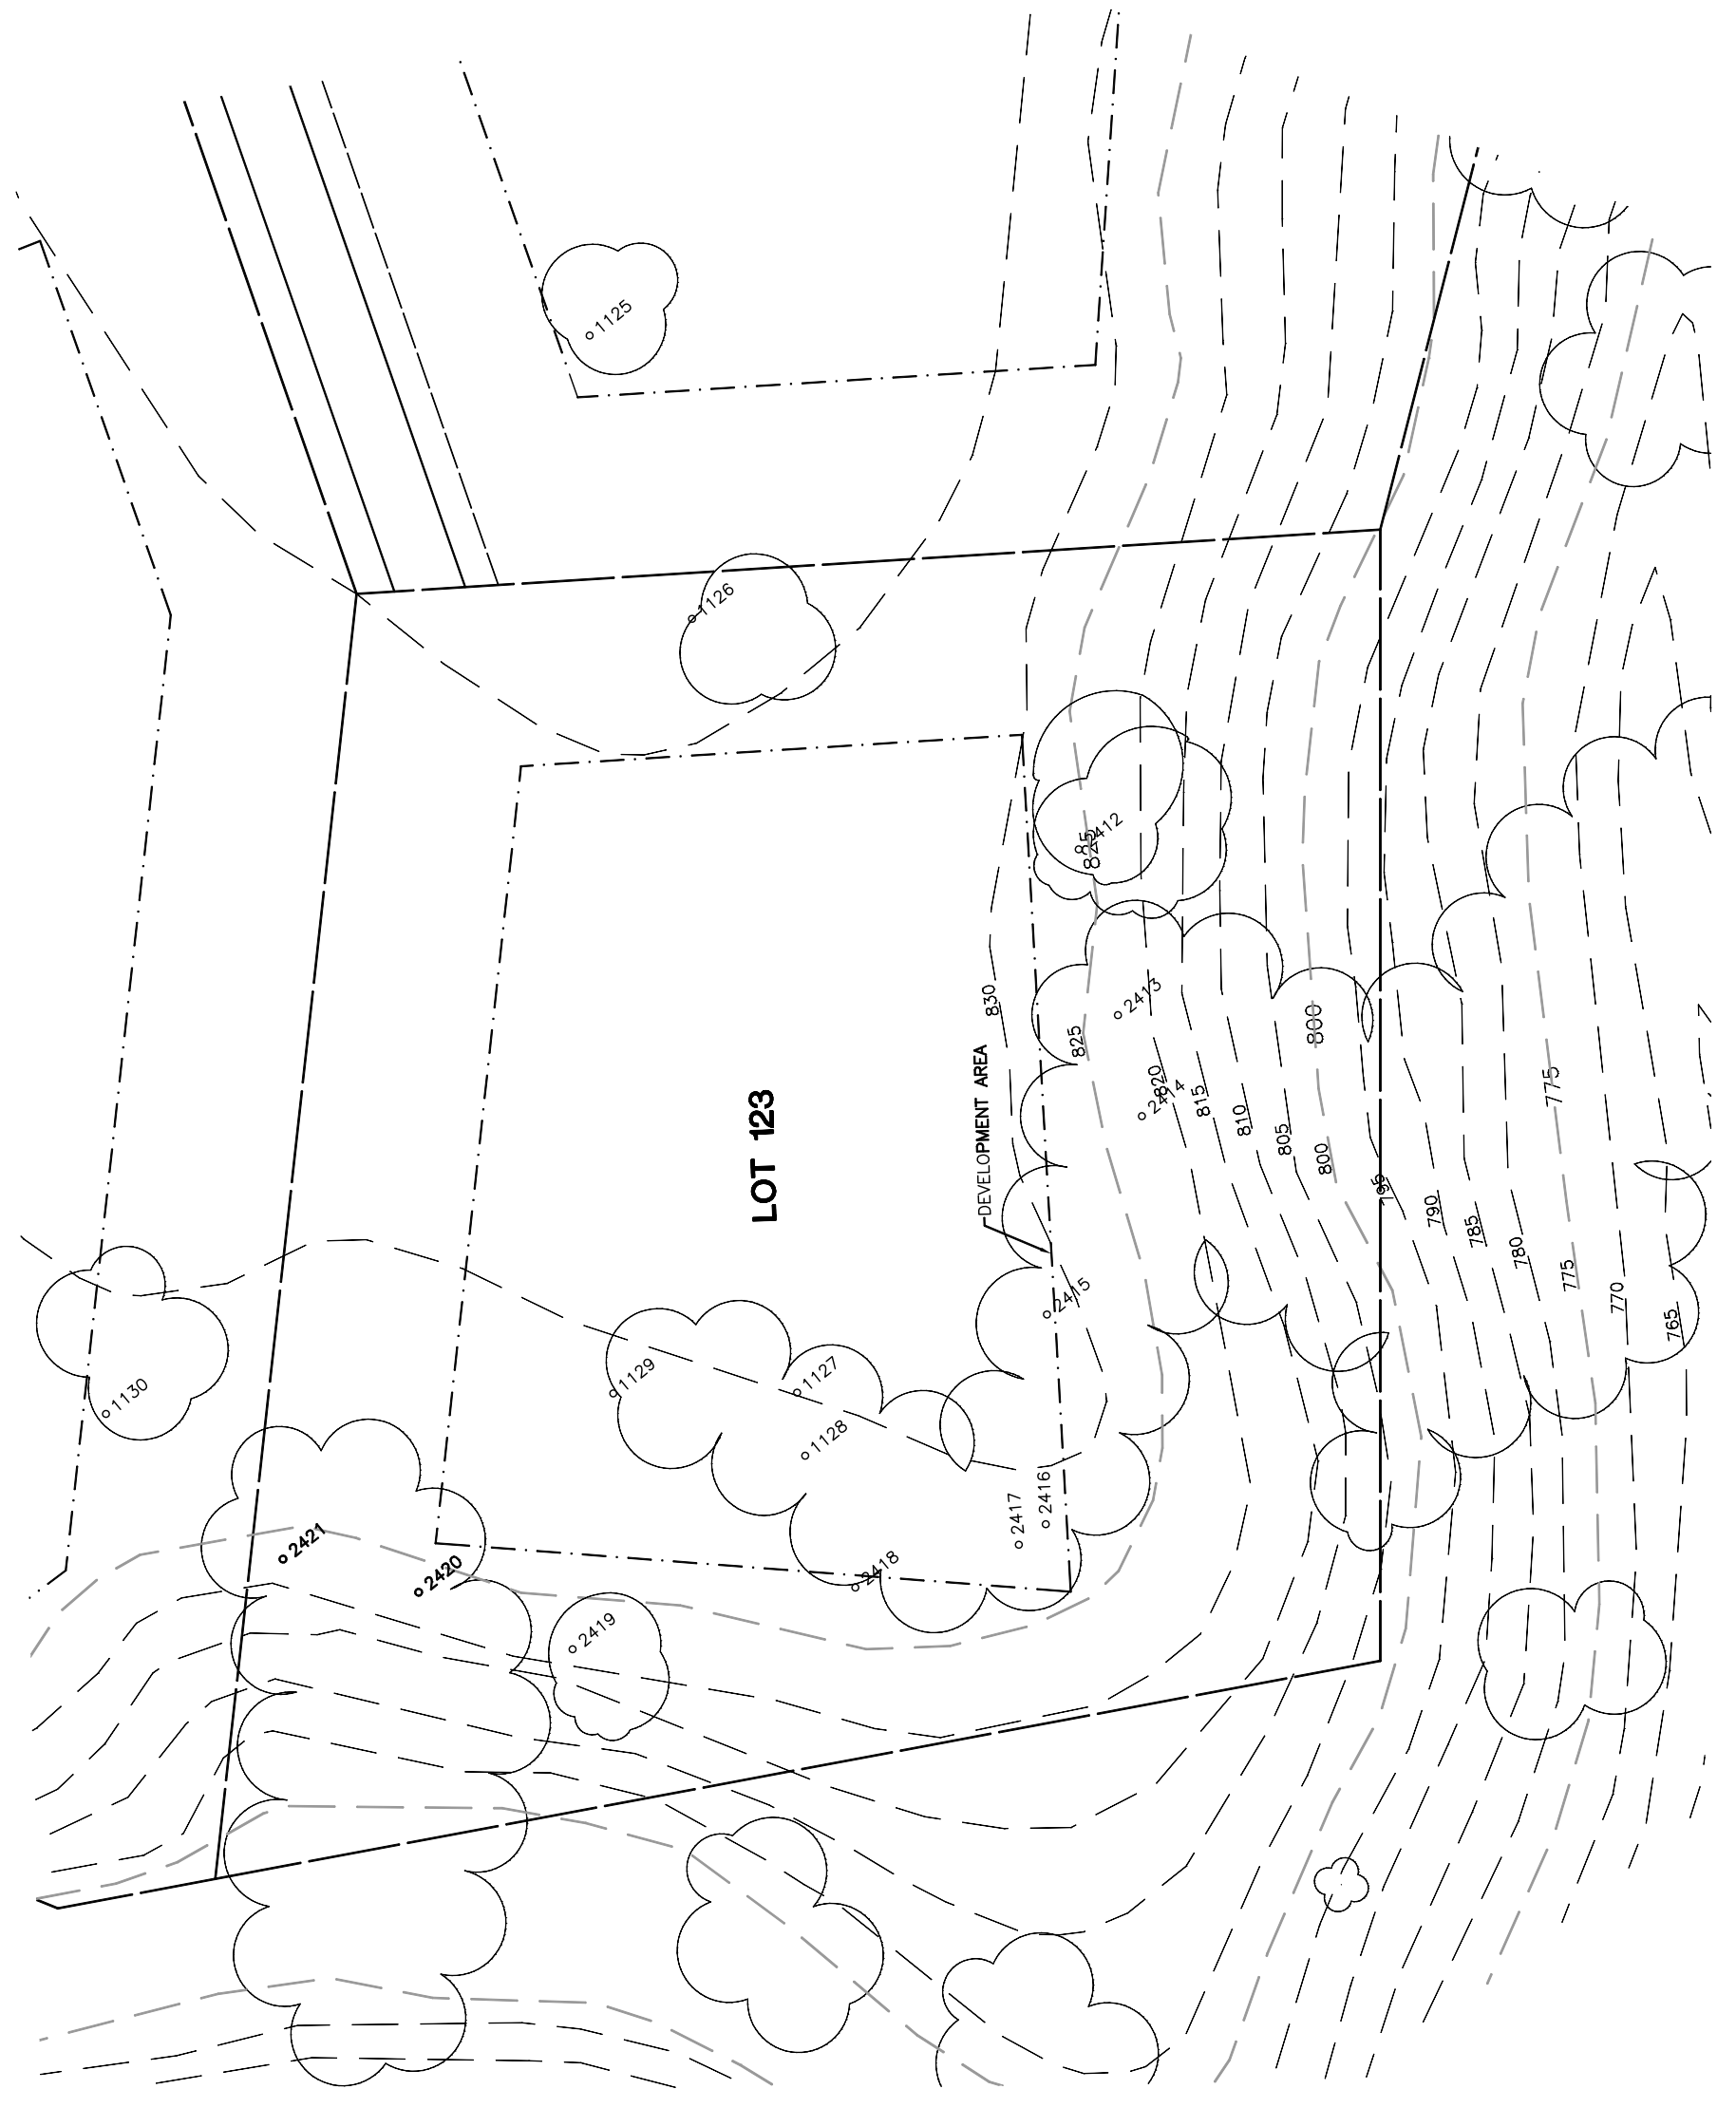

NOTE: TREE DATA BASED ON OAK TREE ASSESSMENT BY JACK BRAZEL ON 10.24.00.

NOTE: ALL TREES OUTSIDE OF BUILDING ENVELOPE TO BE PROTECTED. TREES MAY BE REMOVED BY PERMIT IF NECESSARY FOR DRIVEWAY ACCESS BUT REMOVAL WILL BE MINIMIZED.

NOTE: ALL TREE LOCATIONS WITHIN BUILDING ENVELOPE TO BE VERIFIED PRIOR TO PERMITTING

REV.	BY	DATE	DESCRIPTION
1		05.16.03	PER CONDITIONS



INDIVIDUAL SITE PLANS  
SANTA YSABEL RANCH  
COAL 99-0229  
LOT 123