


Lot 125				
Tree	Diameter	Type	Health	Must Save (visual mitigation)
1132	26	VALLEY	36%	X
1133	38	BLUE	80%	X
1135	24	VALLEY	60%	X
1136	40	VALLEY	68%	X
1137	40	BLUE	48%	X
1138	40	VALLEY	80%	X
2430	13	BLUE	32%	X

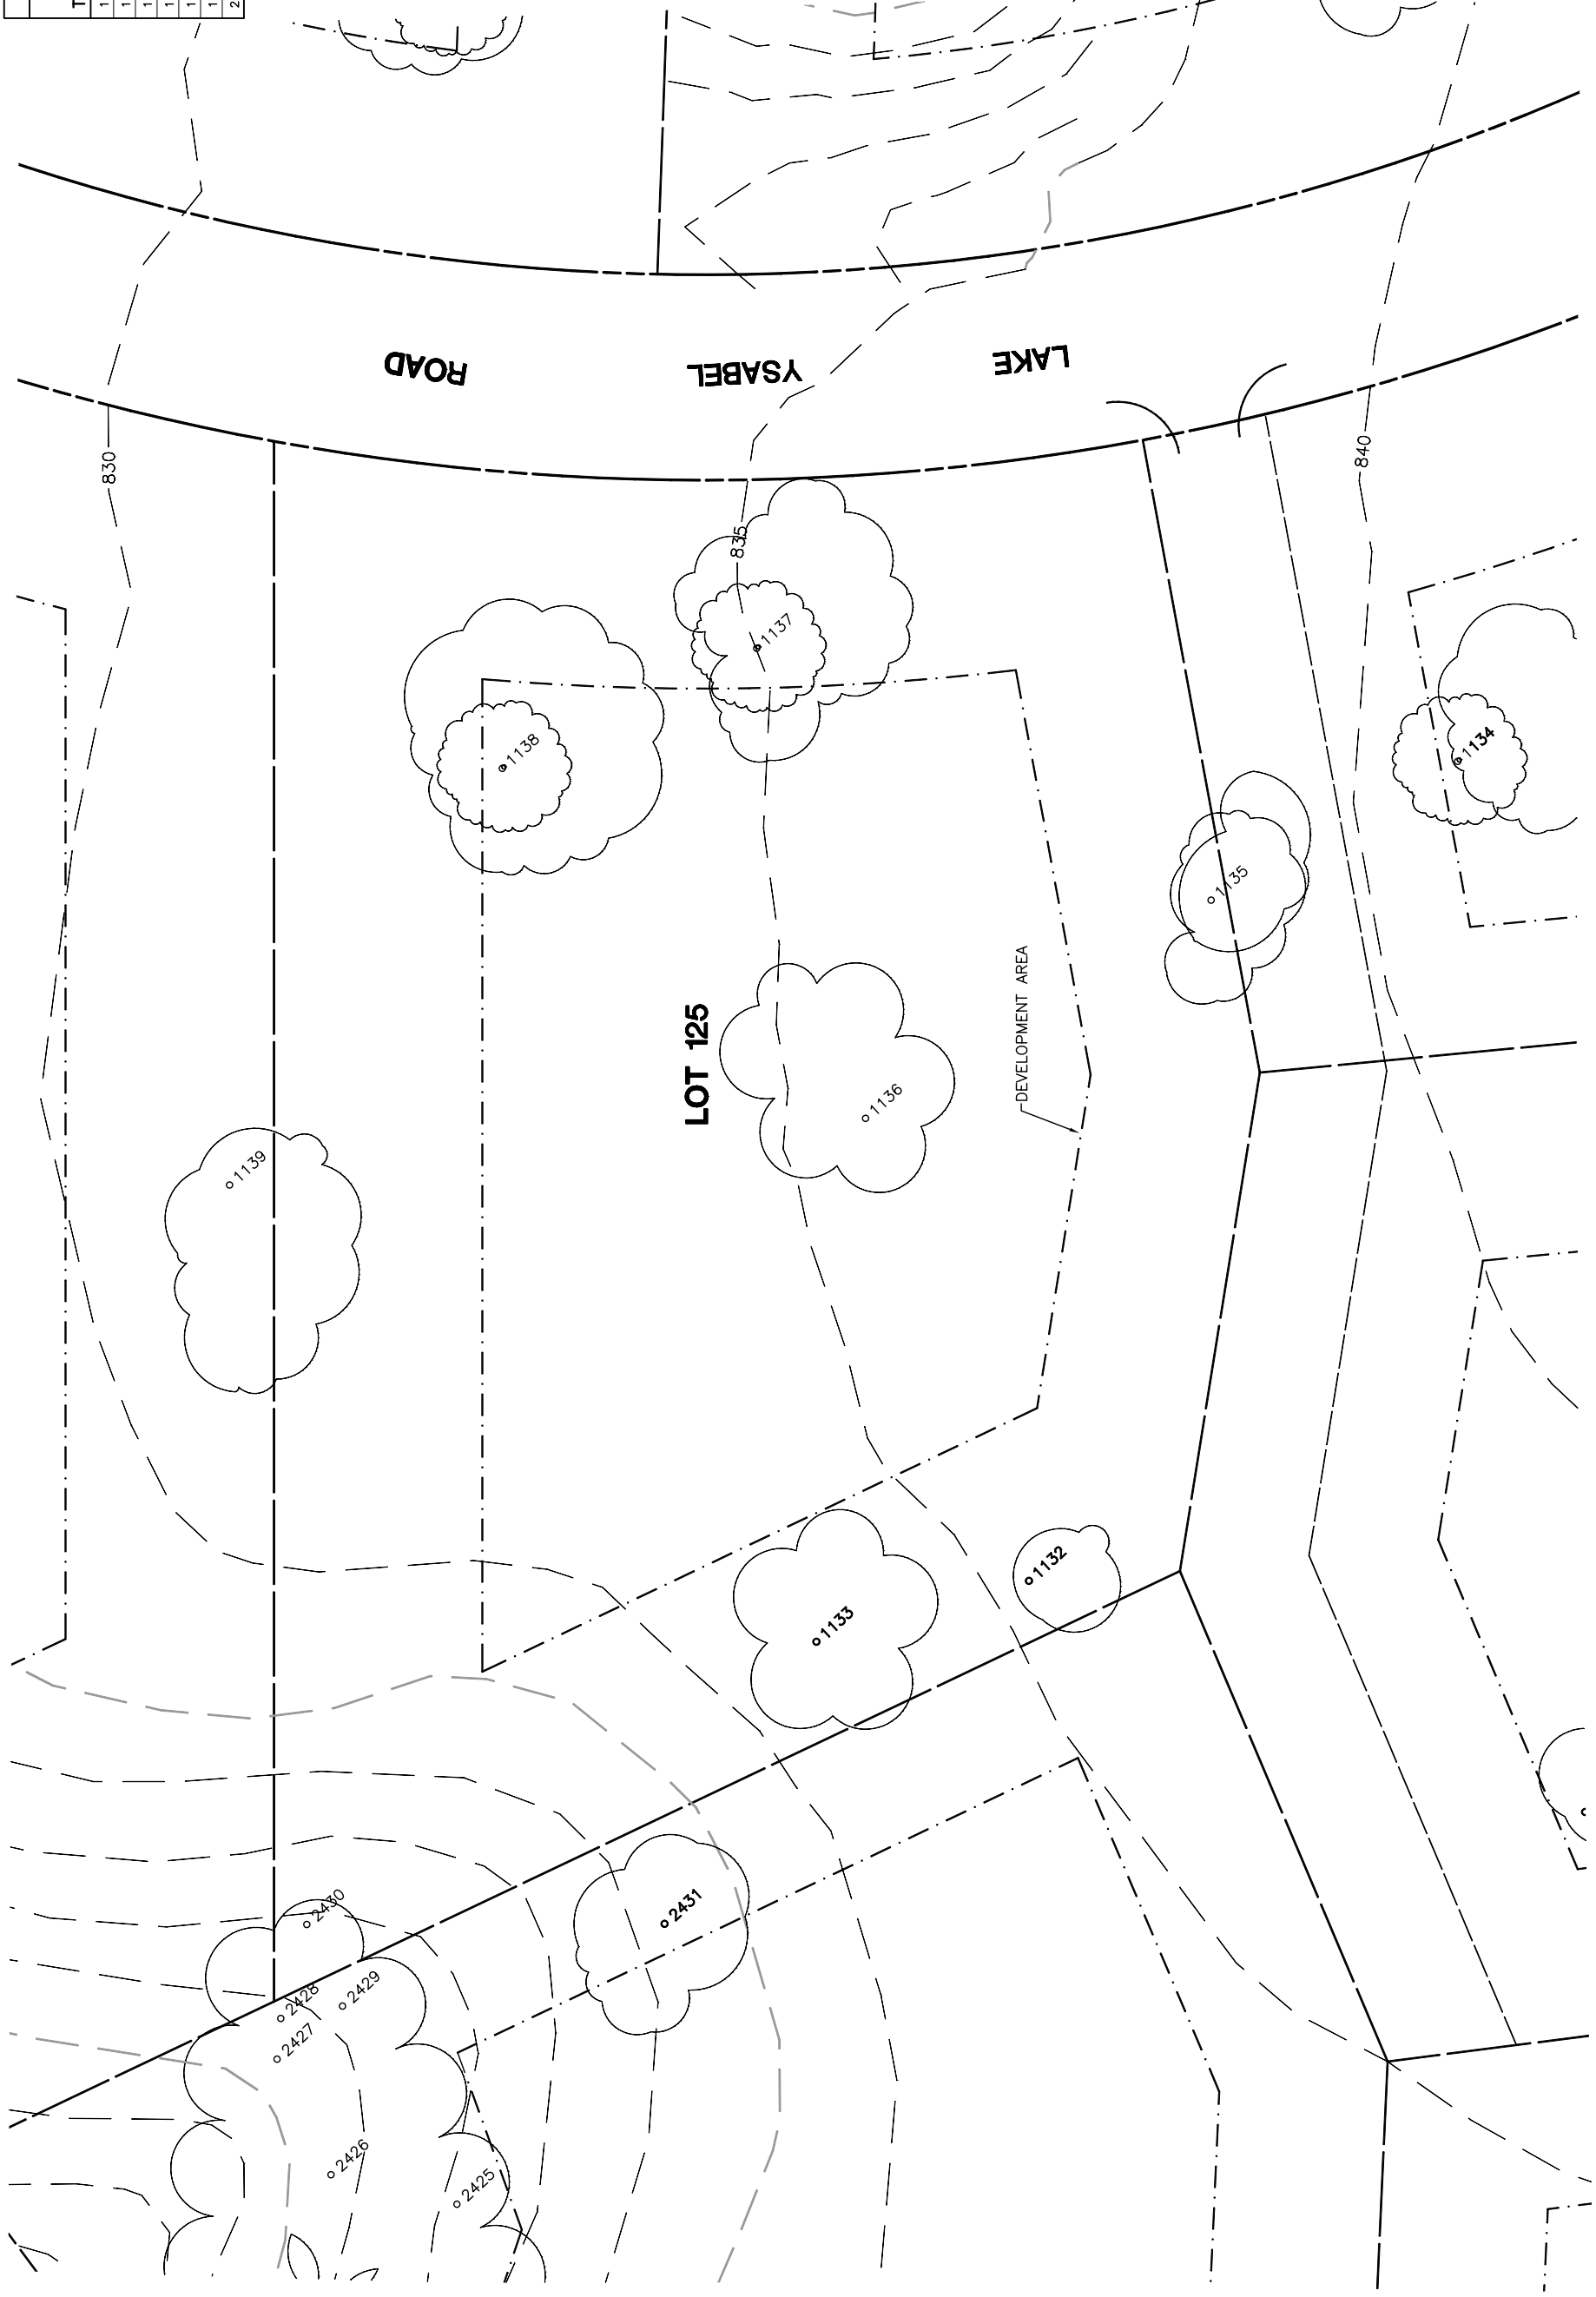

REV.	BY	DATE	DESCRIPTION

NOTE:
 ALL TREE LOCATIONS WITHIN BUILDING ENVELOPE TO BE VERIFIED PRIOR TO PERMITTING

32234-000\AL\HOUSE\LOTS\ PLOT: 7/26/02

NOTE:
 ALL TREES OUTSIDE OF BUILDING ENVELOPE TO BE PROTECTED. TREES MAY BE REMOVED BY PERMIT IF NECESSARY FOR DRIVEWAY ACCESS BUT REMOVAL WILL BE MINIMIZED.

NOTE:
 TREE DATA BASED ON OAK TREE ASSESSMENT BY JACK BRAZEL ON 10.24.00.