



Lot 127				
Tree	Diameter	Type	Health	Must Save (visual mitigation)
1142	38	BLUE	80%	X
1143	28	BLUE	80%	X
1144	28	BLUE	80%	X
1145	26	BLUE	40%	X
2443A	26	BLUE	80%	X
2443	26	BLUE	76%	X
2444A	20	BLUE	80%	X
2444	26	BLUE	72%	X
2445	38	VALLEY	76%	X
2446	37	BLUE	80%	X

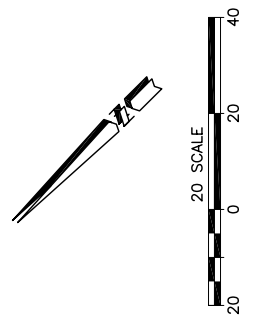

INDIVIDUAL SITE PLANS  
 SANTA YSABEL RANCH  
 COAL 99-0229  
 LOT 127

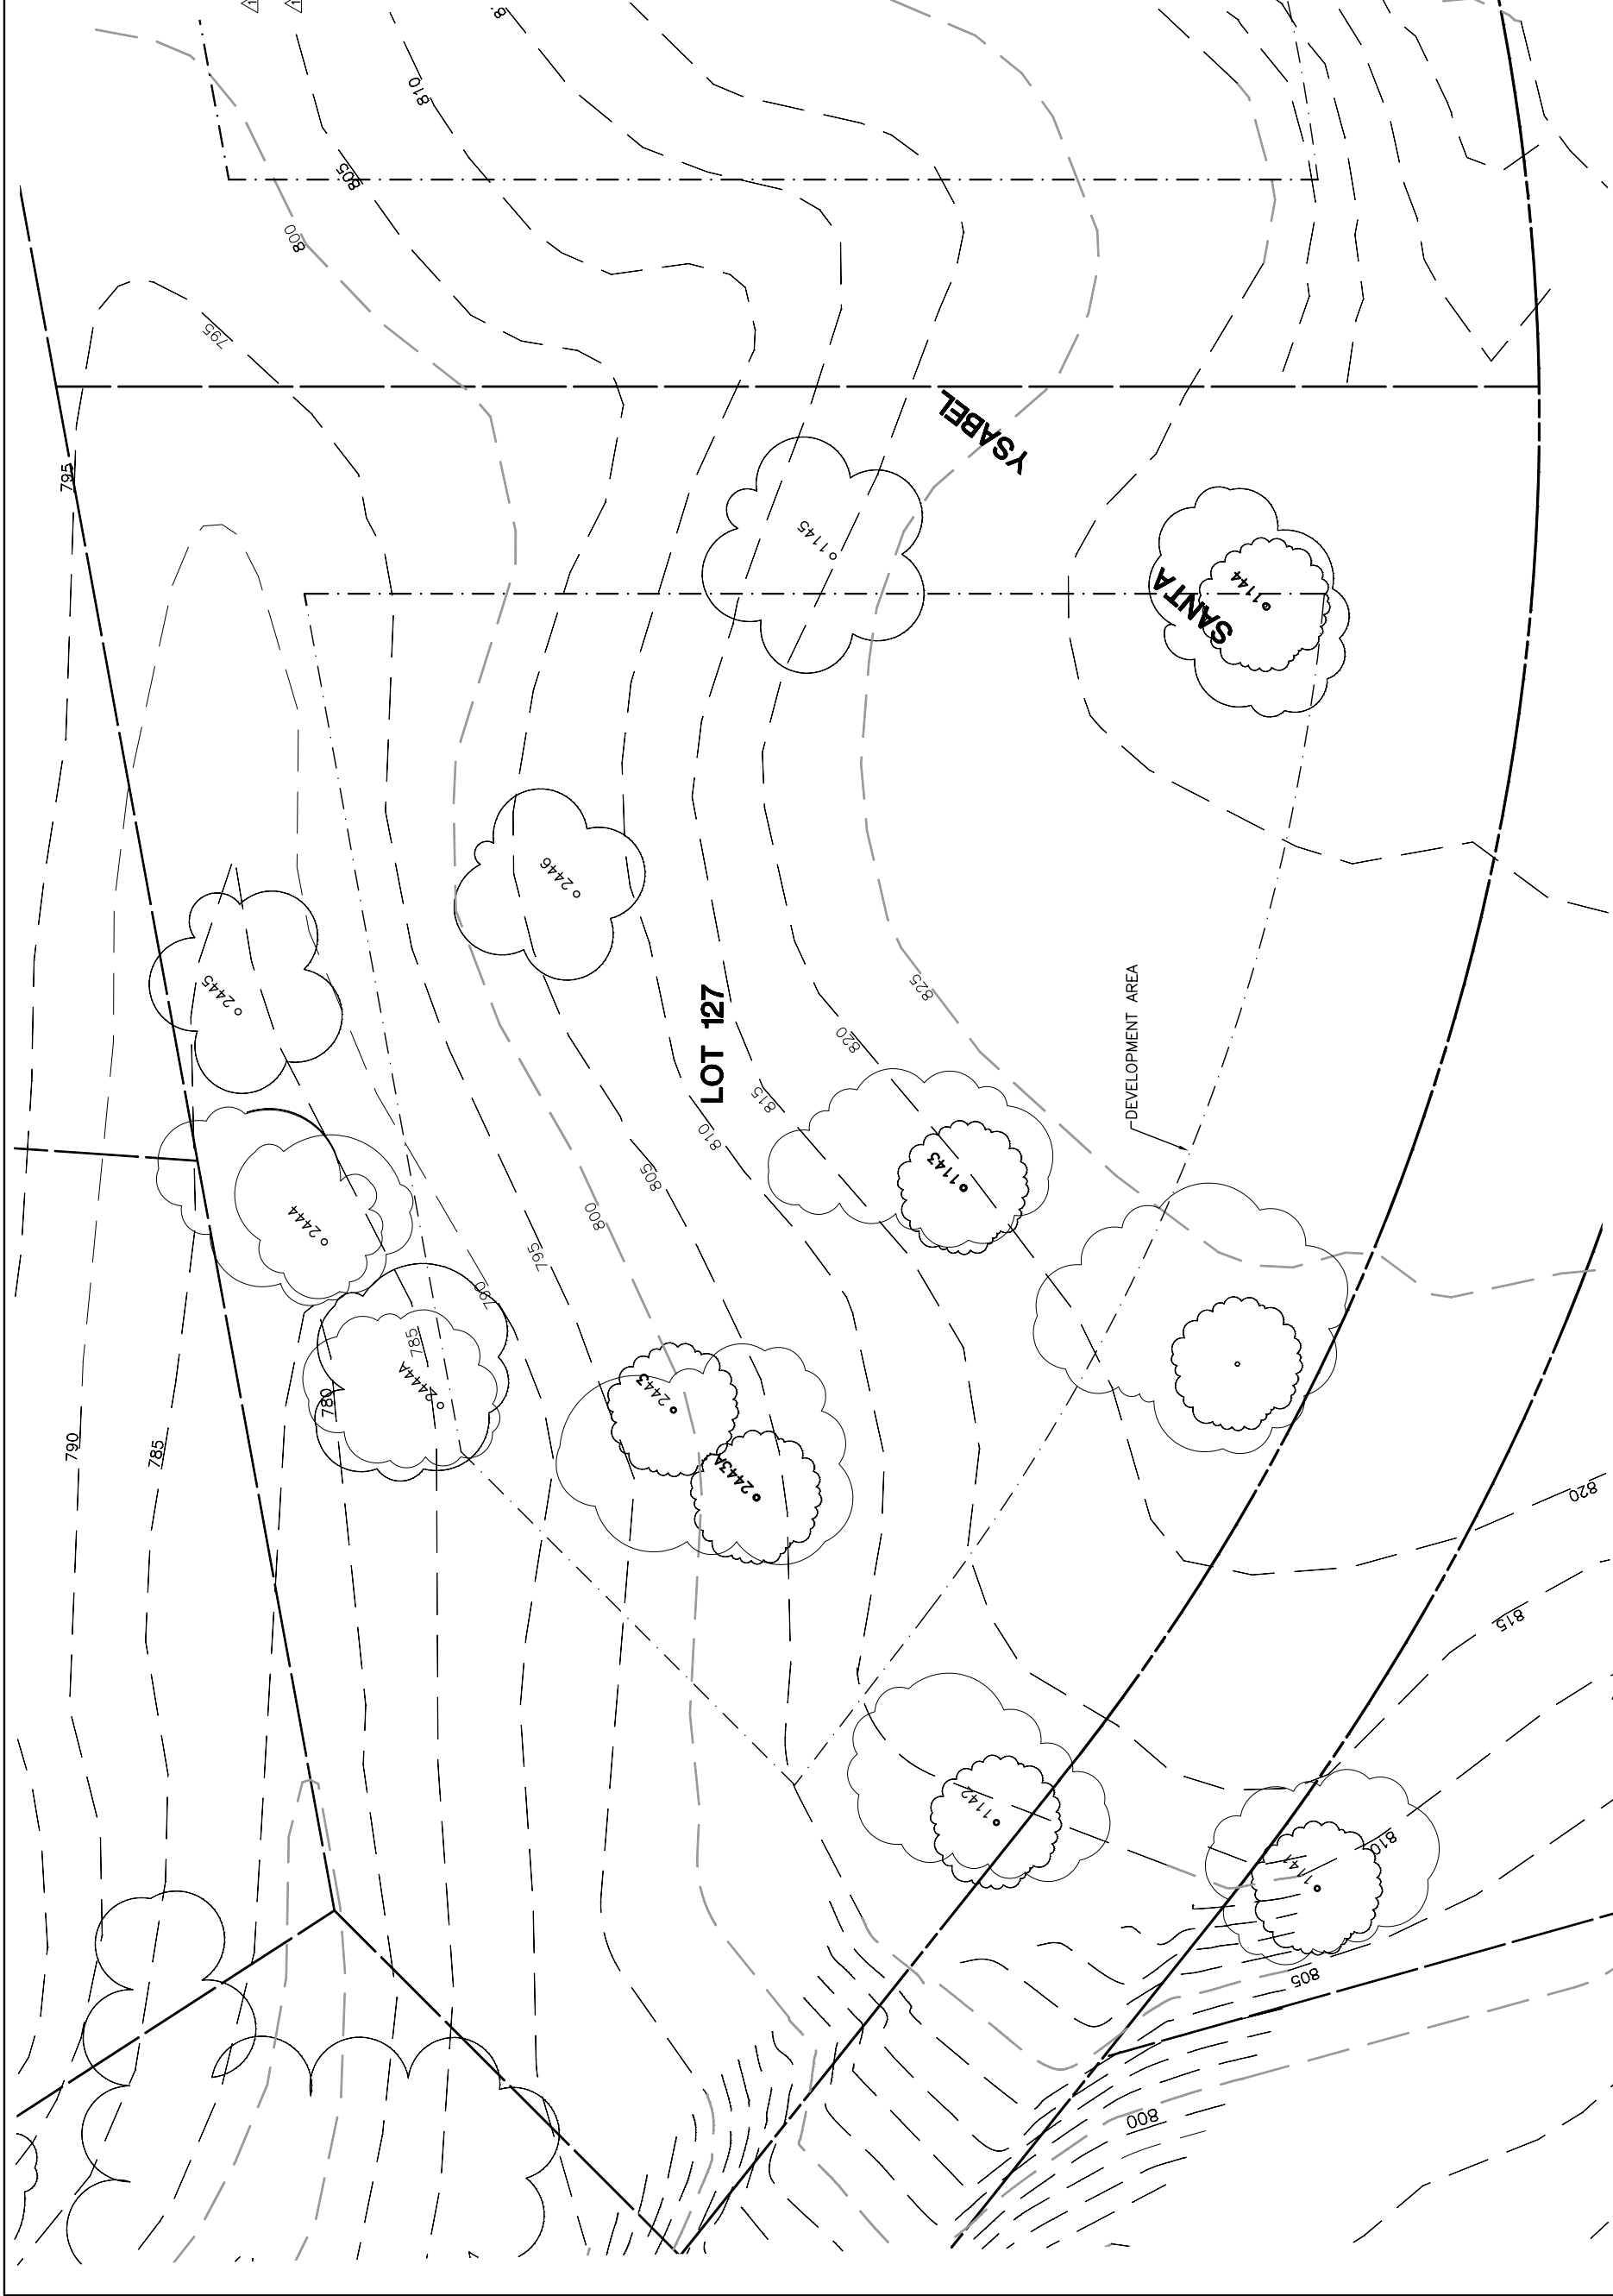

REV.	BY	DATE	DESCRIPTION
1		05.16.03	PER CONDITIONS

NOTE:  
 ALL TREES OUTSIDE OF BUILDING ENVELOPE  
 TO BE PROTECTED. TREES MAY BE REMOVED  
 BY PERMIT IF NECESSARY FOR DRIVEWAY  
 ACCESS BUT REMOVAL WILL BE MINIMIZED.

NOTE:  
 TREE DATA BASED ON OAK TREE  
 ASSESSMENT BY JACK BRAZEL ON 10.24.00.

NOTE:  
 ALL TREE LOCATIONS WITHIN  
 BUILDING ENVELOPE TO BE  
 VERIFIED PRIOR TO PERMITTING