


**Lot 128**

Tree	Diameter	Type	Health	Must Save (visual mitigation)
1124	32	BLUE	80%	X
1146	27	VALLEY	76%	X
1149	25	VALLEY	76%	X

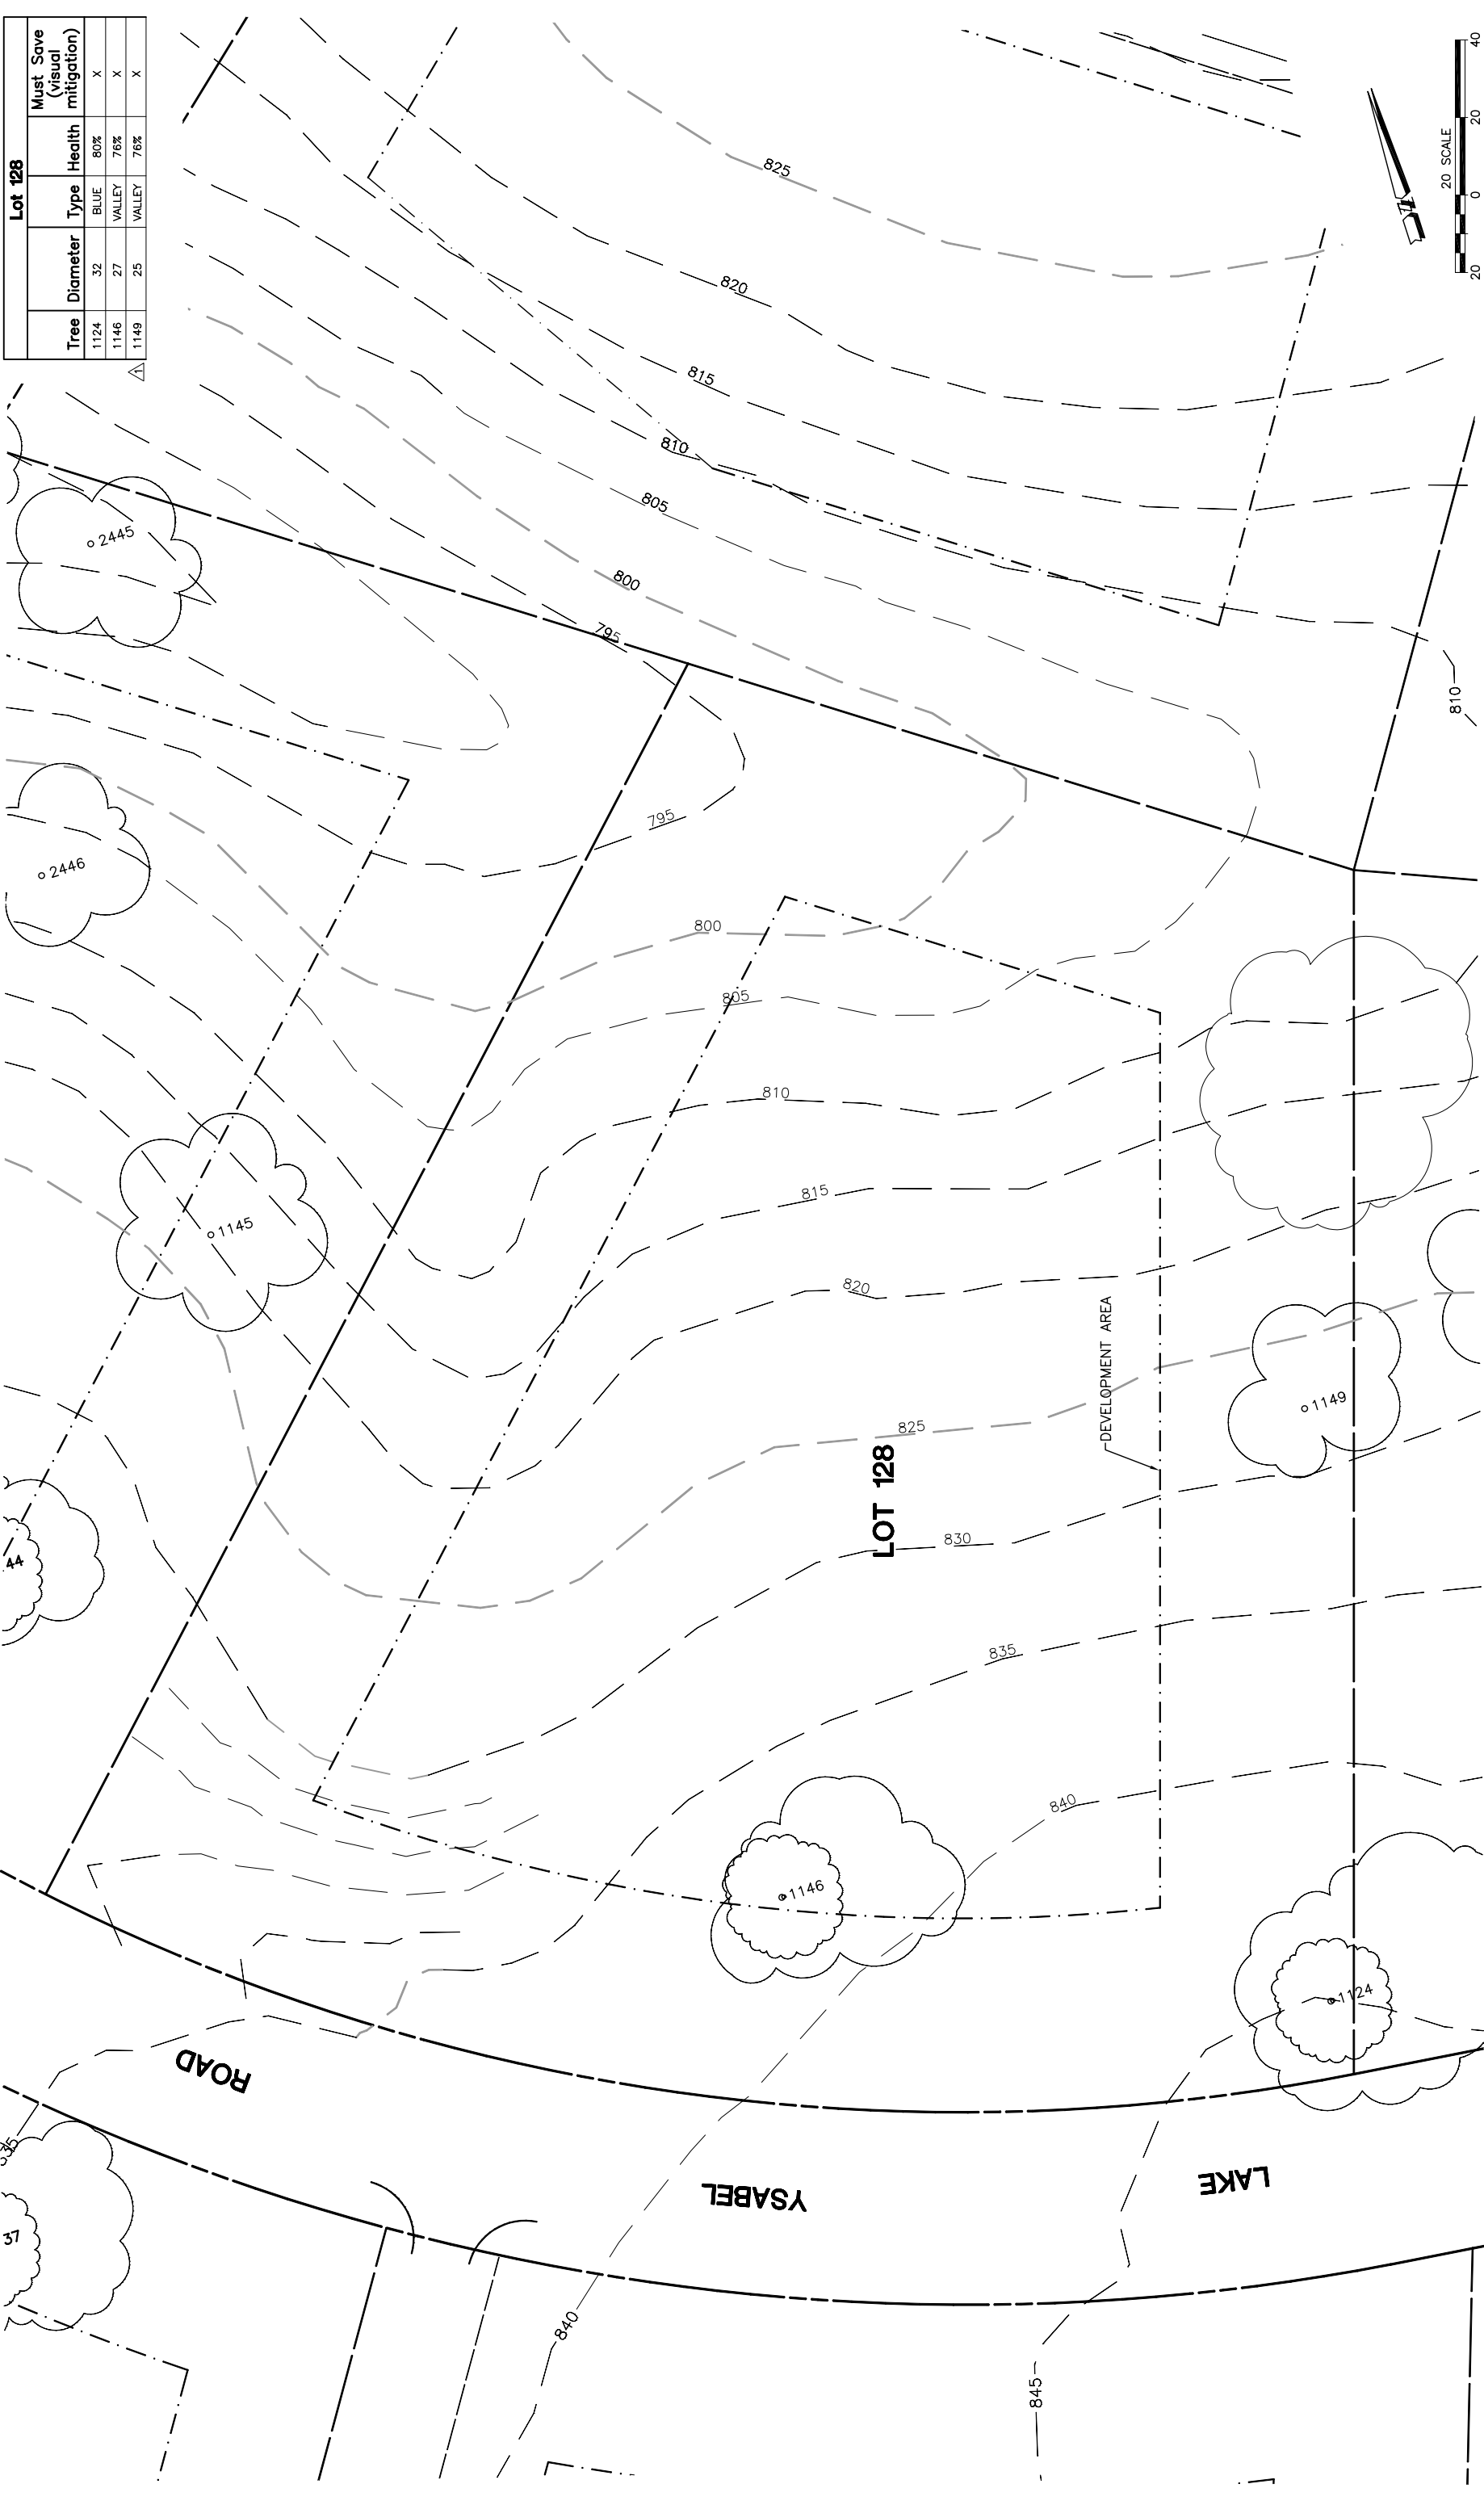

**INDIVIDUAL SITE PLANS**  
**SANTA YSABEL RANCH**  
**COAL 99-0229**  
**LOT 128**

**eda**  
 eda professionals  
 civil engineers • land surveyors • land planners  
 1914 8th Street, Suite 200 • San Diego, CA 92101  
 phone: 619.594.8888 • email: info@edapro.com

REV.	BY	DATE	DESCRIPTION
1		05.16.03	PER CONDITIONS

**NOTE:** ALL TREES OUTSIDE OF BUILDING ENVELOPE TO BE PROTECTED. TREES MAY BE REMOVED BY PERMIT IF NECESSARY FOR DRIVEWAY ACCESS BUT REMOVAL WILL BE MINIMIZED.

**NOTE:** TREE DATA BASED ON OAK TREE ASSESSMENT BY JACK BRAZEL ON 10.24.00.

**NOTE:** ALL TREE LOCATIONS WITHIN BUILDING ENVELOPE TO BE VERIFIED PRIOR TO PERMITTING

32234-000A (ALPHABETIC) PLOT: 7/26/02

**SHEET**  
**1**  
**OF 1**