


Lot 134

Tree	Diameter	Type	Health	Must Save (visual mitigation)
1221	30	VALLEY	80%	X
1222	18	VALLEY	32%	X

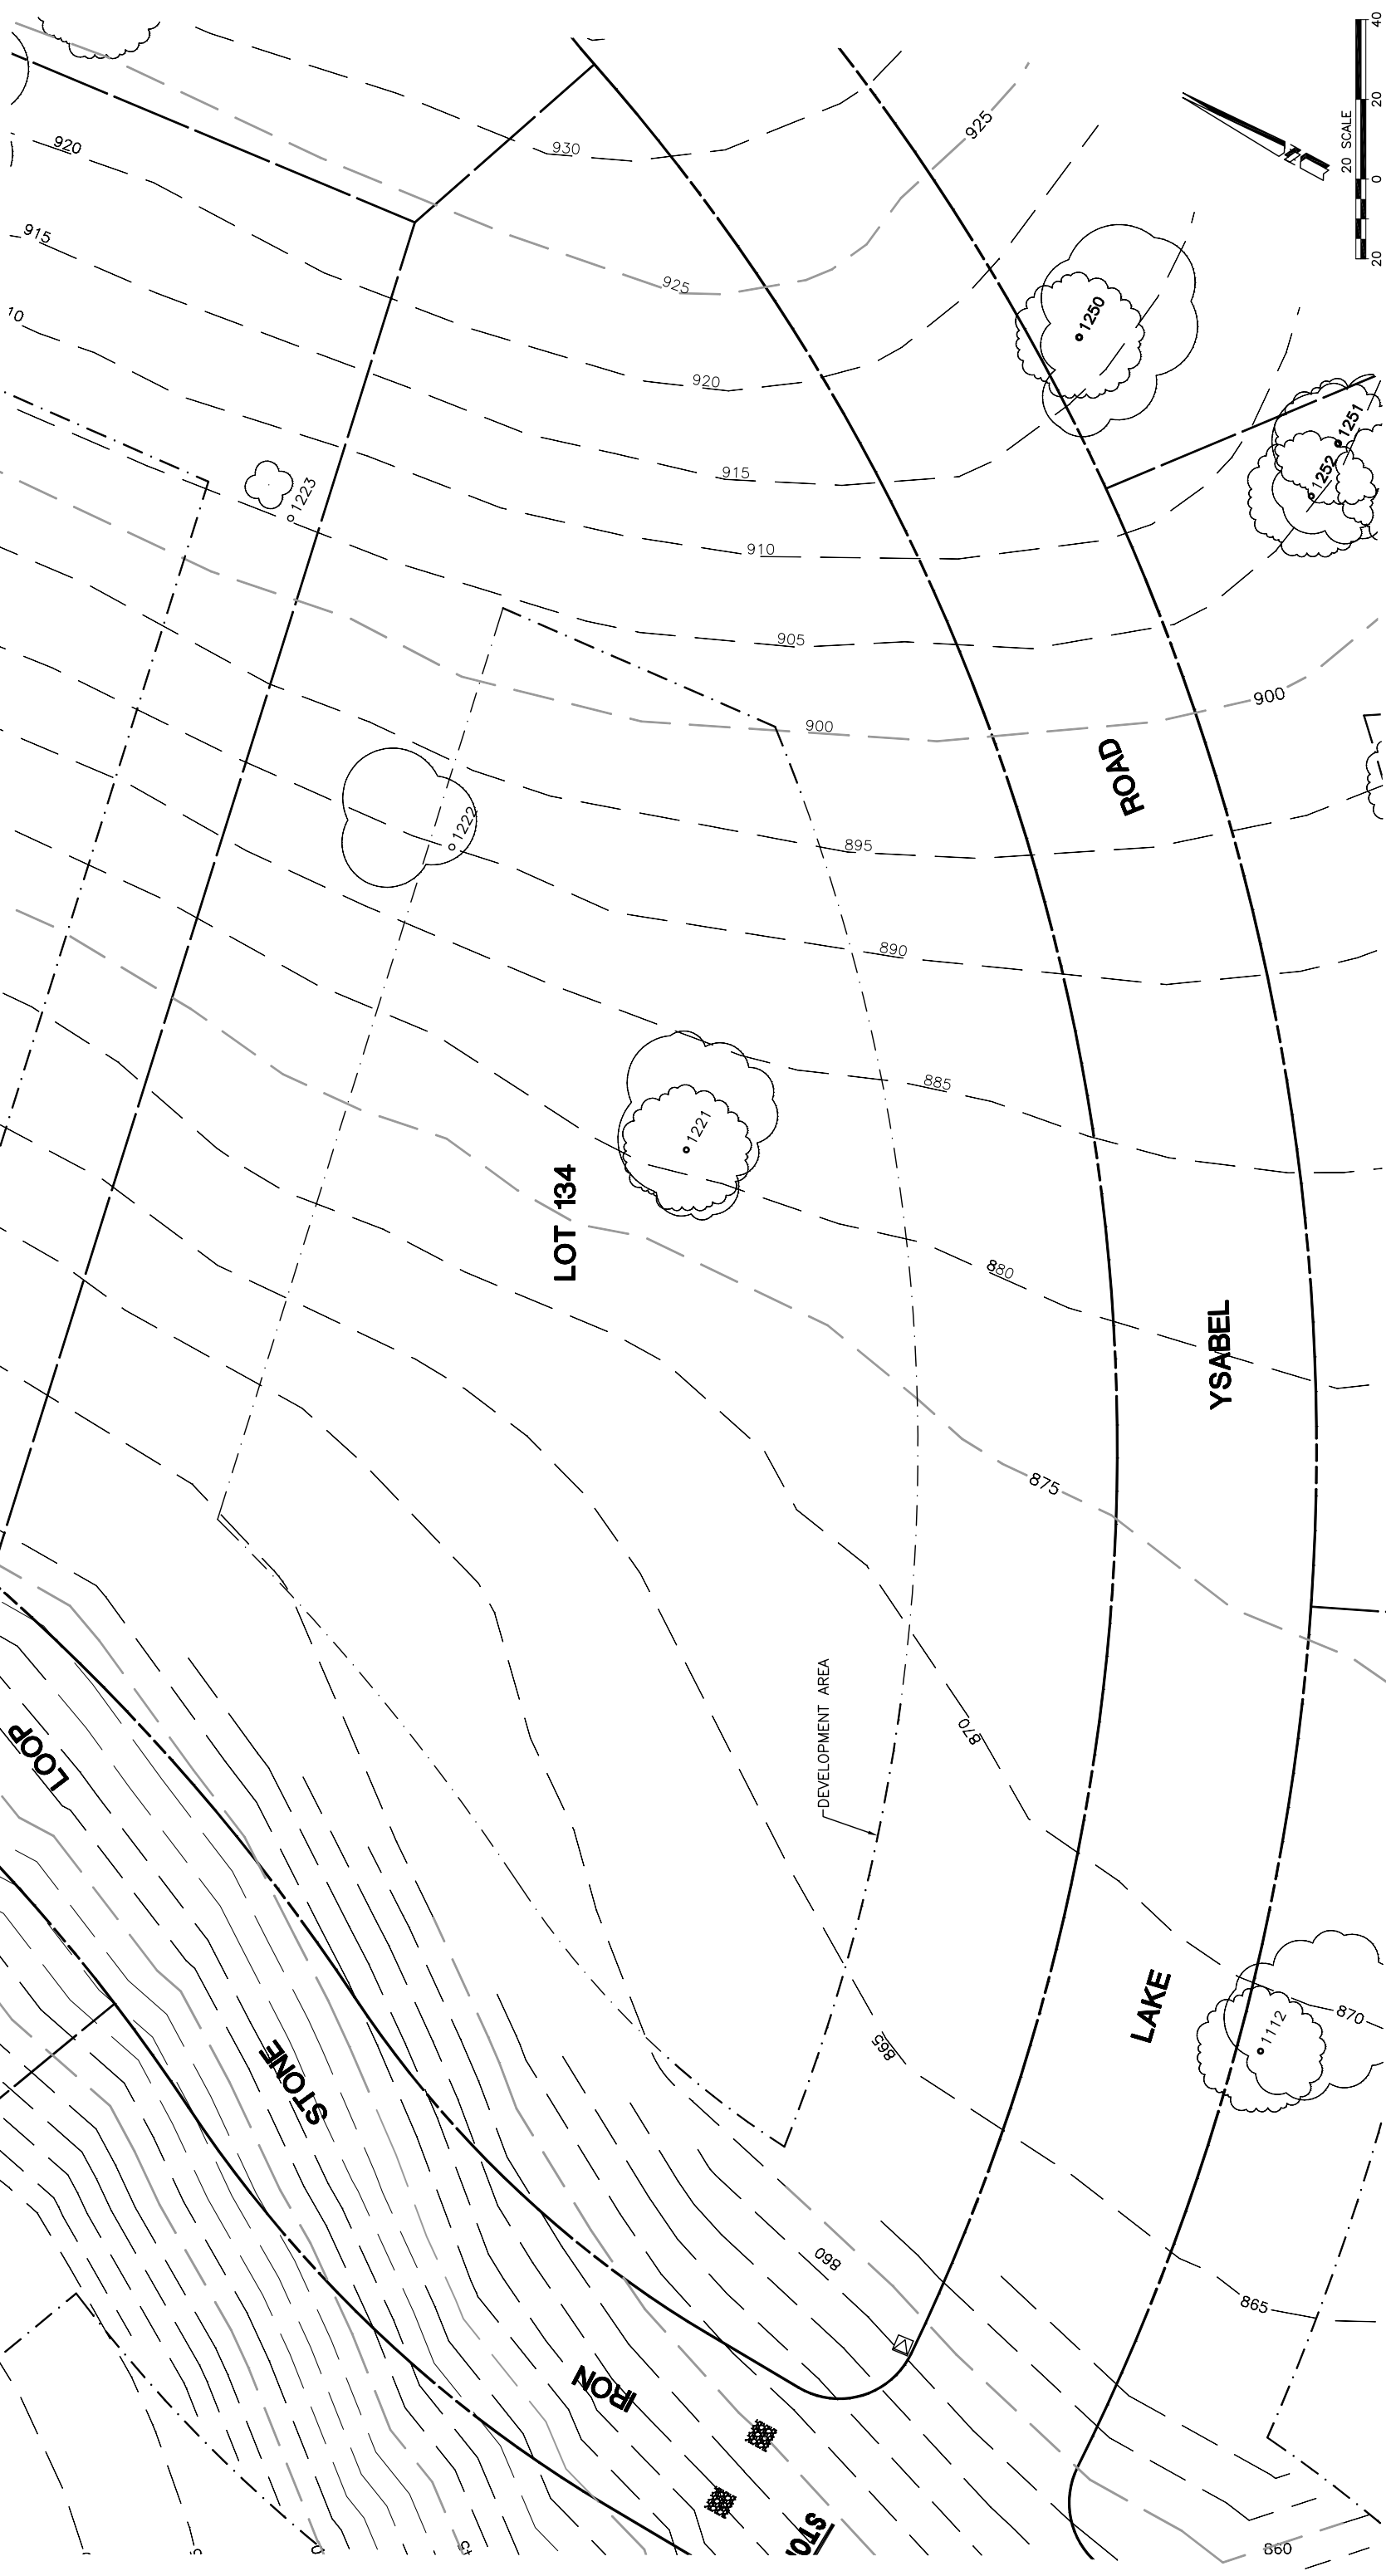

NOTE: DATA BASED ON OAK TREE ASSESSMENT BY JACK BRAZEL ON 10.24.00.

NOTE: ALL TREES OUTSIDE OF BUILDING ENVELOPE TO BE PROTECTED. TREES MAY BE REMOVED BY PERMIT IF NECESSARY FOR DRIVEWAY ACCESS BUT REMOVAL WILL BE MINIMIZED.

NOTE: ALL TREE LOCATIONS WITHIN BUILDING ENVELOPE TO BE VERIFIED PRIOR TO PERMITTING

32234-000\ALHOUSE\LOTS\ PLOT: 7/26/02

REV.	BY	DATE	DESCRIPTION

eda
 eda professionals
 civil engineers • land surveyors • land planners
 1914 8th Street, Suite 200 • San Diego, CA 92101
 Tel: 619.594.8888 • Fax: 619.594.8889 • Email: info@edapro.com

INDIVIDUAL SITE PLANS
SANTA YSABEL RANCH
COAL 99-0229
LOT 134

SHEET
1
OF 1