
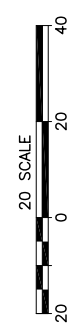


Lot 135				
Tree	Diameter	Type	Health	Must Save (visual mitigation)
1223	16	BLUE	32%	X
1224	16	BLUE	60%	X
1231	17	BLUE	68%	X
1232	12	BLUE	56%	X
1233B	26	BLUE	80%	X
1233	36	BLUE	76%	X
2736	28	VALLEY	50%	X

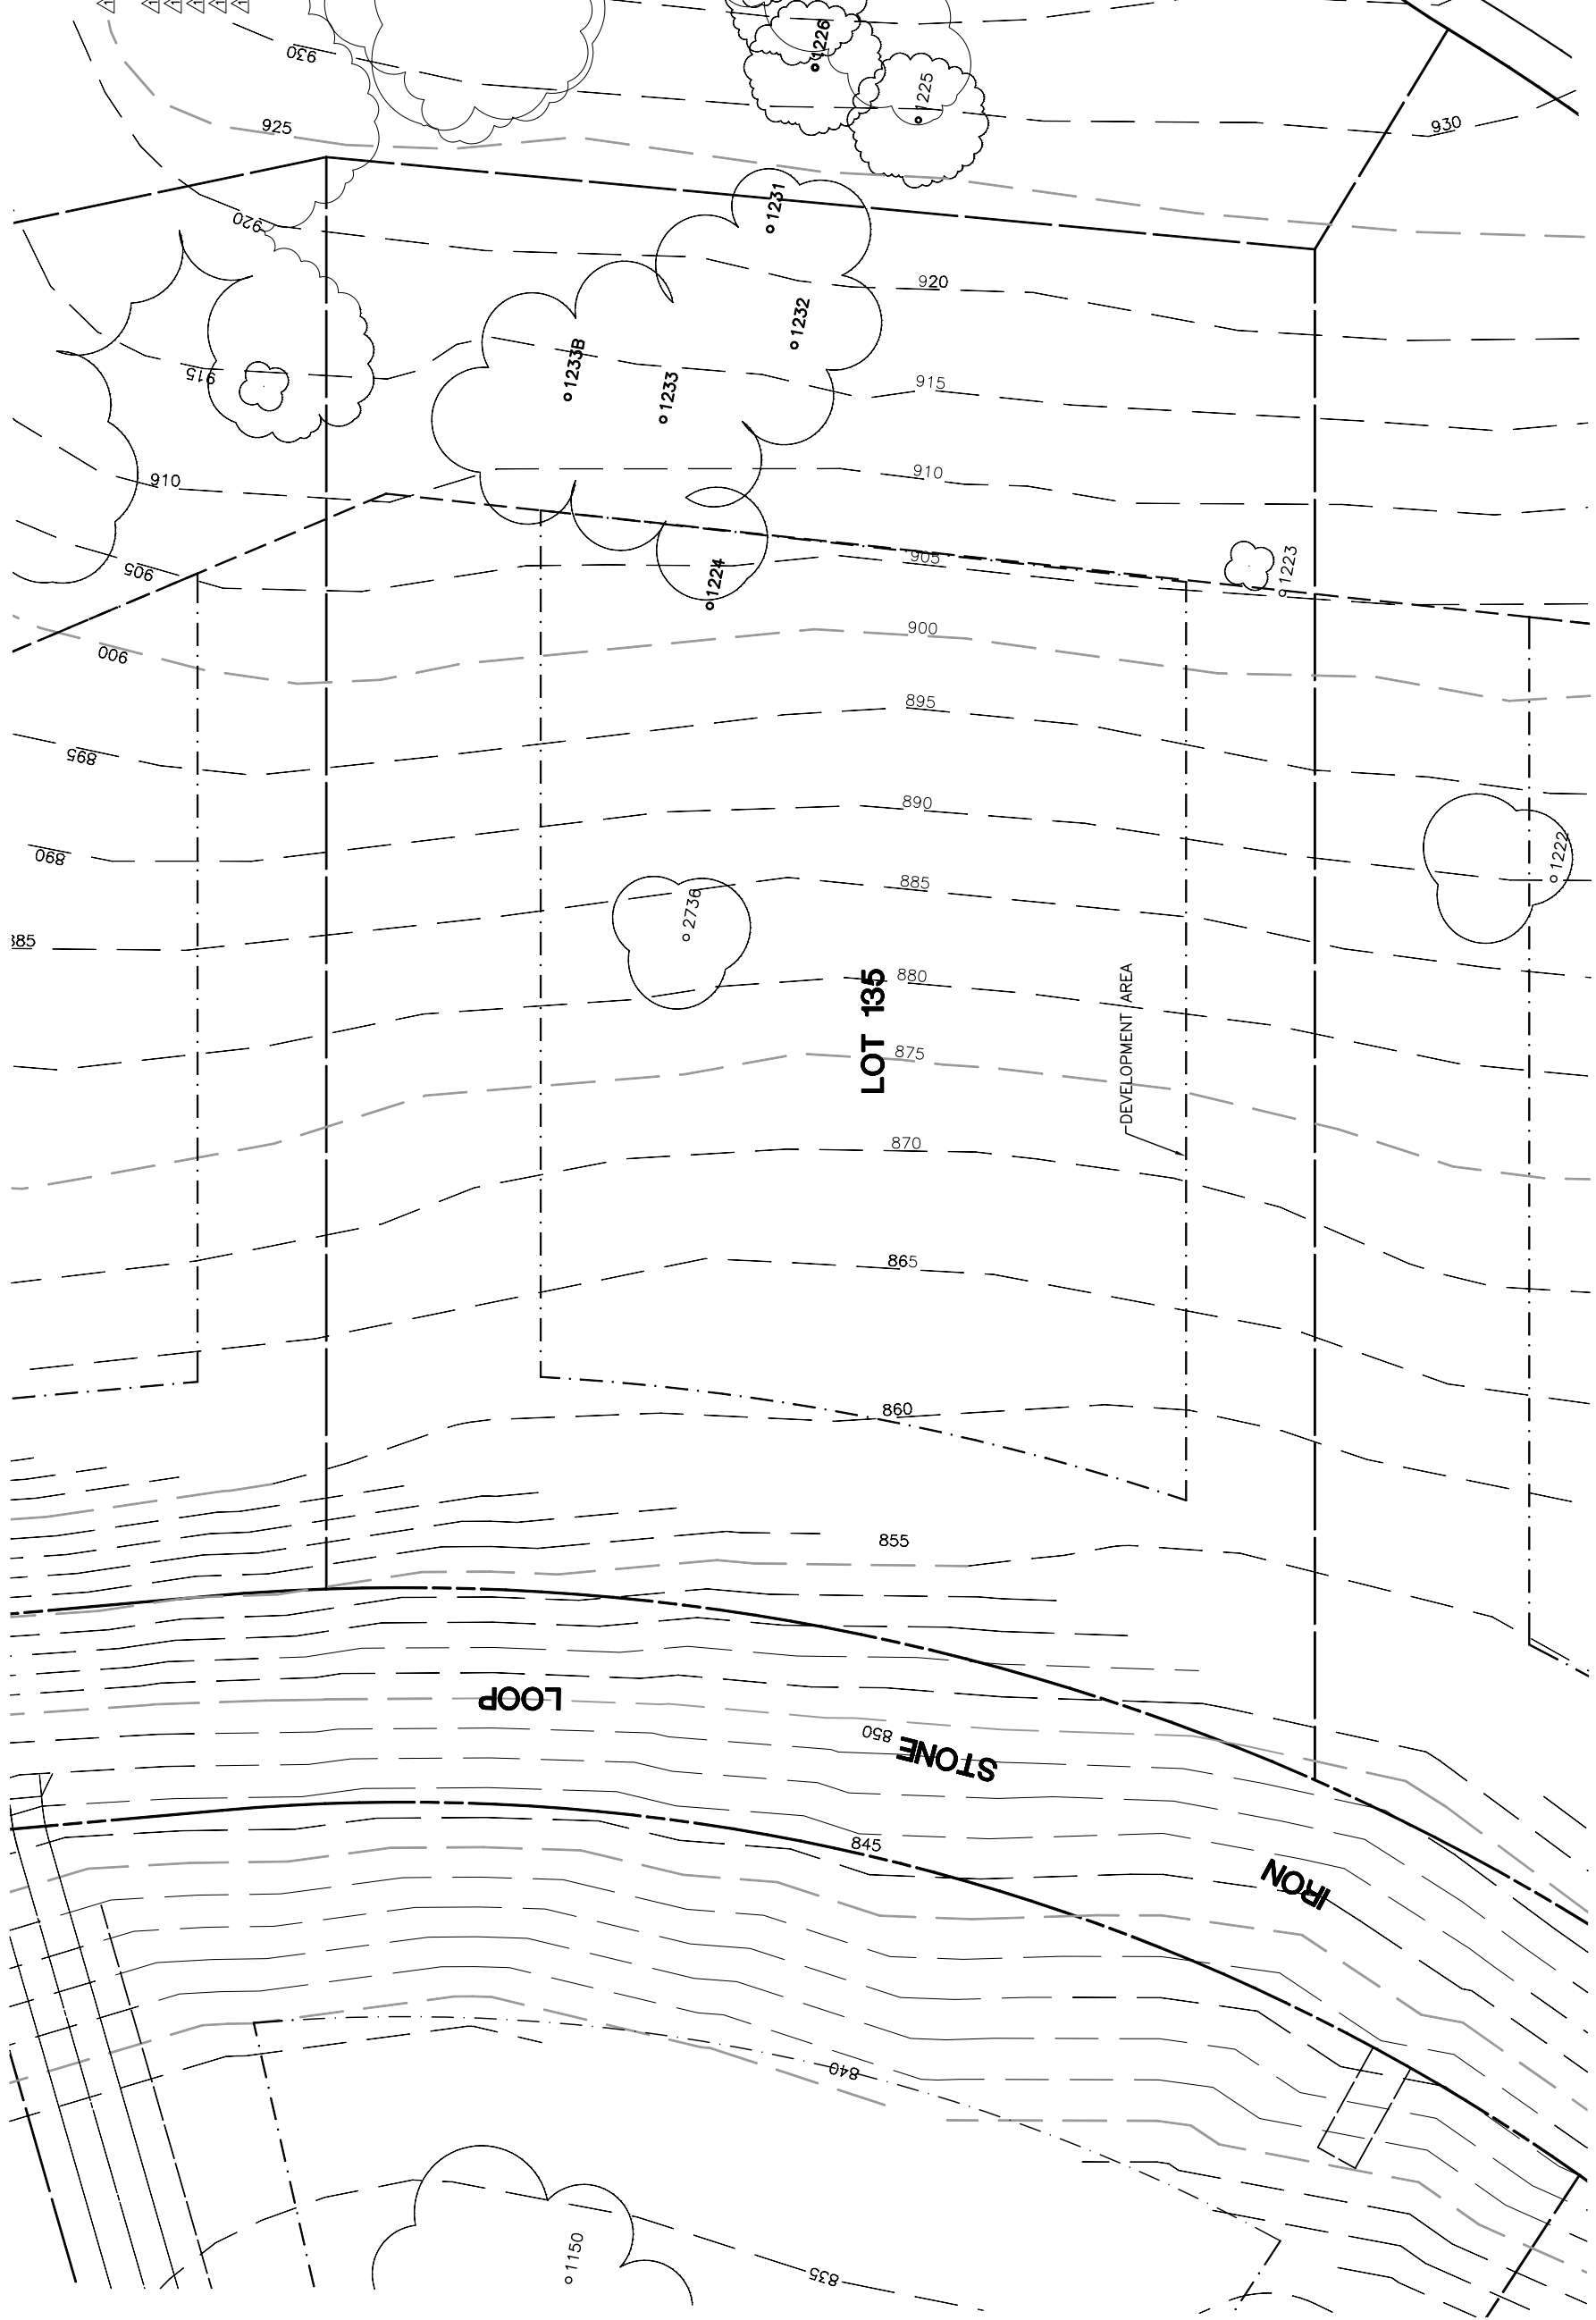

NOTE: TREE DATA BASED ON OAK TREE ASSESSMENT BY JACK BRAZEL ON 10.24.00.

NOTE: ALL TREES OUTSIDE OF BUILDING ENVELOPE TO BE PROTECTED. TREES MAY BE REMOVED BY PERMIT IF NECESSARY FOR DRIVEWAY ACCESS BUT REMOVAL WILL BE MINIMIZED.

NOTE: ALL TREE LOCATIONS WITHIN BUILDING ENVELOPE TO BE VERIFIED PRIOR TO PERMITTING  
 32234-000\AL\HOUSE\LOTS\ PLOT: 7/26/02

REV.	BY	DATE	DESCRIPTION
1		05.16.03	PER CONDITIONS



INDIVIDUAL SITE PLANS  
 SANTA YSABEL RANCH  
 COAL 99-0229  
 LOT 135