


Lot 14				Must Save (Visual mitigation)
Tree	Diameter	Type	Health	
1537A	40	VALLEY	68%	X
1543	36	VALLEY	60%	X
1544	22	VALLEY	60%	X

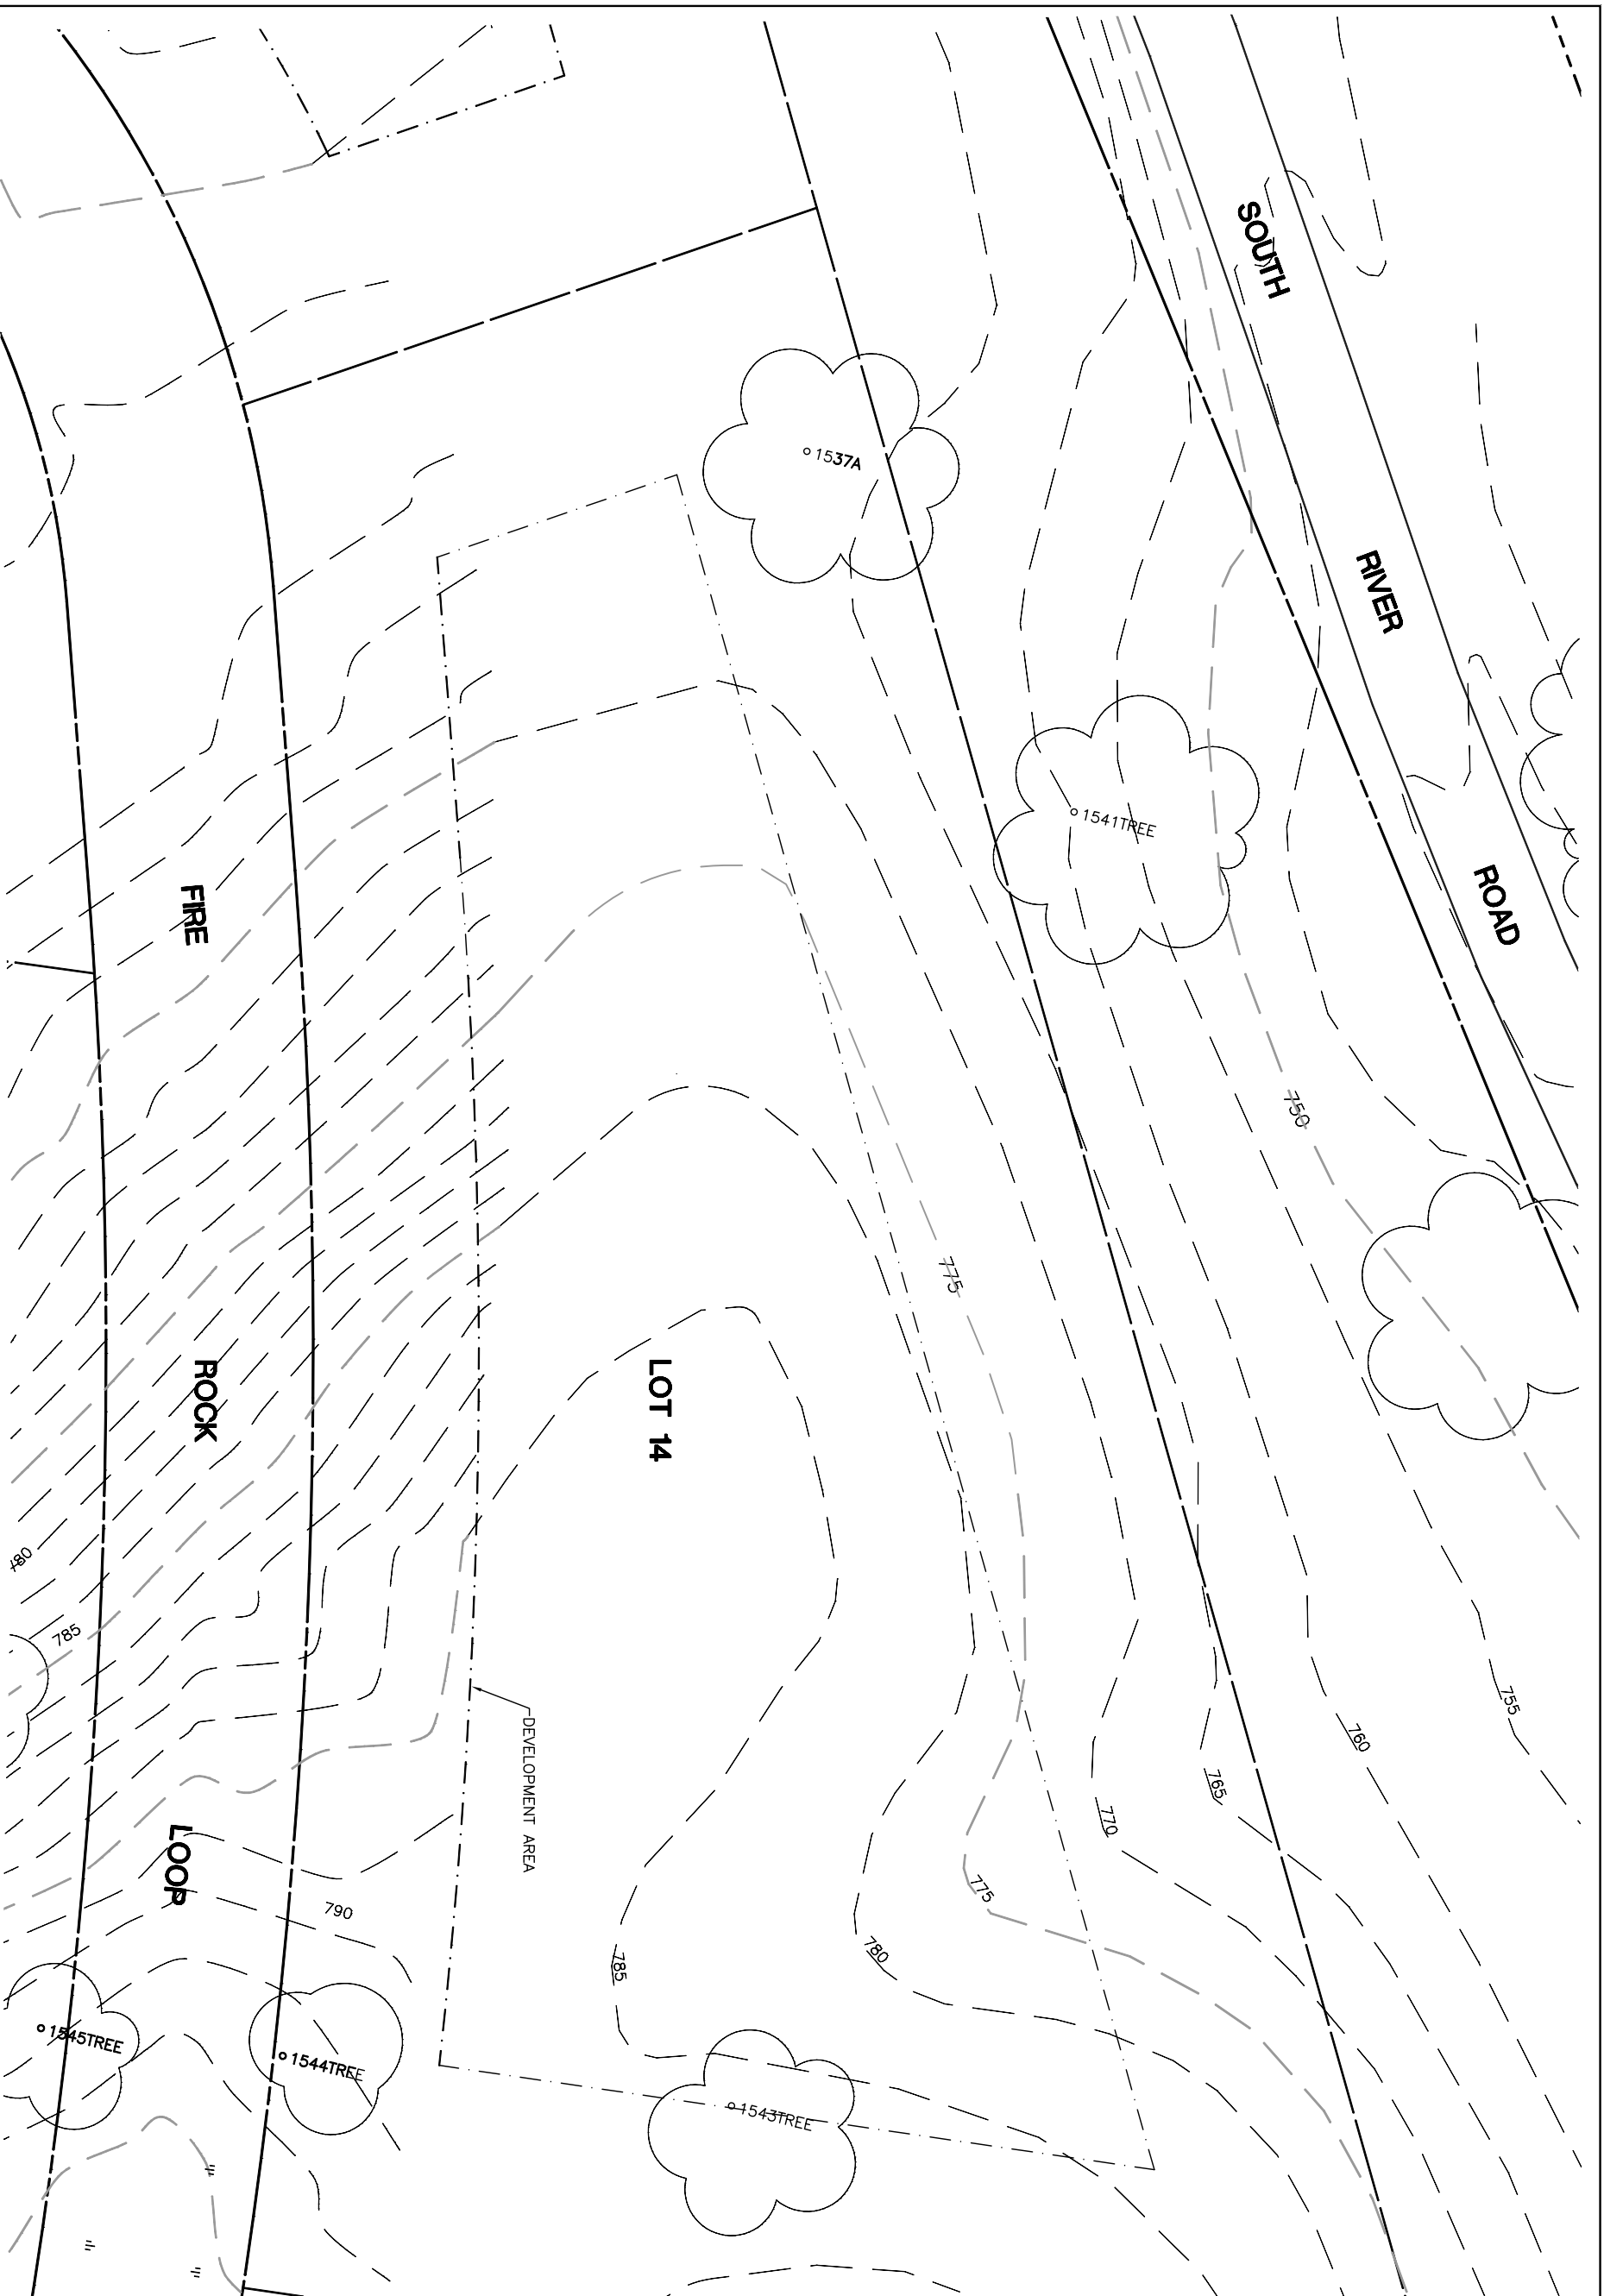

NOTE: TREE DATA BASED ON OAK TREE ASSESSMENT BY JACK BRAZEAL ON 10.24.00.

NOTE: ALL TREES OUTSIDE OF BUILDING ENVELOPE TO BE PROTECTED. TREES MAY BE REMOVED BY PERMIT IF NECESSARY FOR DRIVEWAY ACCESS BUT REMOVAL WILL BE MINIMIZED.

NOTE: ALL TREE LOCATIONS WITHIN BUILDING ENVELOPE TO BE VERIFIED PRIOR TO PERMITTING.

REV.	BY	DATE	DESCRIPTION



INDIVIDUAL SITE PLANS  
SANTA YSABEL RANCH  
COAL 99-0229  
LOT 14

SHEET  
1  
OF 1