


Lot 141				
Tree	Diameter	Type	Health	Must Save (visual mitigation)
1170	28	BLUE	76%	X
1171	25	BLUE	76%	X

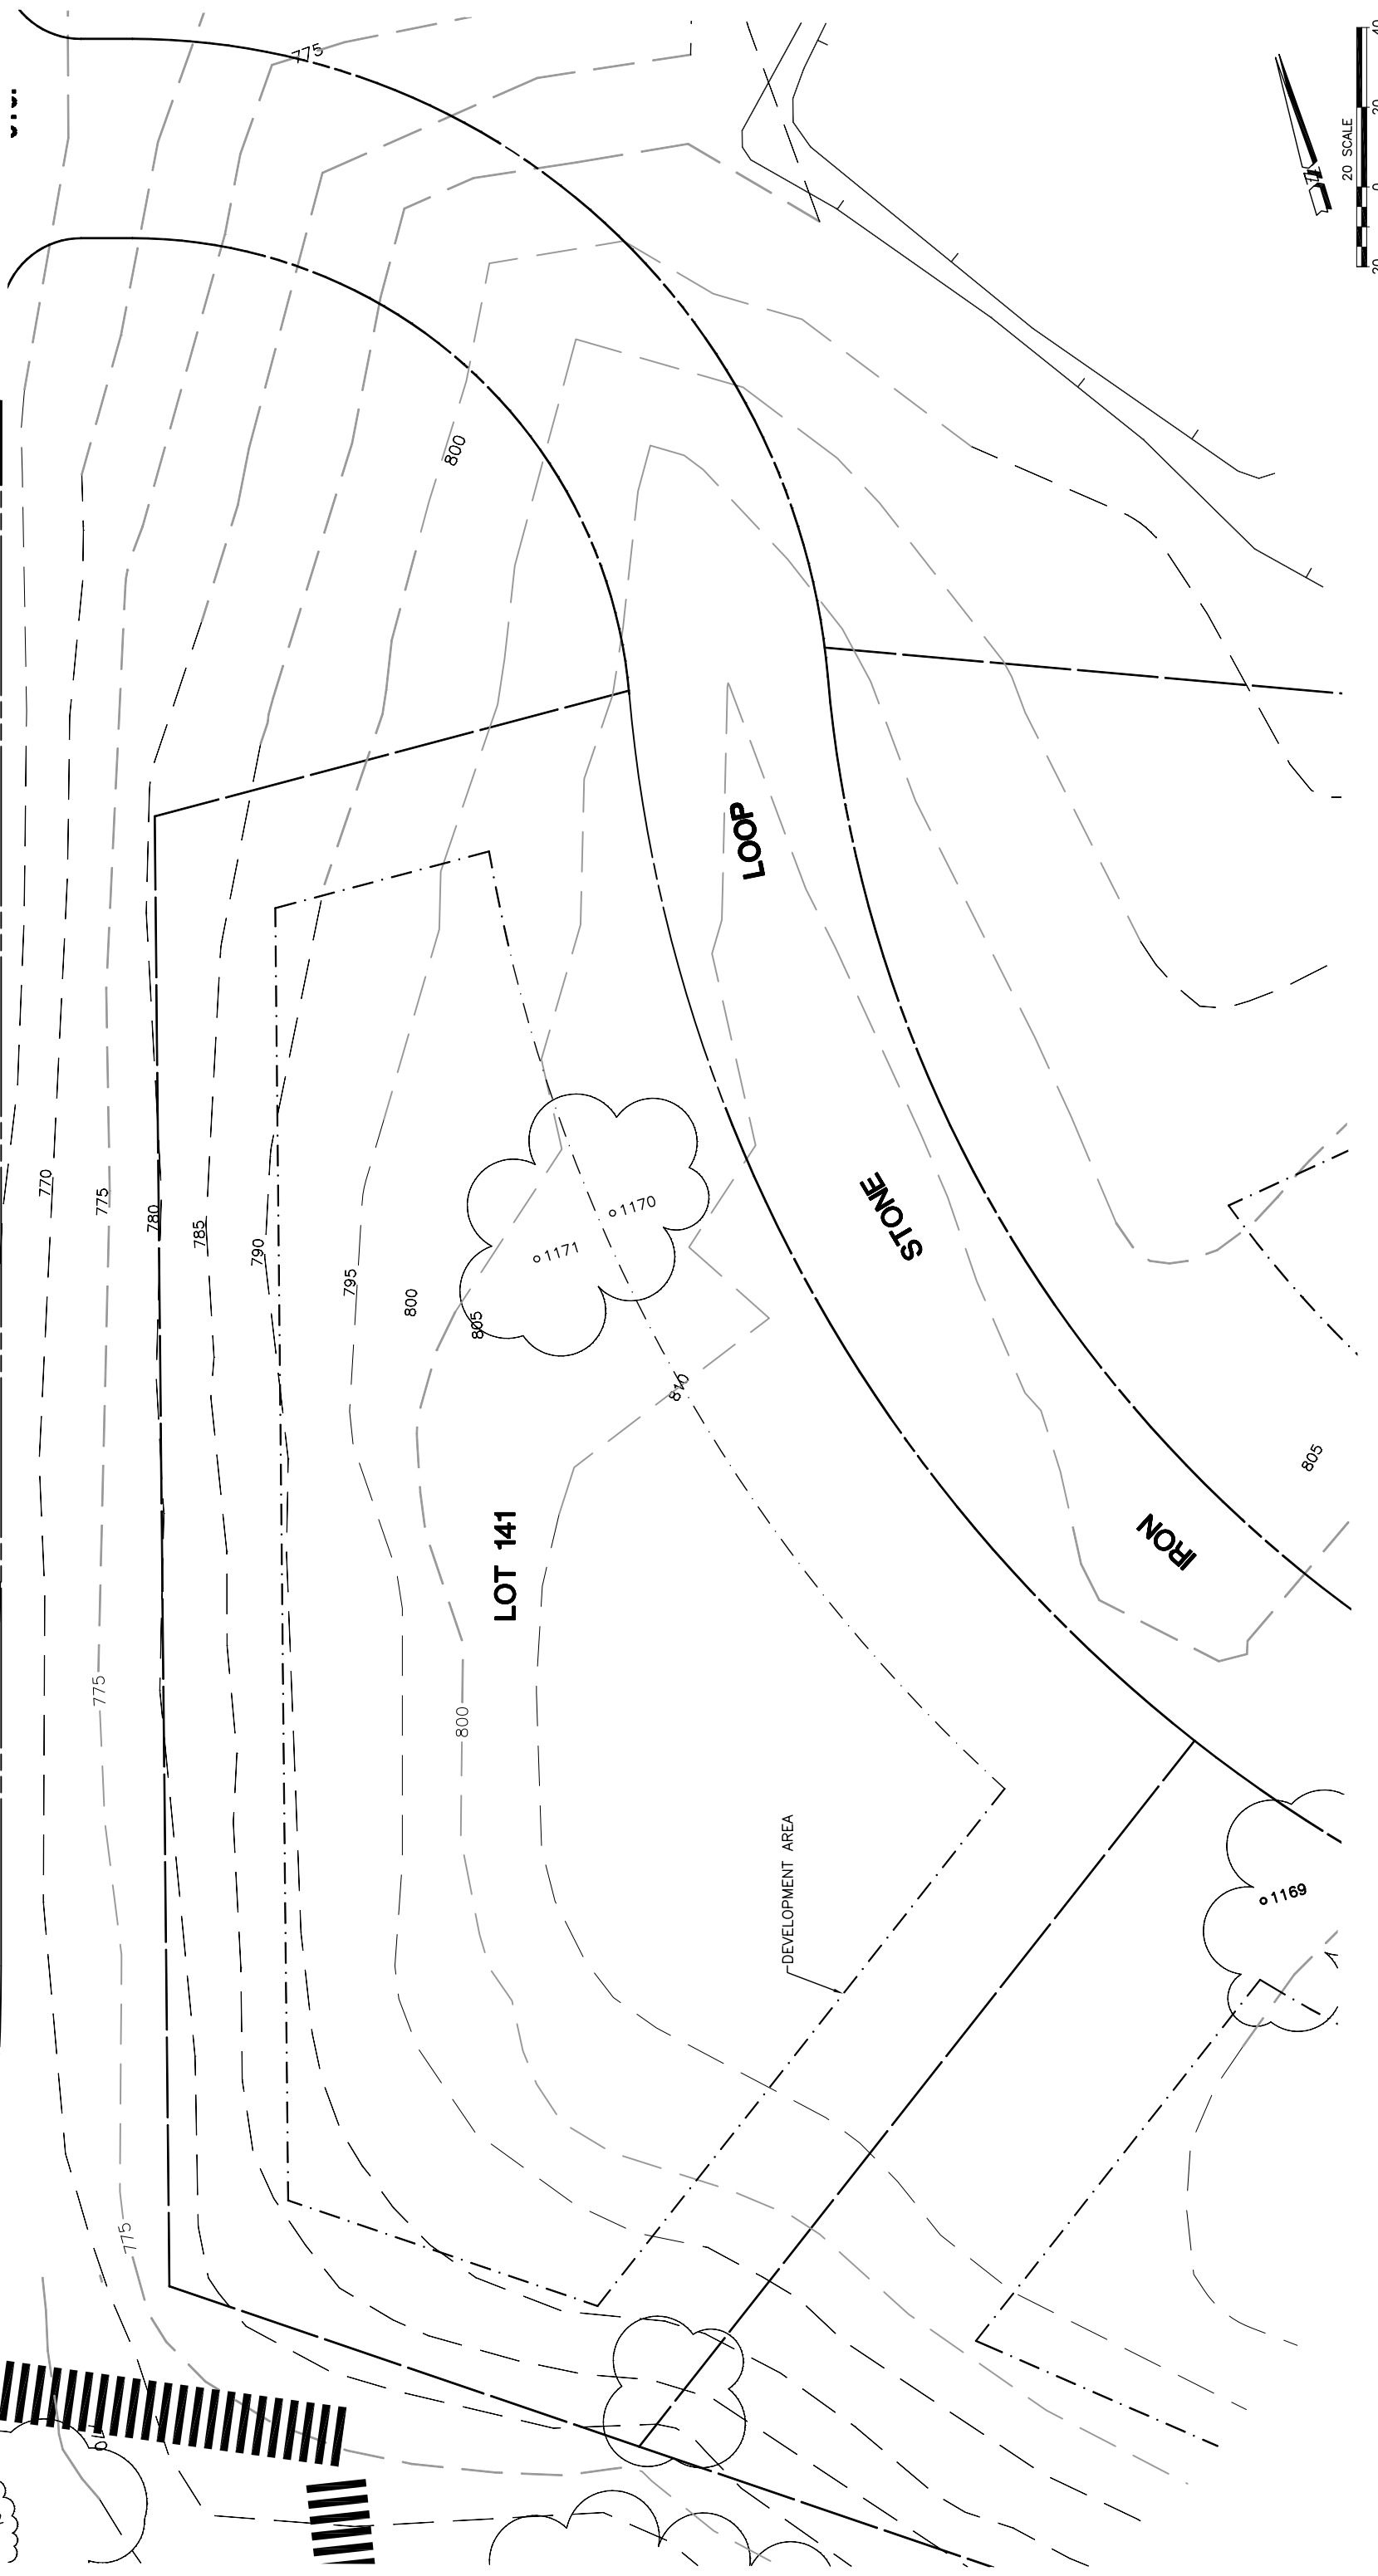

REV.	BY	DATE	DESCRIPTION

NOTE: DATA BASED ON OAK TREE ASSESSMENT BY JACK BRAZEAL ON 10.24.00.

NOTE: ALL TREES OUTSIDE OF BUILDING ENVELOPE TO BE PROTECTED. TREES MAY BE REMOVED BY PERMIT IF NECESSARY FOR DRIVEWAY ACCESS BUT REMOVAL WILL BE MINIMIZED.

NOTE: ALL TREE LOCATIONS WITHIN BUILDING ENVELOPE TO BE VERIFIED PRIOR TO PERMITTING

32234-000\AL\HOUSE\LOTS\ PLOT: 7/26/02

eda
eda inc. professionals
 civil engineers • land surveyors • land planners
 1914 8th Street, Suite 200
 Fort Collins, CO 80526-2008 • email: eda@eda-inc.com

INDIVIDUAL SITE PLANS
SANTA YSABEL RANCH
COAL 99-0229
LOT 141

SHEET
1
OF 1