
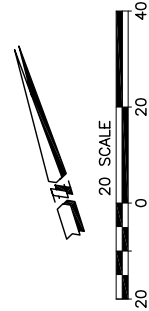


Lot 143				
Tree	Diameter	Type	Health	Must Save (visual mitigation)
1164	34	VALLEY	60%	X
1167	28	BLUE	80%	X
1168	43	BLUE	80%	X

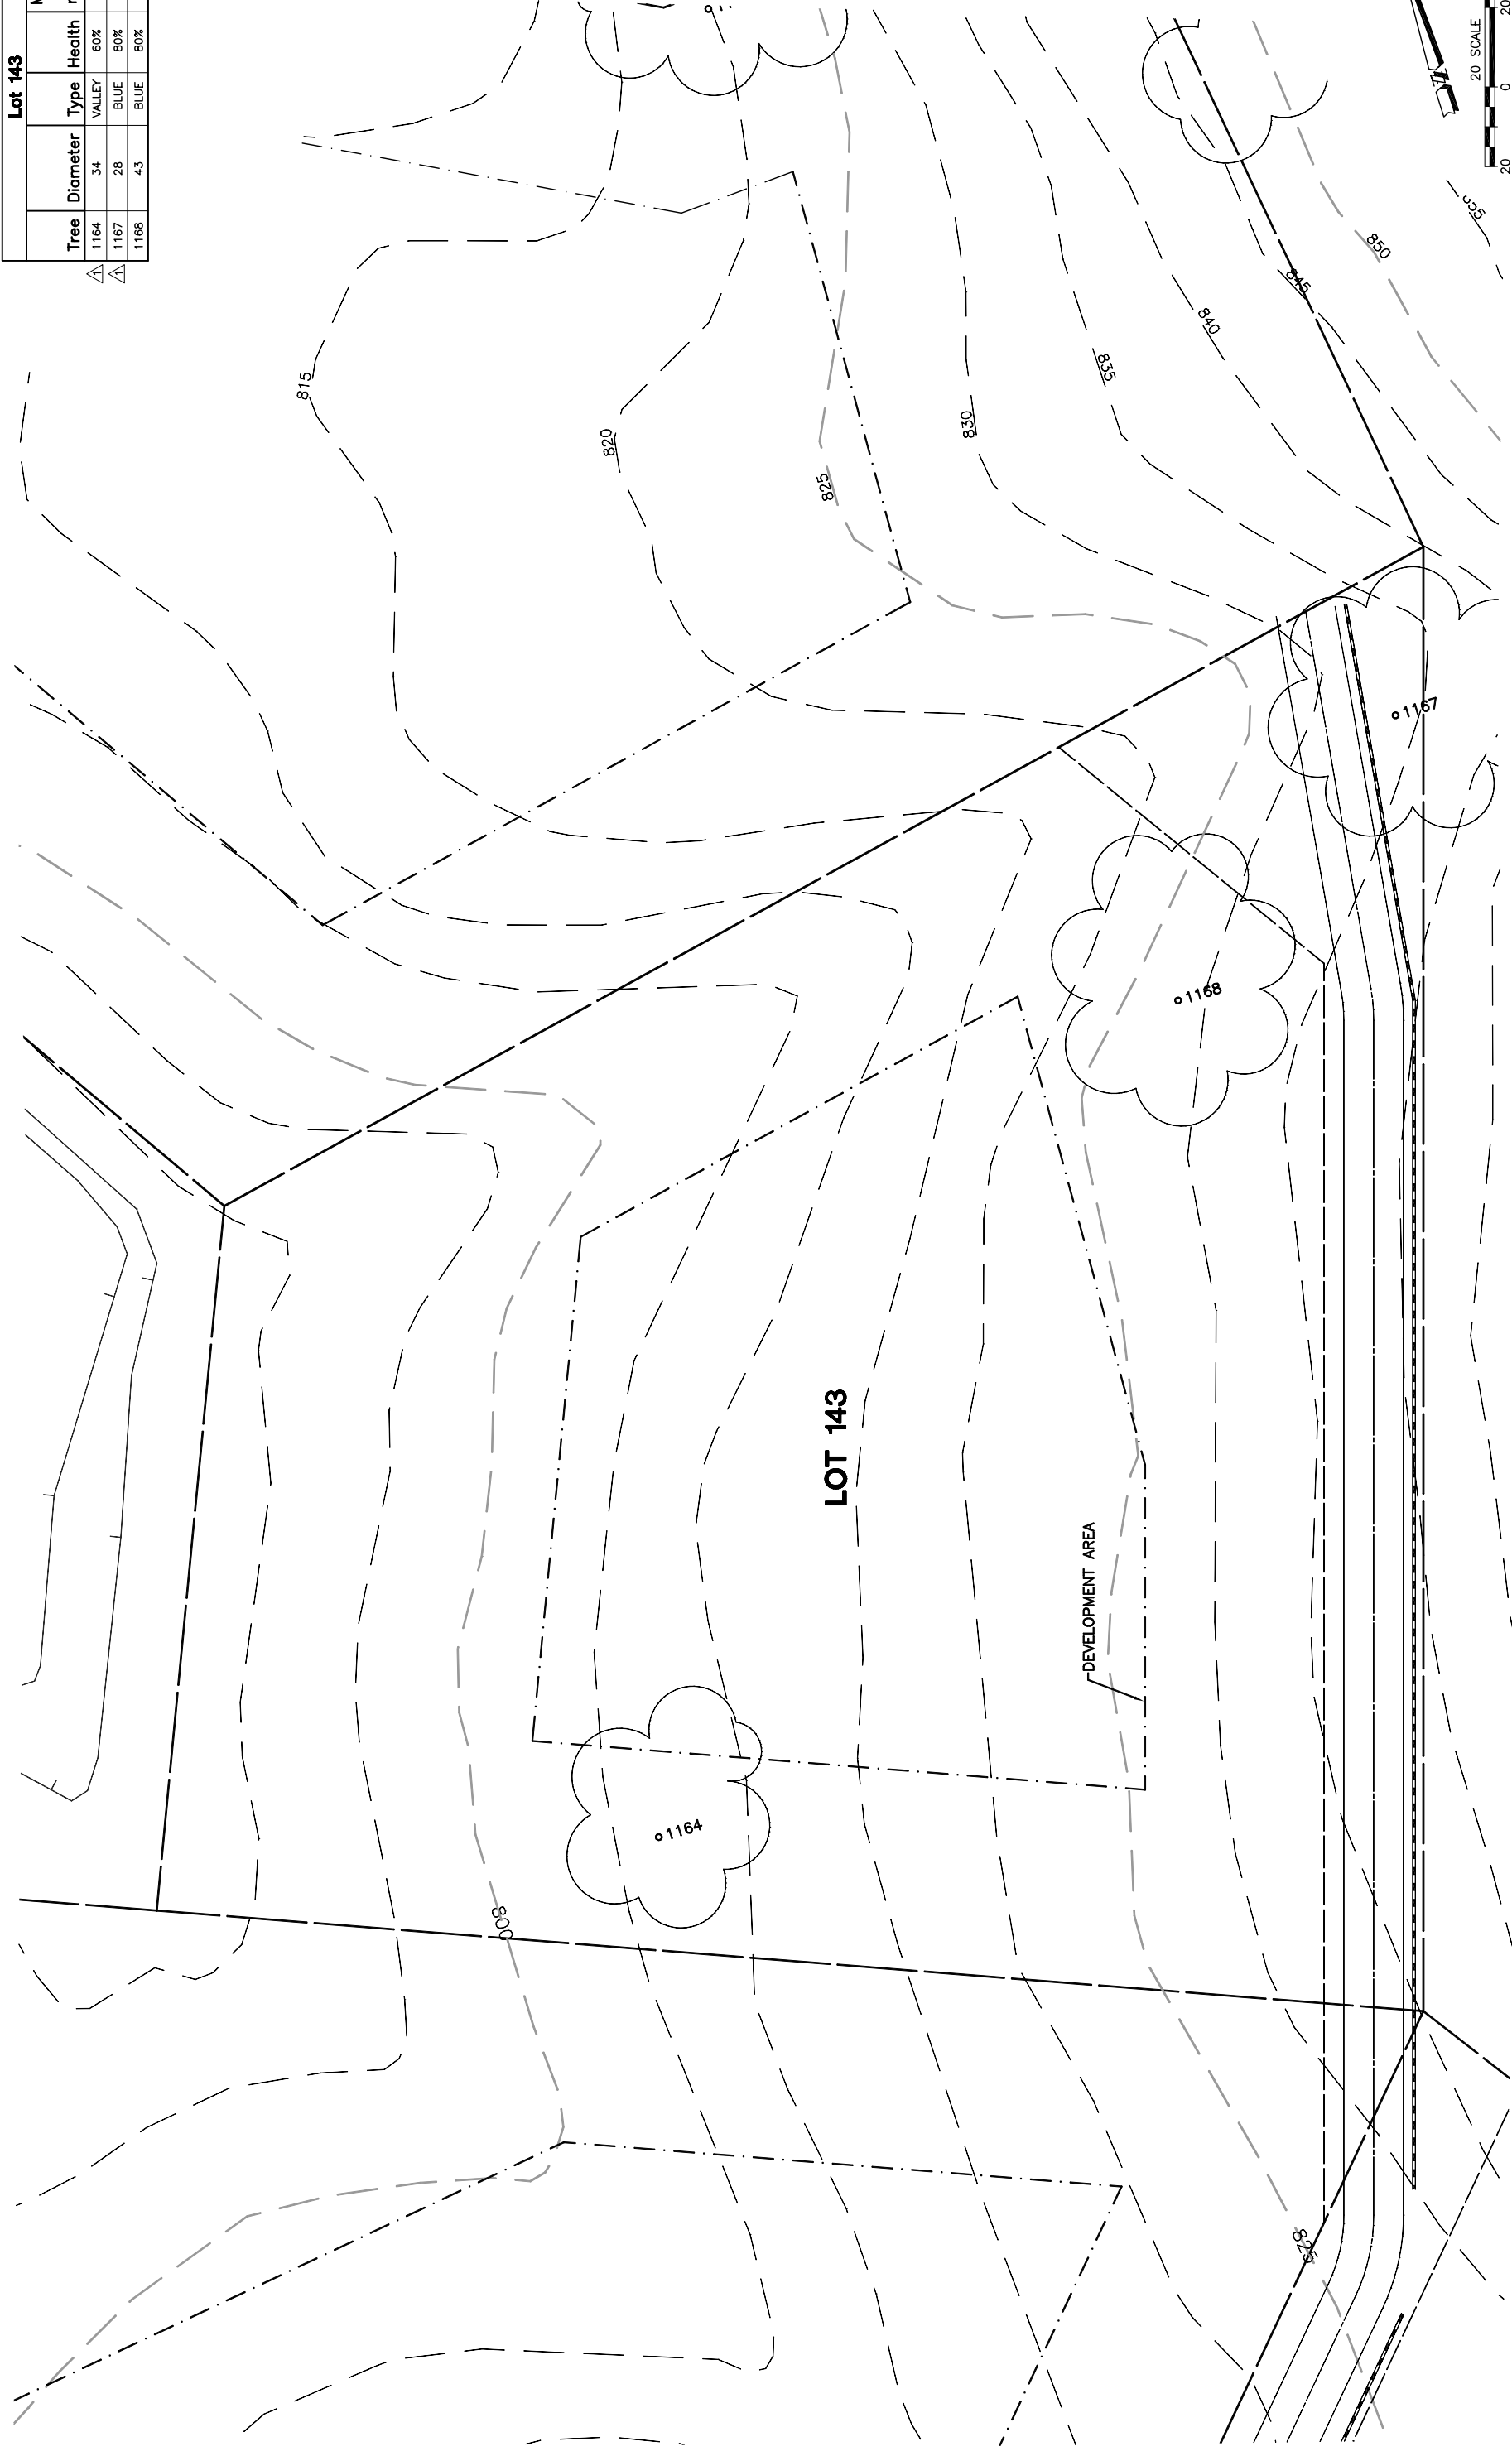

LOT 143

DEVELOPMENT AREA

o1164

o1168

o1167

NOTE: TREE DATA BASED ON OAK TREE ASSESSMENT BY JACK BRAZEL ON 10.24.00.

NOTE: ALL TREES OUTSIDE OF BUILDING ENVELOPE TO BE PROTECTED. TREES MAY BE REMOVED BY PERMIT IF NECESSARY FOR DRIVEWAY ACCESS BUT REMOVAL WILL BE MINIMIZED.

NOTE: ALL TREE LOCATIONS WITHIN BUILDING ENVELOPE TO BE VERIFIED PRIOR TO PERMITTING
 32234-000\ALPHOUSE\LOTS\ PLT'D: 7/26/02

REV.	BY	DATE	DESCRIPTION
1		05.16.03	PER CONDITIONS



INDIVIDUAL SITE PLANS
SANTA YSABEL RANCH
COAL 99-0229
LOT 143

SHEET
1
OF 1