


Lot 22				Must Save (visual mitigation)
Tree	Diameter	Type	Health	
1537	46	VALLEY	60%	X
1538 A	36	VALLEY	68%	X
1538	36	VALLEY	60%	X
1539	38	VALLEY	48%	X
1540	48	BLUE	40%	X
1546 A	42	VALLEY	64%	X

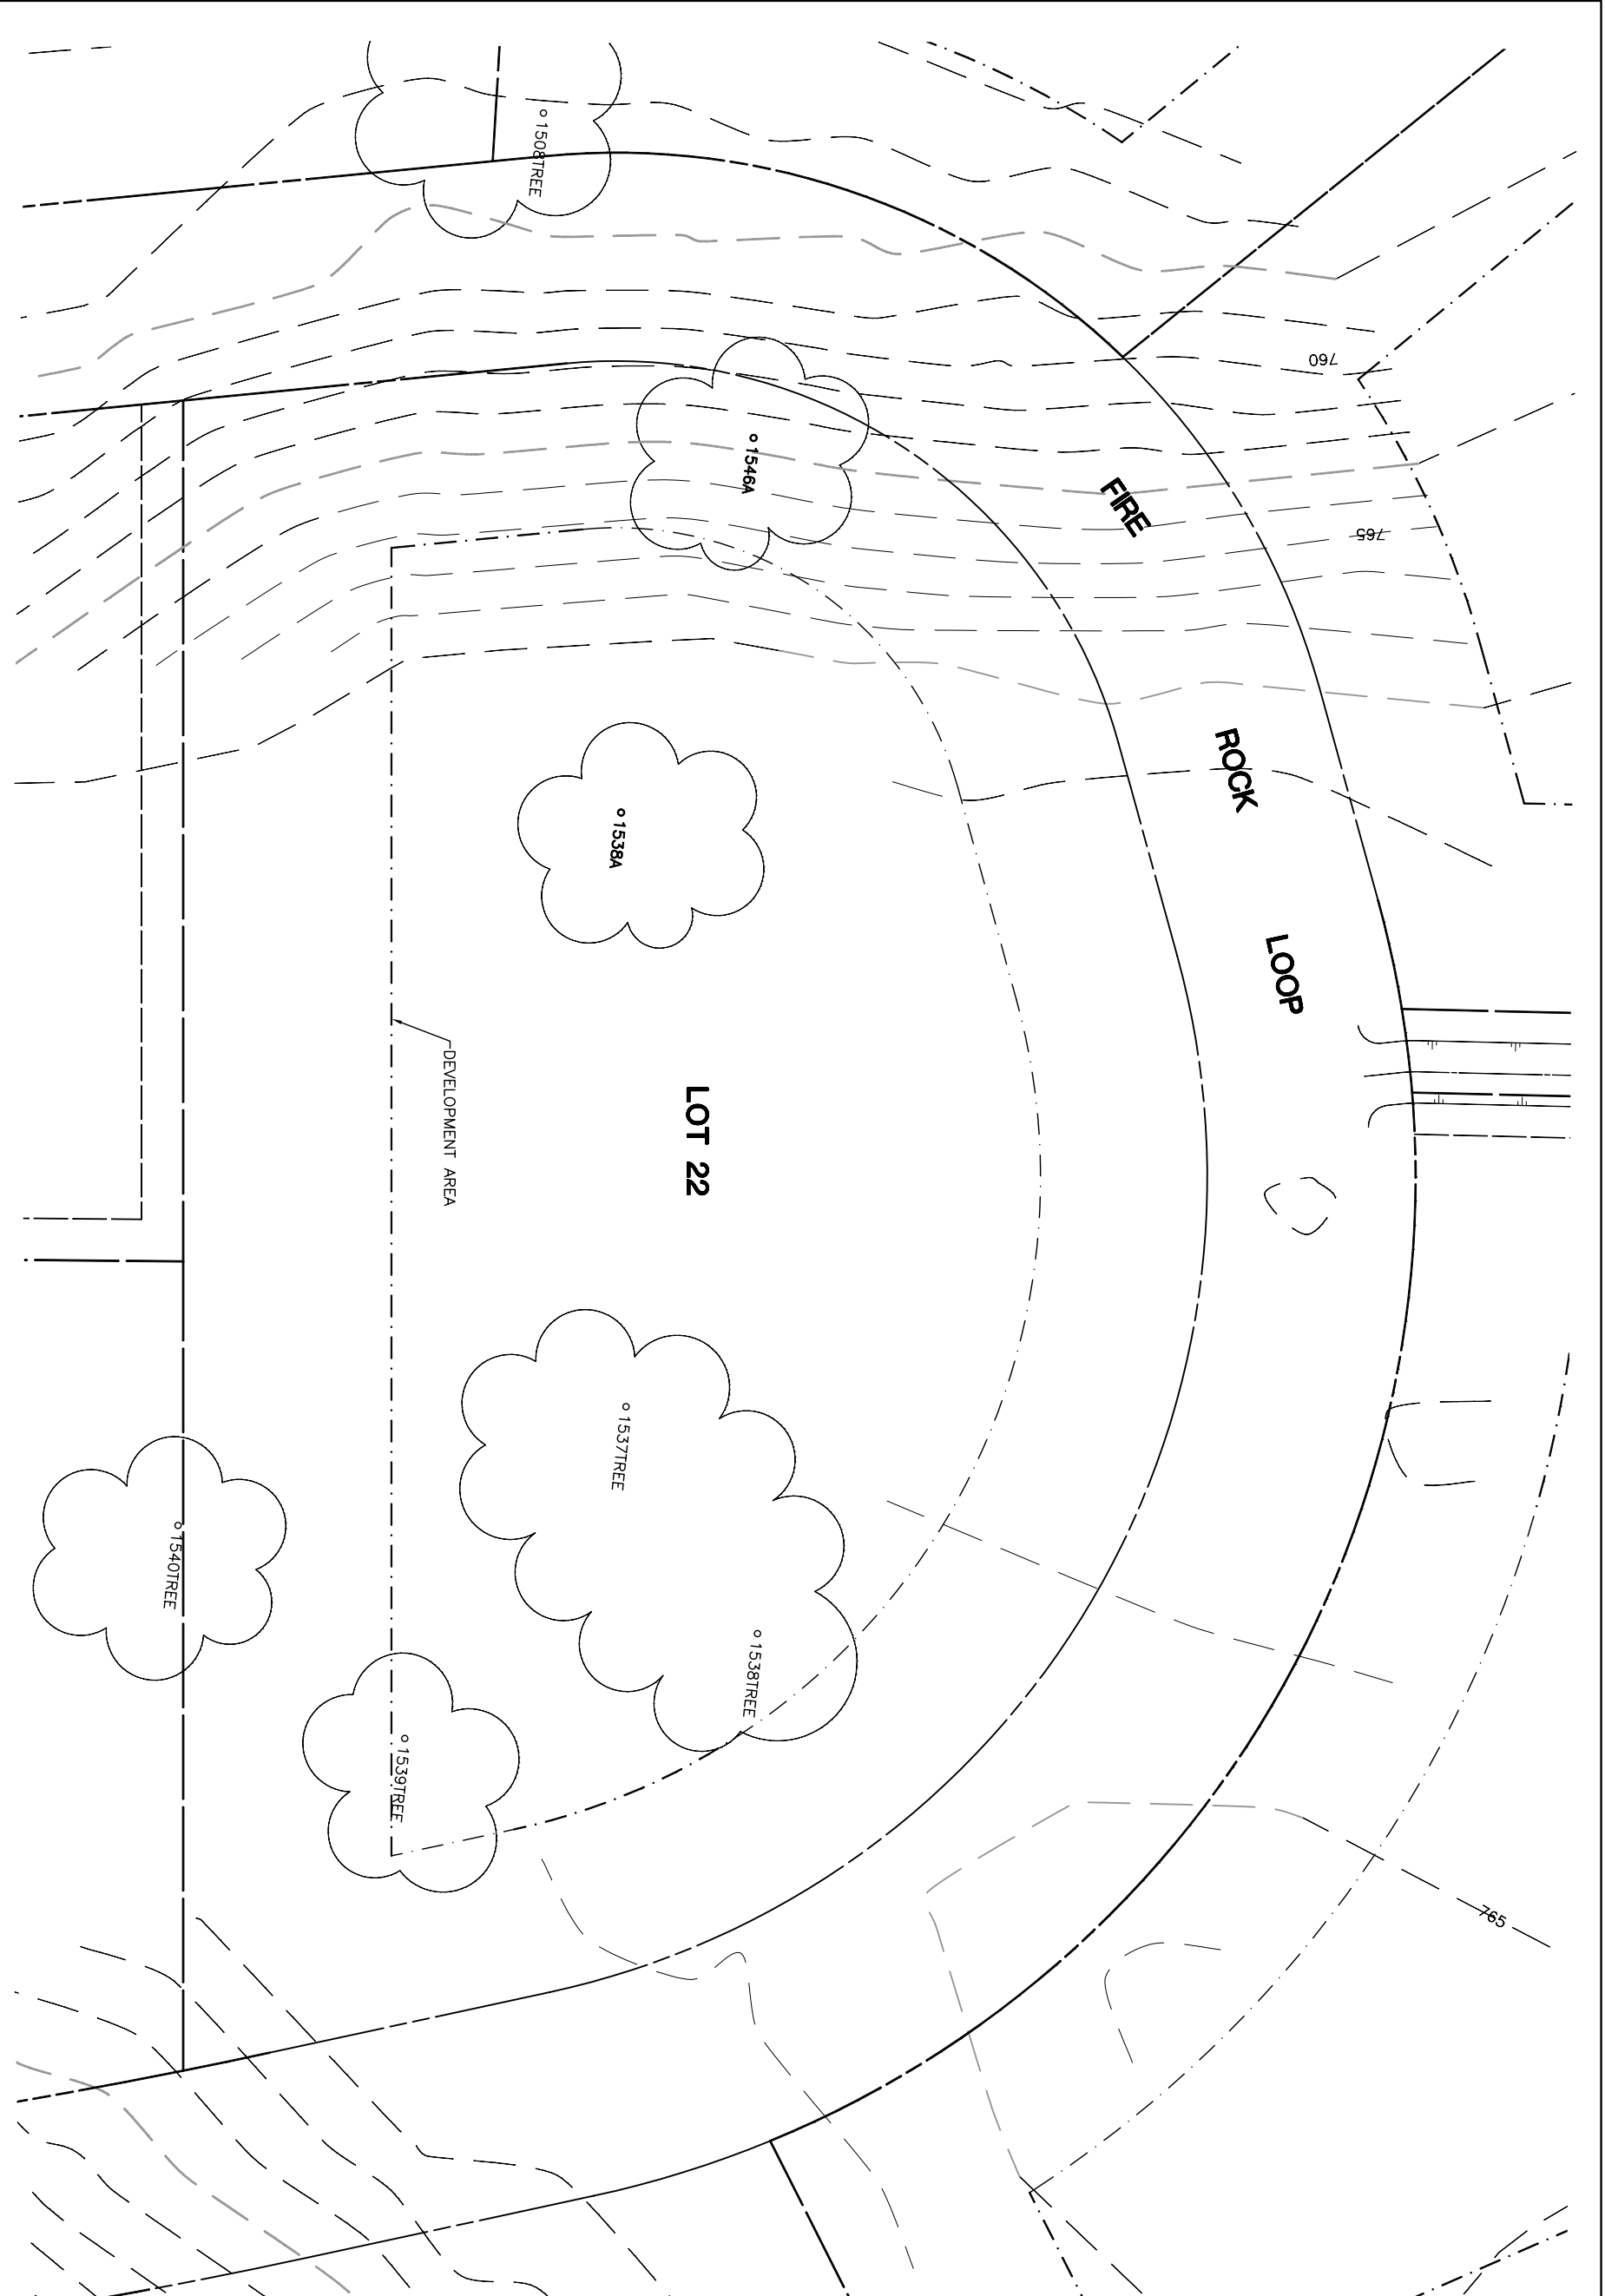

NOTE: TREE DATA BASED ON OAK TREE ASSESSMENT BY JACK BRAZEL ON 10.24.00.

NOTE: ALL TREES OUTSIDE OF BUILDING ENVELOPE TO BE PROTECTED. TREES MAY BE REMOVED BY PERMIT IF NECESSARY FOR DRIVEWAY ACCESS BUT REMOVAL WILL BE MINIMIZED.

NOTE: ALL TREE LOCATIONS WITHIN BUILDING ENVELOPE TO BE VERIFIED PRIOR TO PERMITTING

REV.	BY	DATE	DESCRIPTION



INDIVIDUAL SITE PLANS
 SANTA YSABEL RANCH
 COAL 99-0229
 LOT 22

