


Lot 23				Must Save (visual mitigation)
Tree	Diameter	Type	Health	
1540	48	BLUE	40%	X
1545	30	VALEY	60%	X
1546	40	VALEY	68%	X
1547	24	BLUE	68%	X

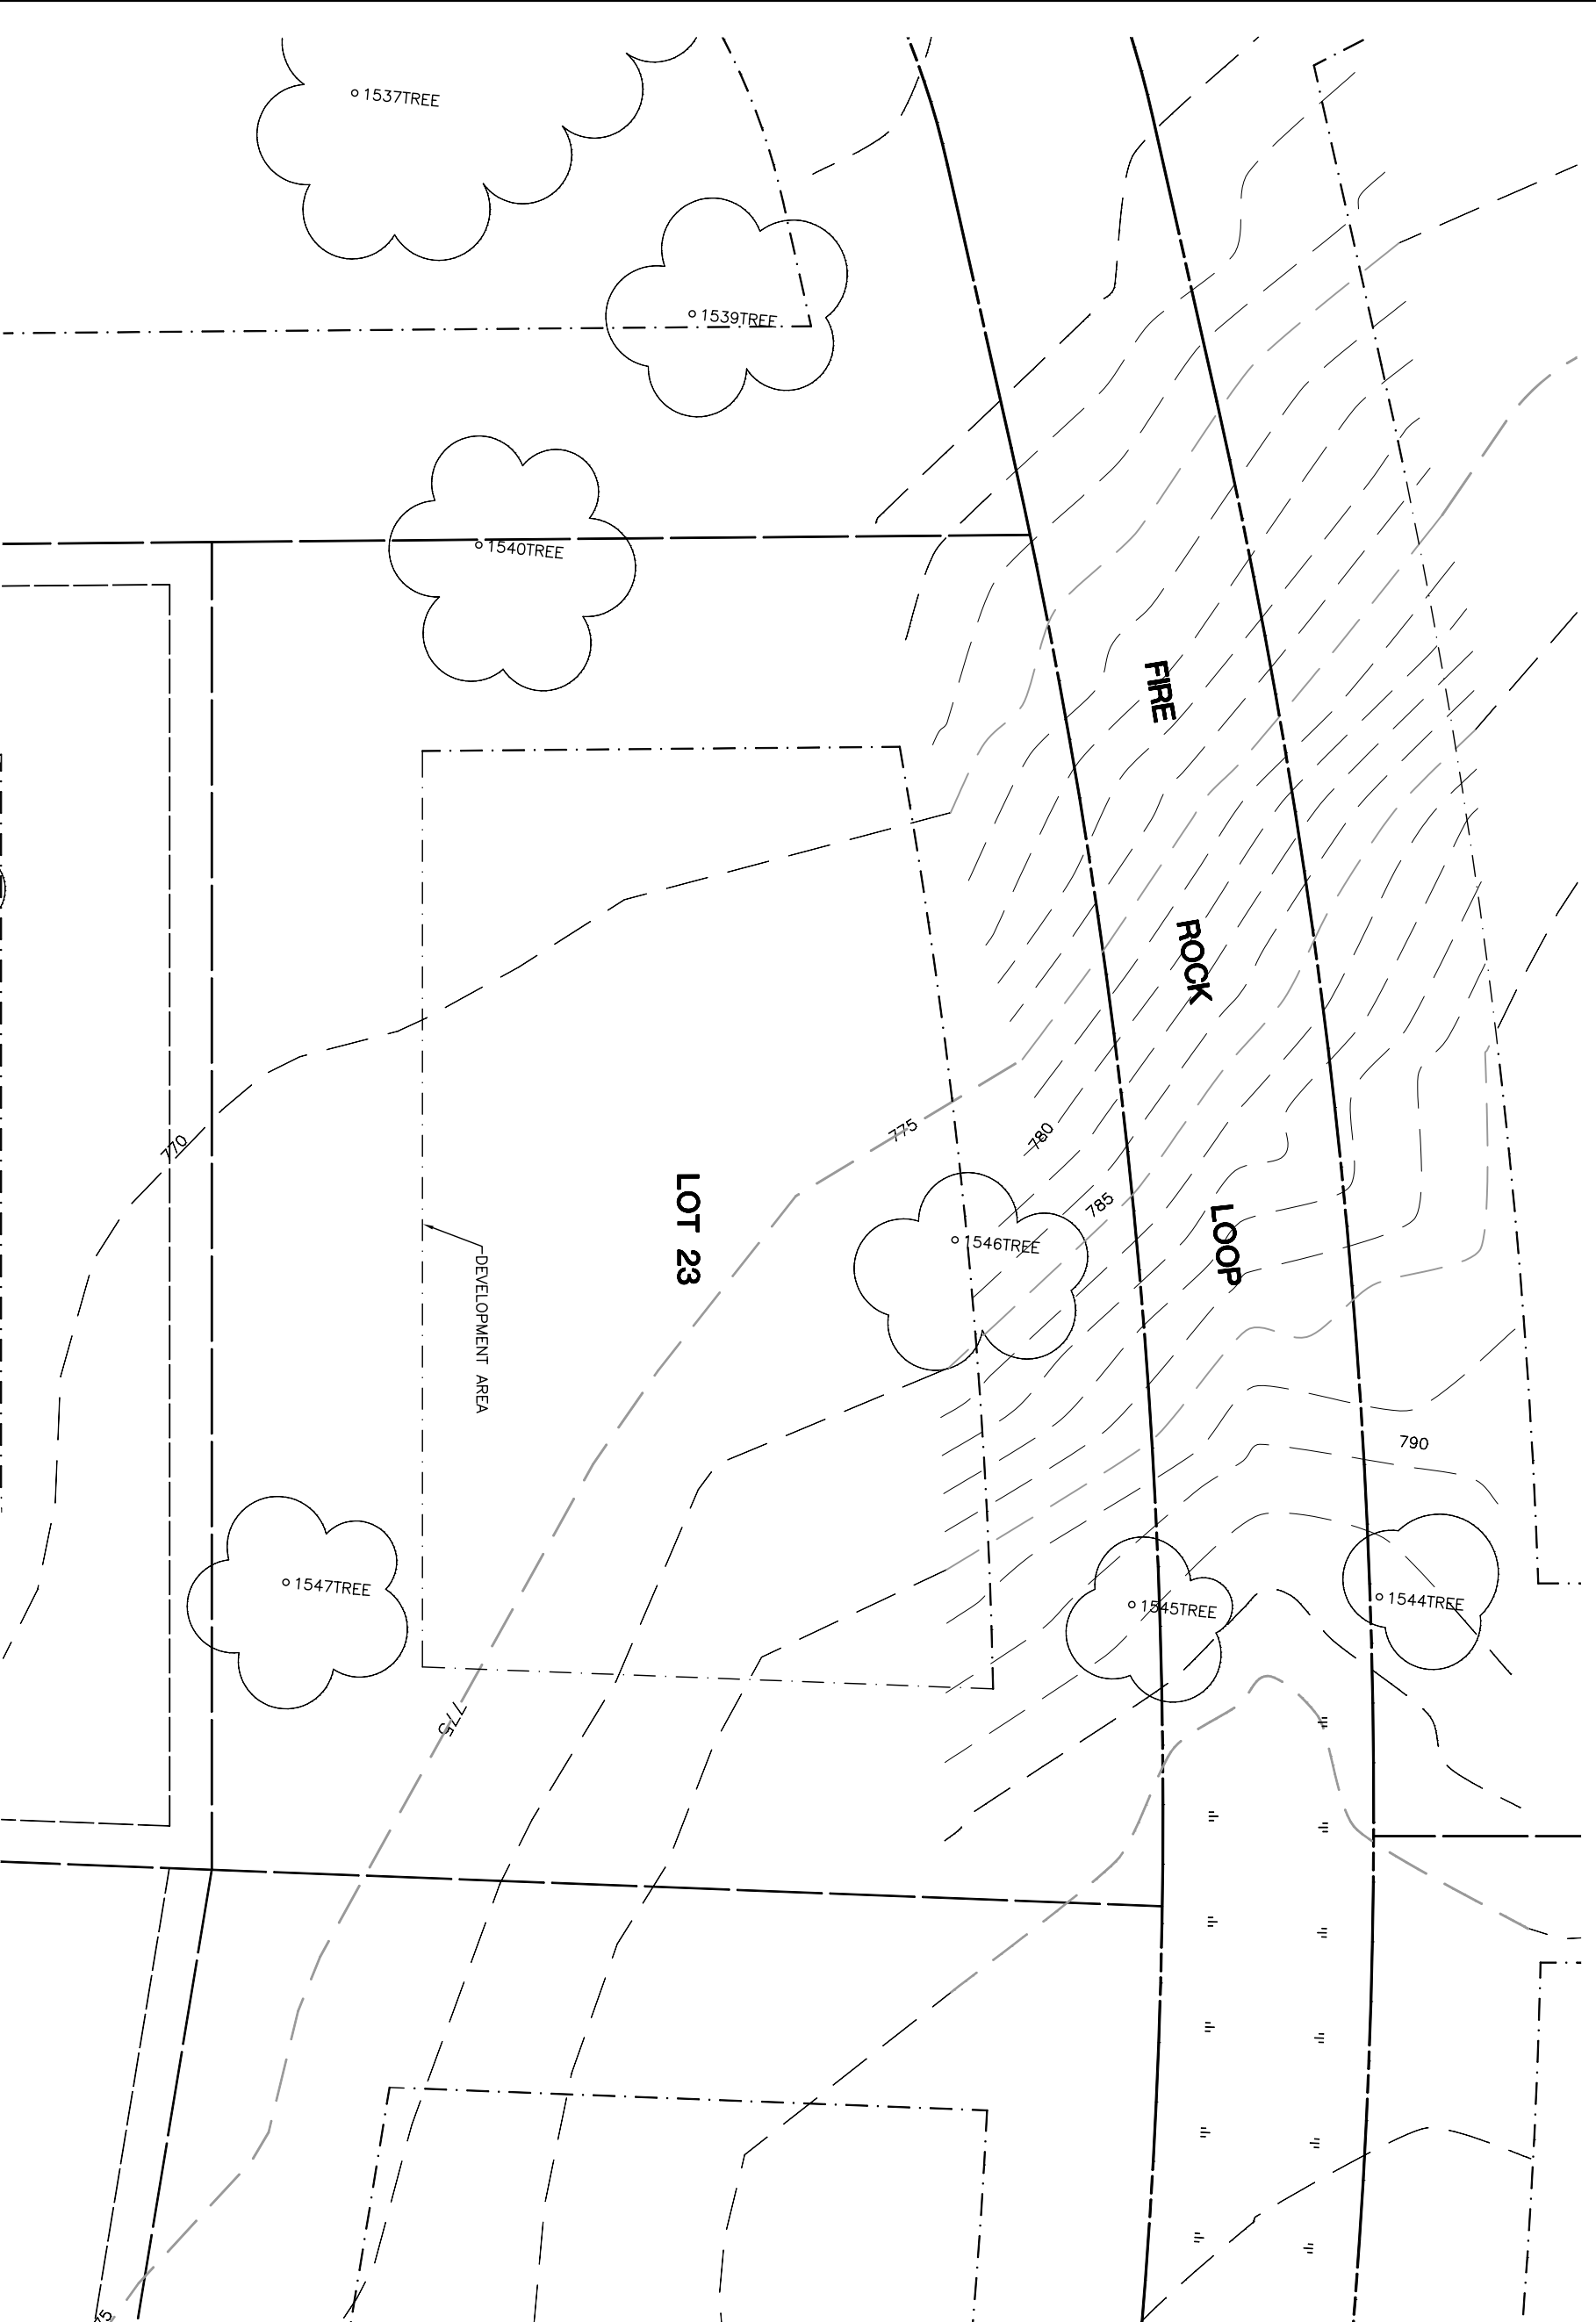

NOTE: TREE DATA BASED ON OAK TREE ASSESSMENT BY JACK BRAZEAL ON 10.24.00.

NOTE: ALL TREES OUTSIDE OF BUILDING ENVELOPE TO BE PROTECTED. TREES MAY BE REMOVED BY PERMIT IF NECESSARY FOR DRIVEWAY ACCESS BUT REMOVAL WILL BE MINIMIZED.

NOTE: ALL TREE LOCATIONS WITHIN BUILDING ENVELOPE TO BE VERIFIED PRIOR TO PERMITTING

REV.	BY	DATE	DESCRIPTION



INDIVIDUAL SITE PLANS  
SANTA YSABEL RANCH  
COAL 99-0229  
LOT 23

