


Lot 27				
Tree ID	Diameter	Type	Health	Must Save (visual mitigation)
1394	26	BLUE	60%	X
1395	36	BLUE	60%	X
1396	36	BLUE	60%	X
1397	36	BLUE	72%	X
1398	34	BLUE	60%	X
1399	50	BLUE	36%	X
1416	12	BLUE	60%	X
1418	26	BLUE	72%	X
1419	17	BLUE	44%	X
1420	19	BLUE	80%	X
1421	42	BLUE	60%	X
1422	20	BLUE	48%	X
1423	38	BLUE	48%	X

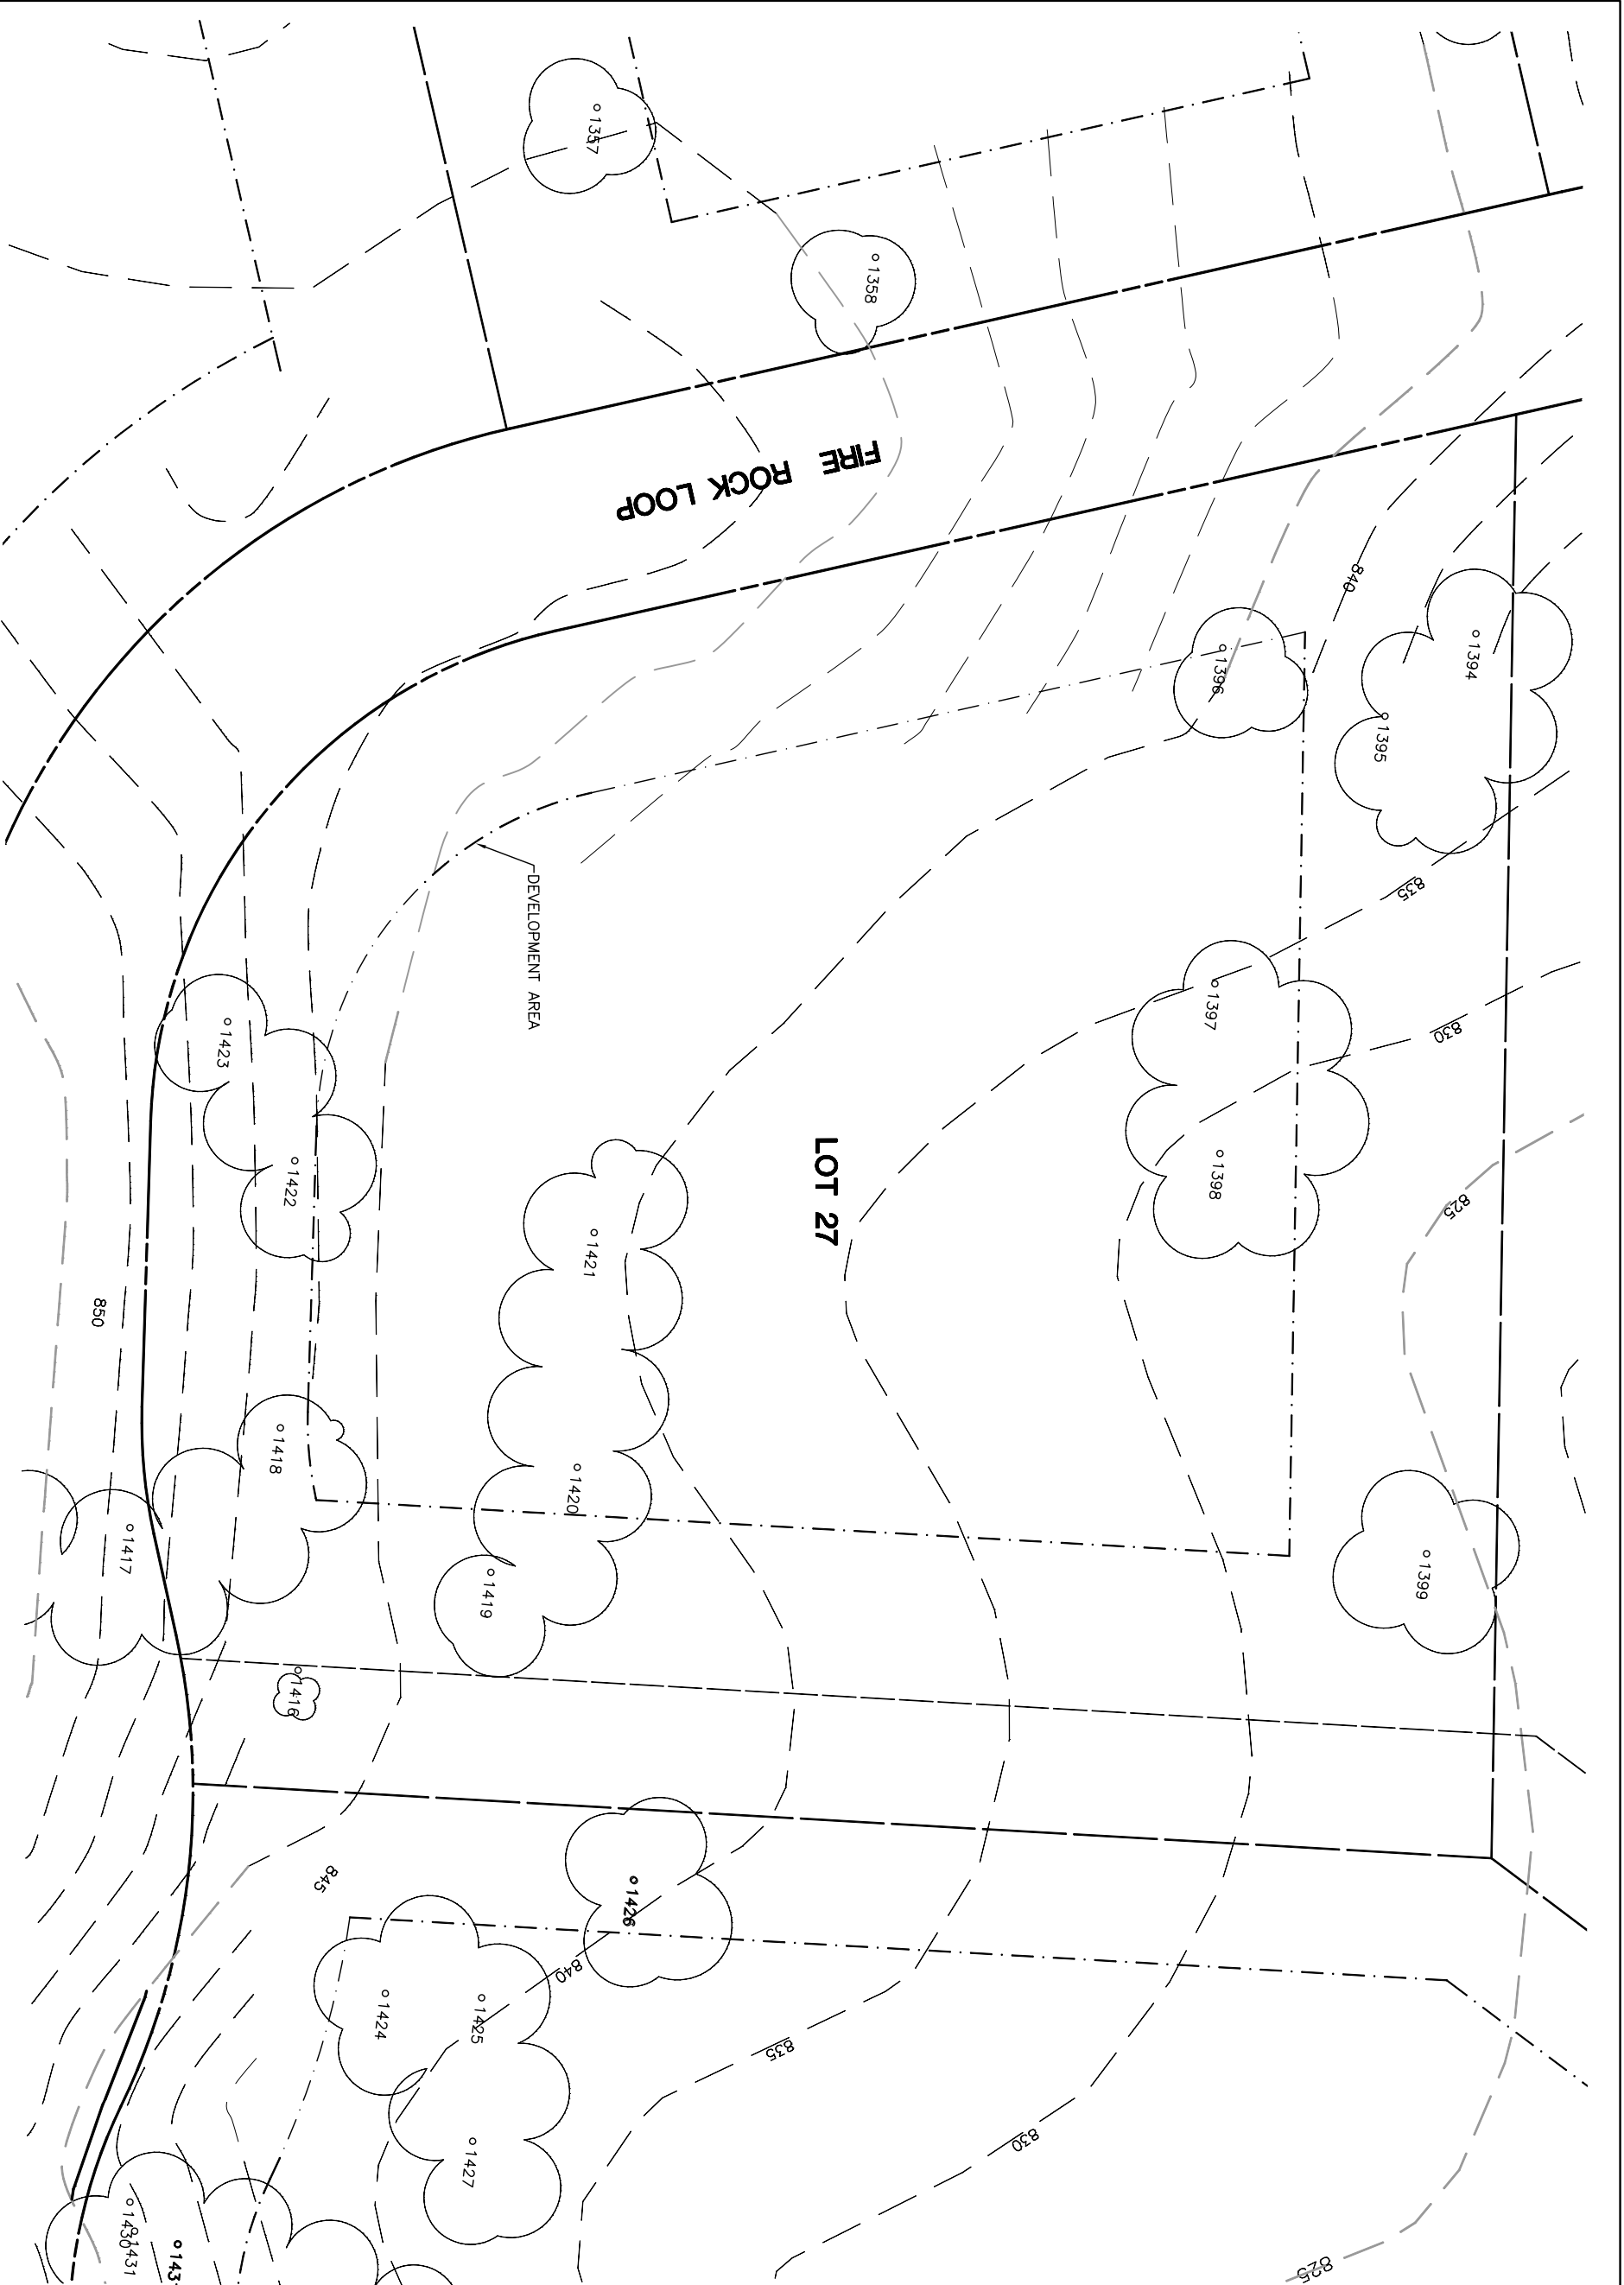

NOTE: TREE DATA BASED ON OAK TREE ASSESSMENT BY JACK BRAZEAL ON 10.24.00.

NOTE: ALL TREES OUTSIDE OF BUILDING ENVELOPE TO BE PROTECTED. TREES MAY BE REMOVED BY PERMIT IF NECESSARY FOR DRIVEWAY ACCESS BUT REMOVAL WILL BE MINIMIZED.

NOTE: ALL TREE LOCATIONS WITHIN BUILDING ENVELOPE TO BE VERIFIED PRIOR TO PERMITTING.

REV.	BY	DATE	DESCRIPTION



INDIVIDUAL SITE PLANS
 SANTA YSABEL RANCH
 COAL 99-0229
 LOT 27

SHEET
 1
 OF 1

