


Lot 28				Must Save (visual mitigation)
Tree	Diameter	Type	Health	
1412	52	VALLEY	60%	X
1413	28	BLUE	68%	X
1414	48	BLUE	80%	X
1415	52	BLUE	80%	X
1424	17	BLUE	80%	X
1425	21	BLUE	80%	X
1426	30	BLUE	80%	X
1427	19	BLUE	80%	X
1428	18	BLUE	80%	X
1430	22	BLUE	60%	X
1431	14	BLUE	28%	X
1432	13	BLUE	20%	X
1433	26	BLUE	60%	X
1434	14	BLUE	28%	X
1435	40	BLUE	48%	X
1431A	26	BLUE	40%	X

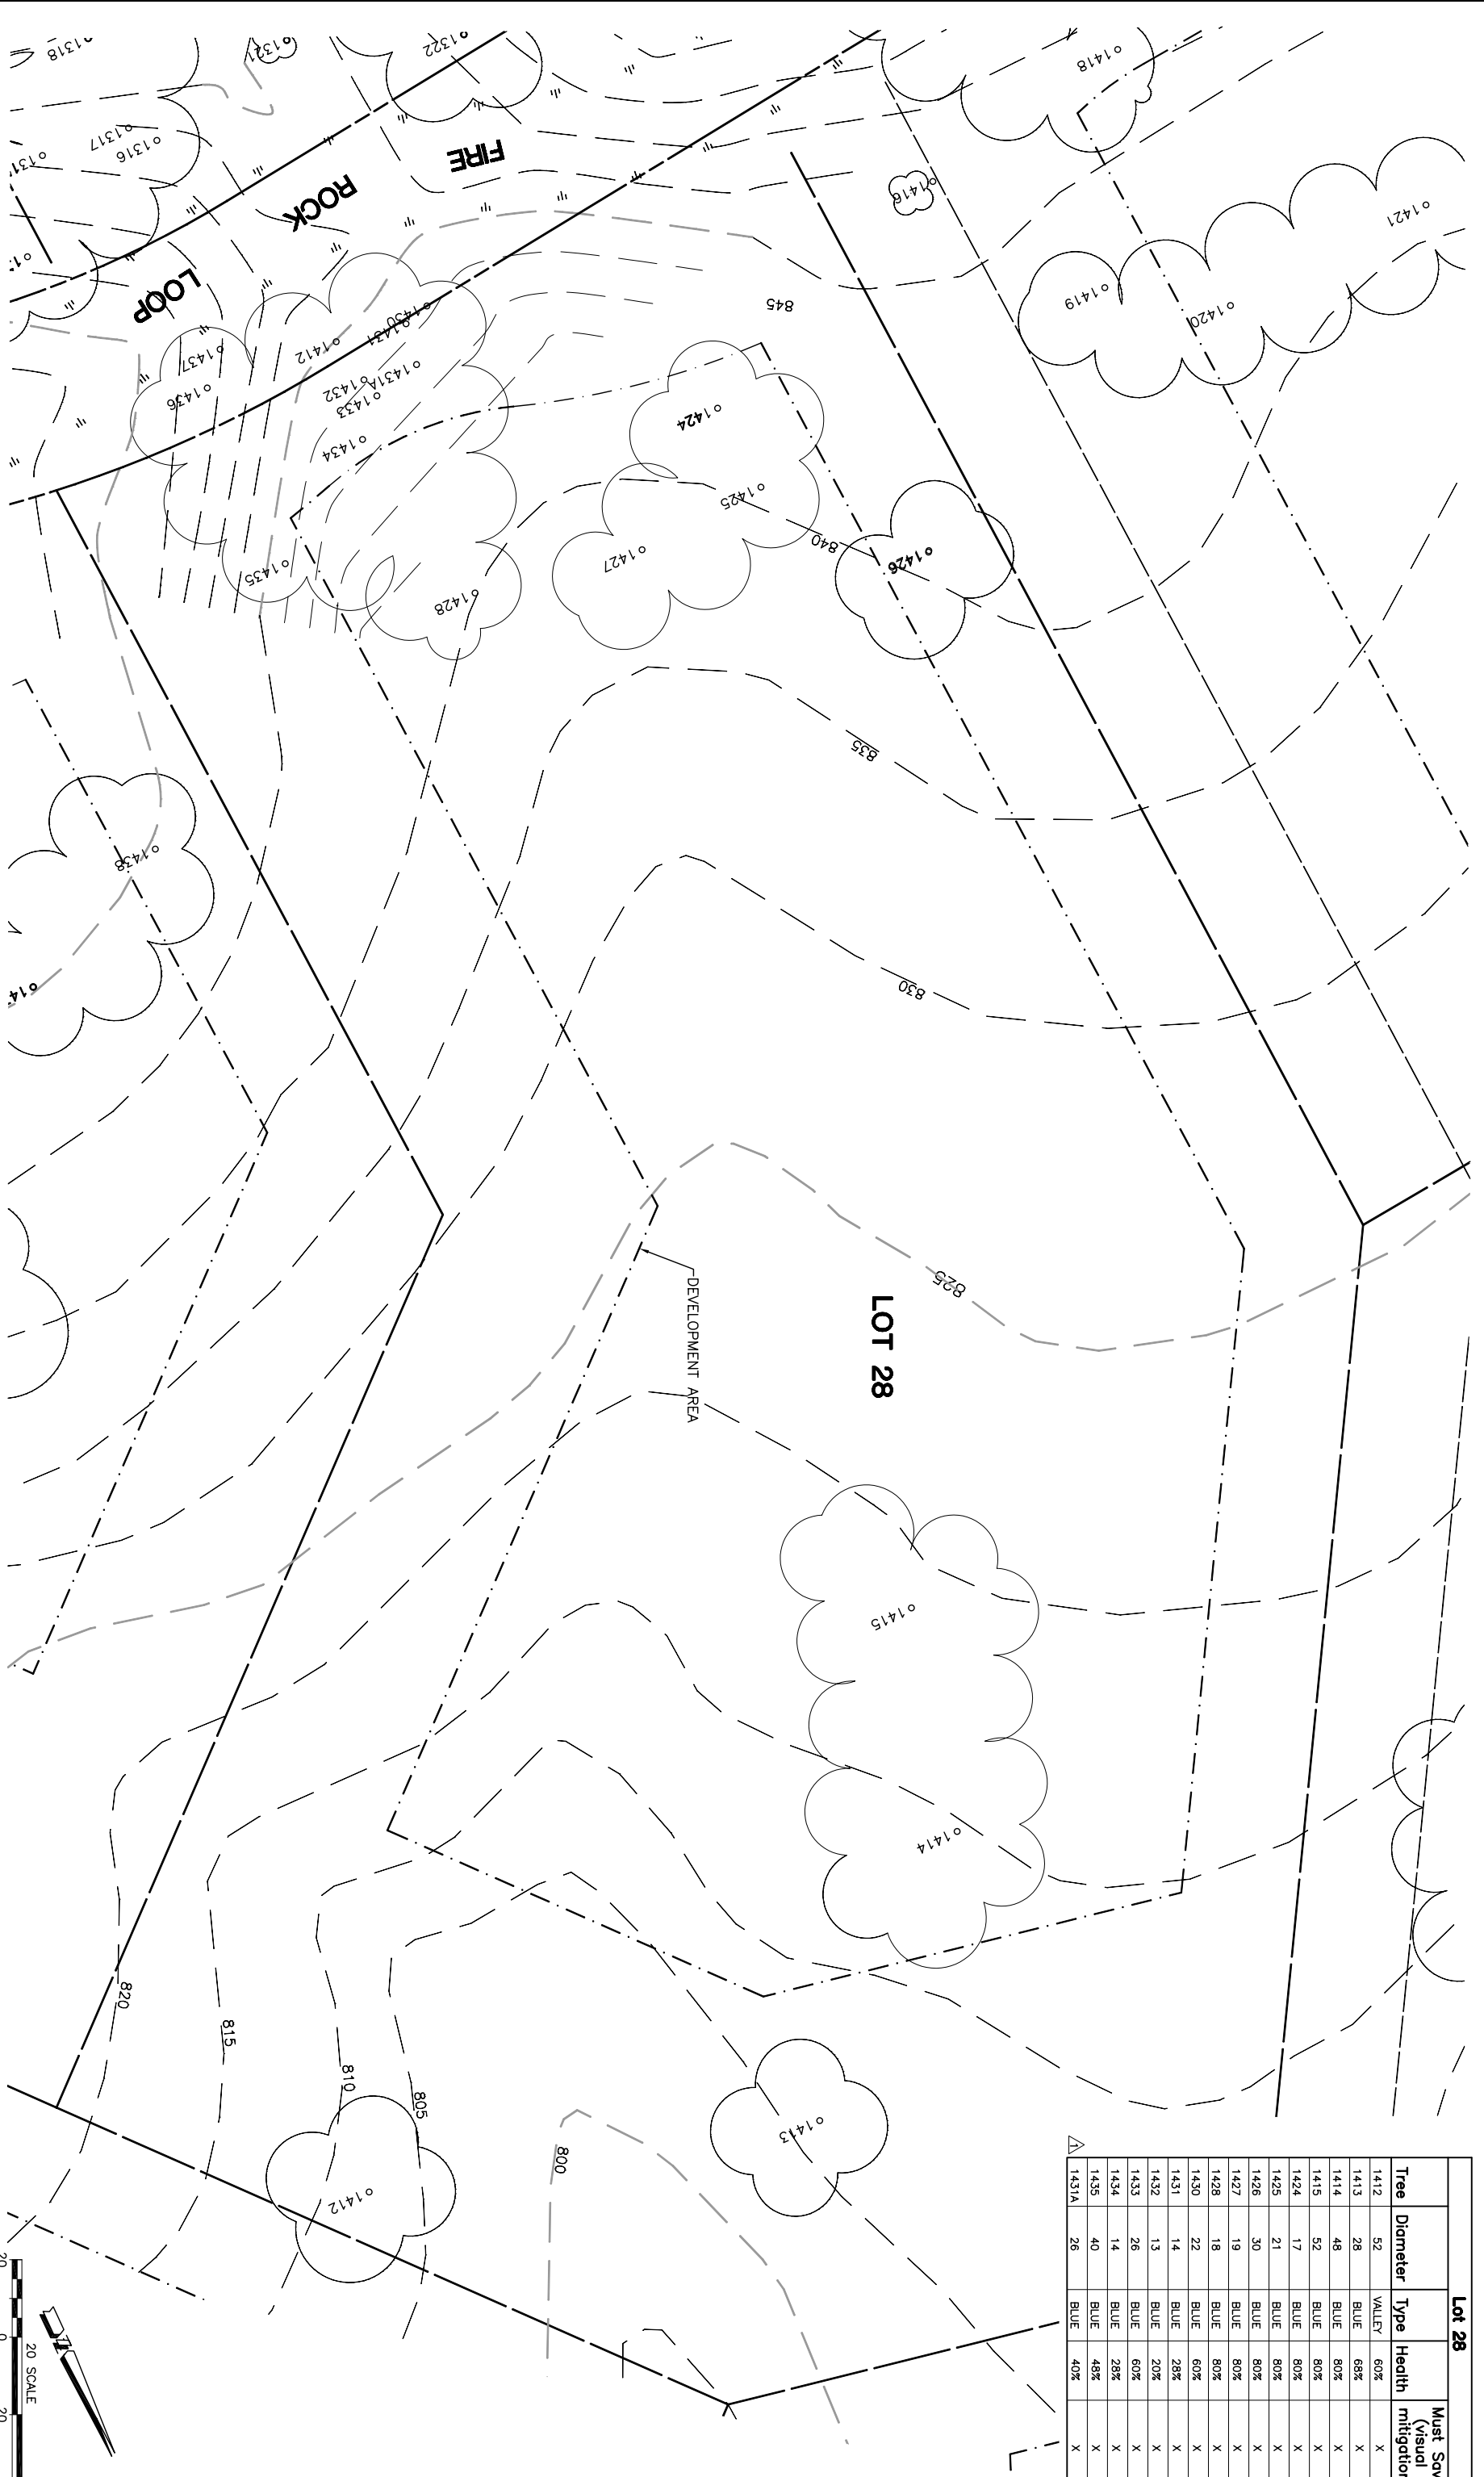

NOTE: TREE DATA BASED ON OAK TREE ASSESSMENT BY JACK BRAZEAL ON 10.24.00.

NOTE: ALL TREES OUTSIDE OF BUILDING ENVELOPE TO BE PROTECTED. TREES MAY BE REMOVED BY PERMIT IF NECESSARY FOR DRIVEWAY ACCESS BUT REMOVAL WILL BE MINIMIZED.

NOTE: ALL TREE LOCATIONS WITHIN BUILDING ENVELOPE TO BE VERIFIED PRIOR TO PERMITTING

REV.	BY	DATE	DESCRIPTION
1		05.16.03	PER CONDITIONS



INDIVIDUAL SITE PLANS  
SANTA YSABEL RANCH  
COAL 99-0229  
LOT 28

