


Lot 29				Must Save (visual mitigation)
Tree	Diameter	Type	Health	
1380A	22	BLUE	80%	X
1380B	36	BLUE	80%	X
1405	32	BLUE	32%	X
1406A	18	BLUE	24%	X
1406B	13	BLUE	24%	X
1406	19	BLUE	32%	X
1408	50	BLUE	72%	X
1409	36	BLUE	80%	X

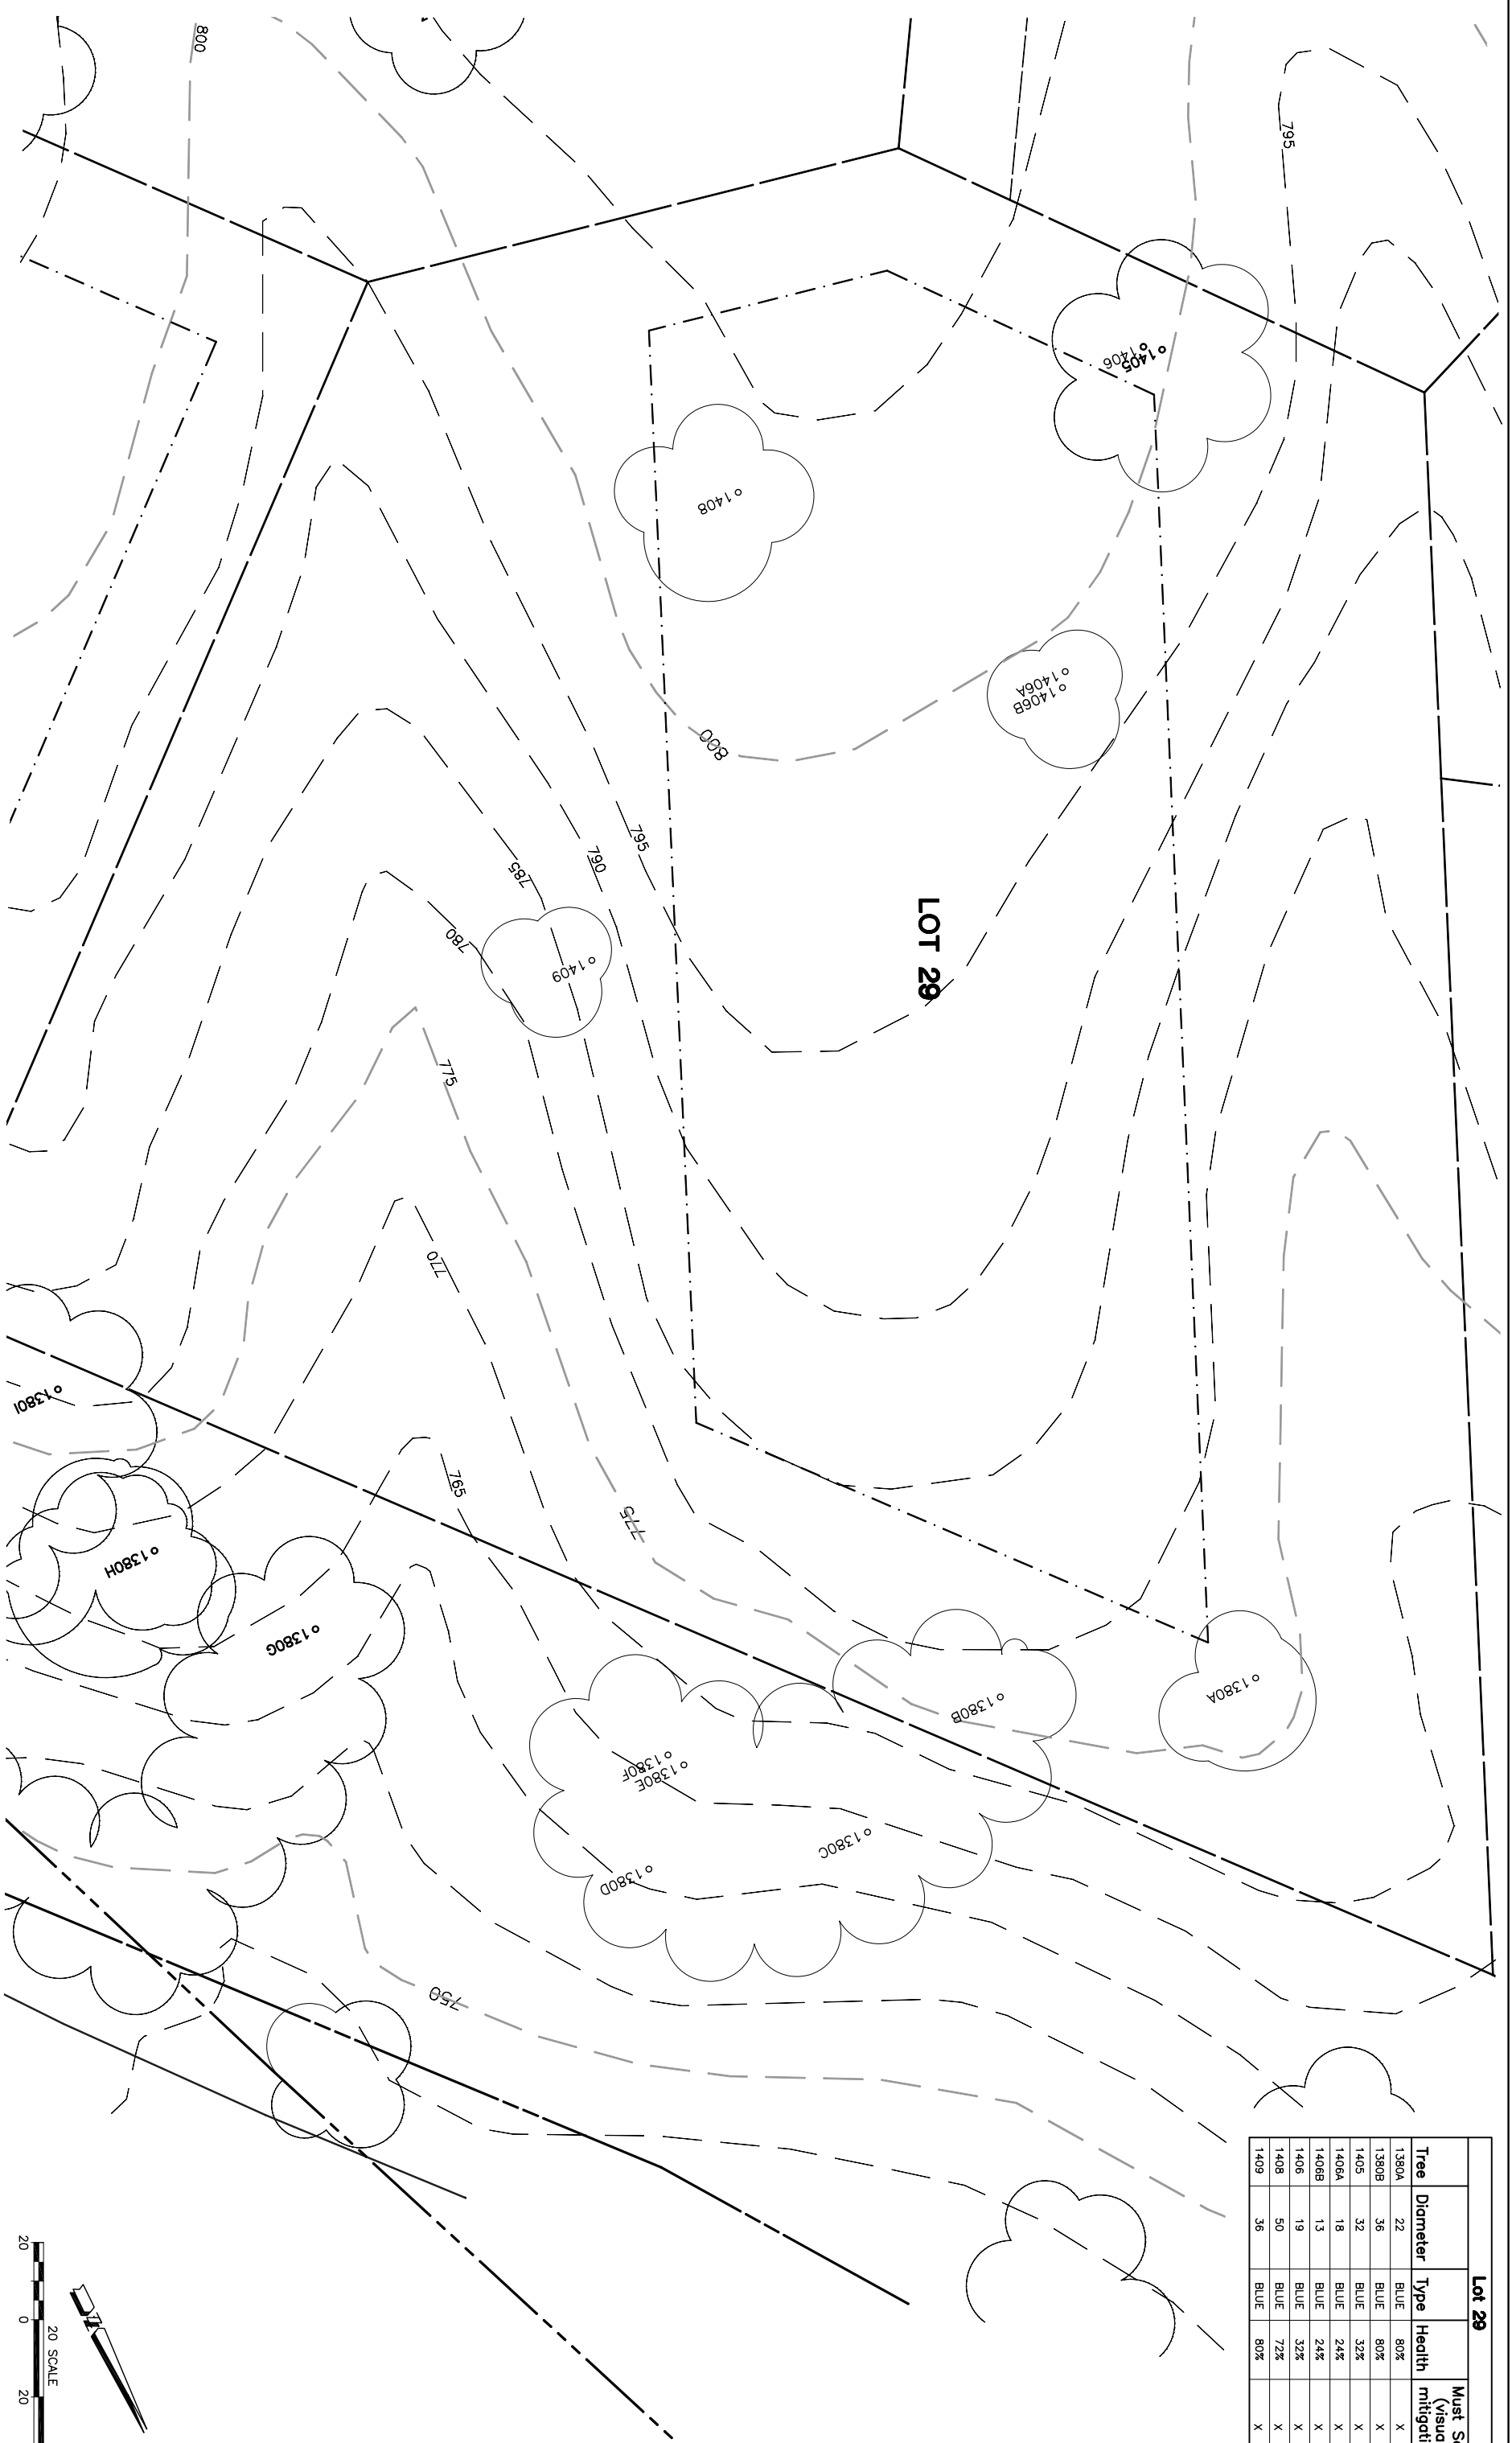

LOT 29

NOTE: TREE DATA BASED ON OAK TREE ASSESSMENT BY JACK BRAZEAL ON 10.24.00.

NOTE: ALL TREES OUTSIDE OF BUILDING ENVELOPE TO BE PROTECTED. TREES MAY BE REMOVED BY PERMIT IF NECESSARY FOR DRIVEWAY ACCESS BUT REMOVAL WILL BE MINIMIZED.

NOTE: ALL TREE LOCATIONS WITHIN BUILDING ENVELOPE TO BE VERIFIED PRIOR TO PERMITTING

REV.	BY	DATE	DESCRIPTION



INDIVIDUAL SITE PLANS  
SANTA YSABEL RANCH  
COAL 99-0229  
LOT 29

SHEET  
1  
OF 1

