
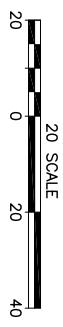


Lot 32				Must Save (visual mitigation)
Tree	Diameter	Type	Health	
1451	24	BLUE	60%	X
1452	42	BLUE	80%	X
1453	24	BLUE	52%	X
1454	36	BLUE	80%	X
1455	35	VALLEY	72%	X
1456	32	BLUE	80%	X
1457	28	BLUE	44%	X
1466	27	BLUE	60%	X

NOTE:
 ● ORIGINAL DATA
 ○ MODIFIED BY
 ALTHOUSE
 & MEADE, INC.

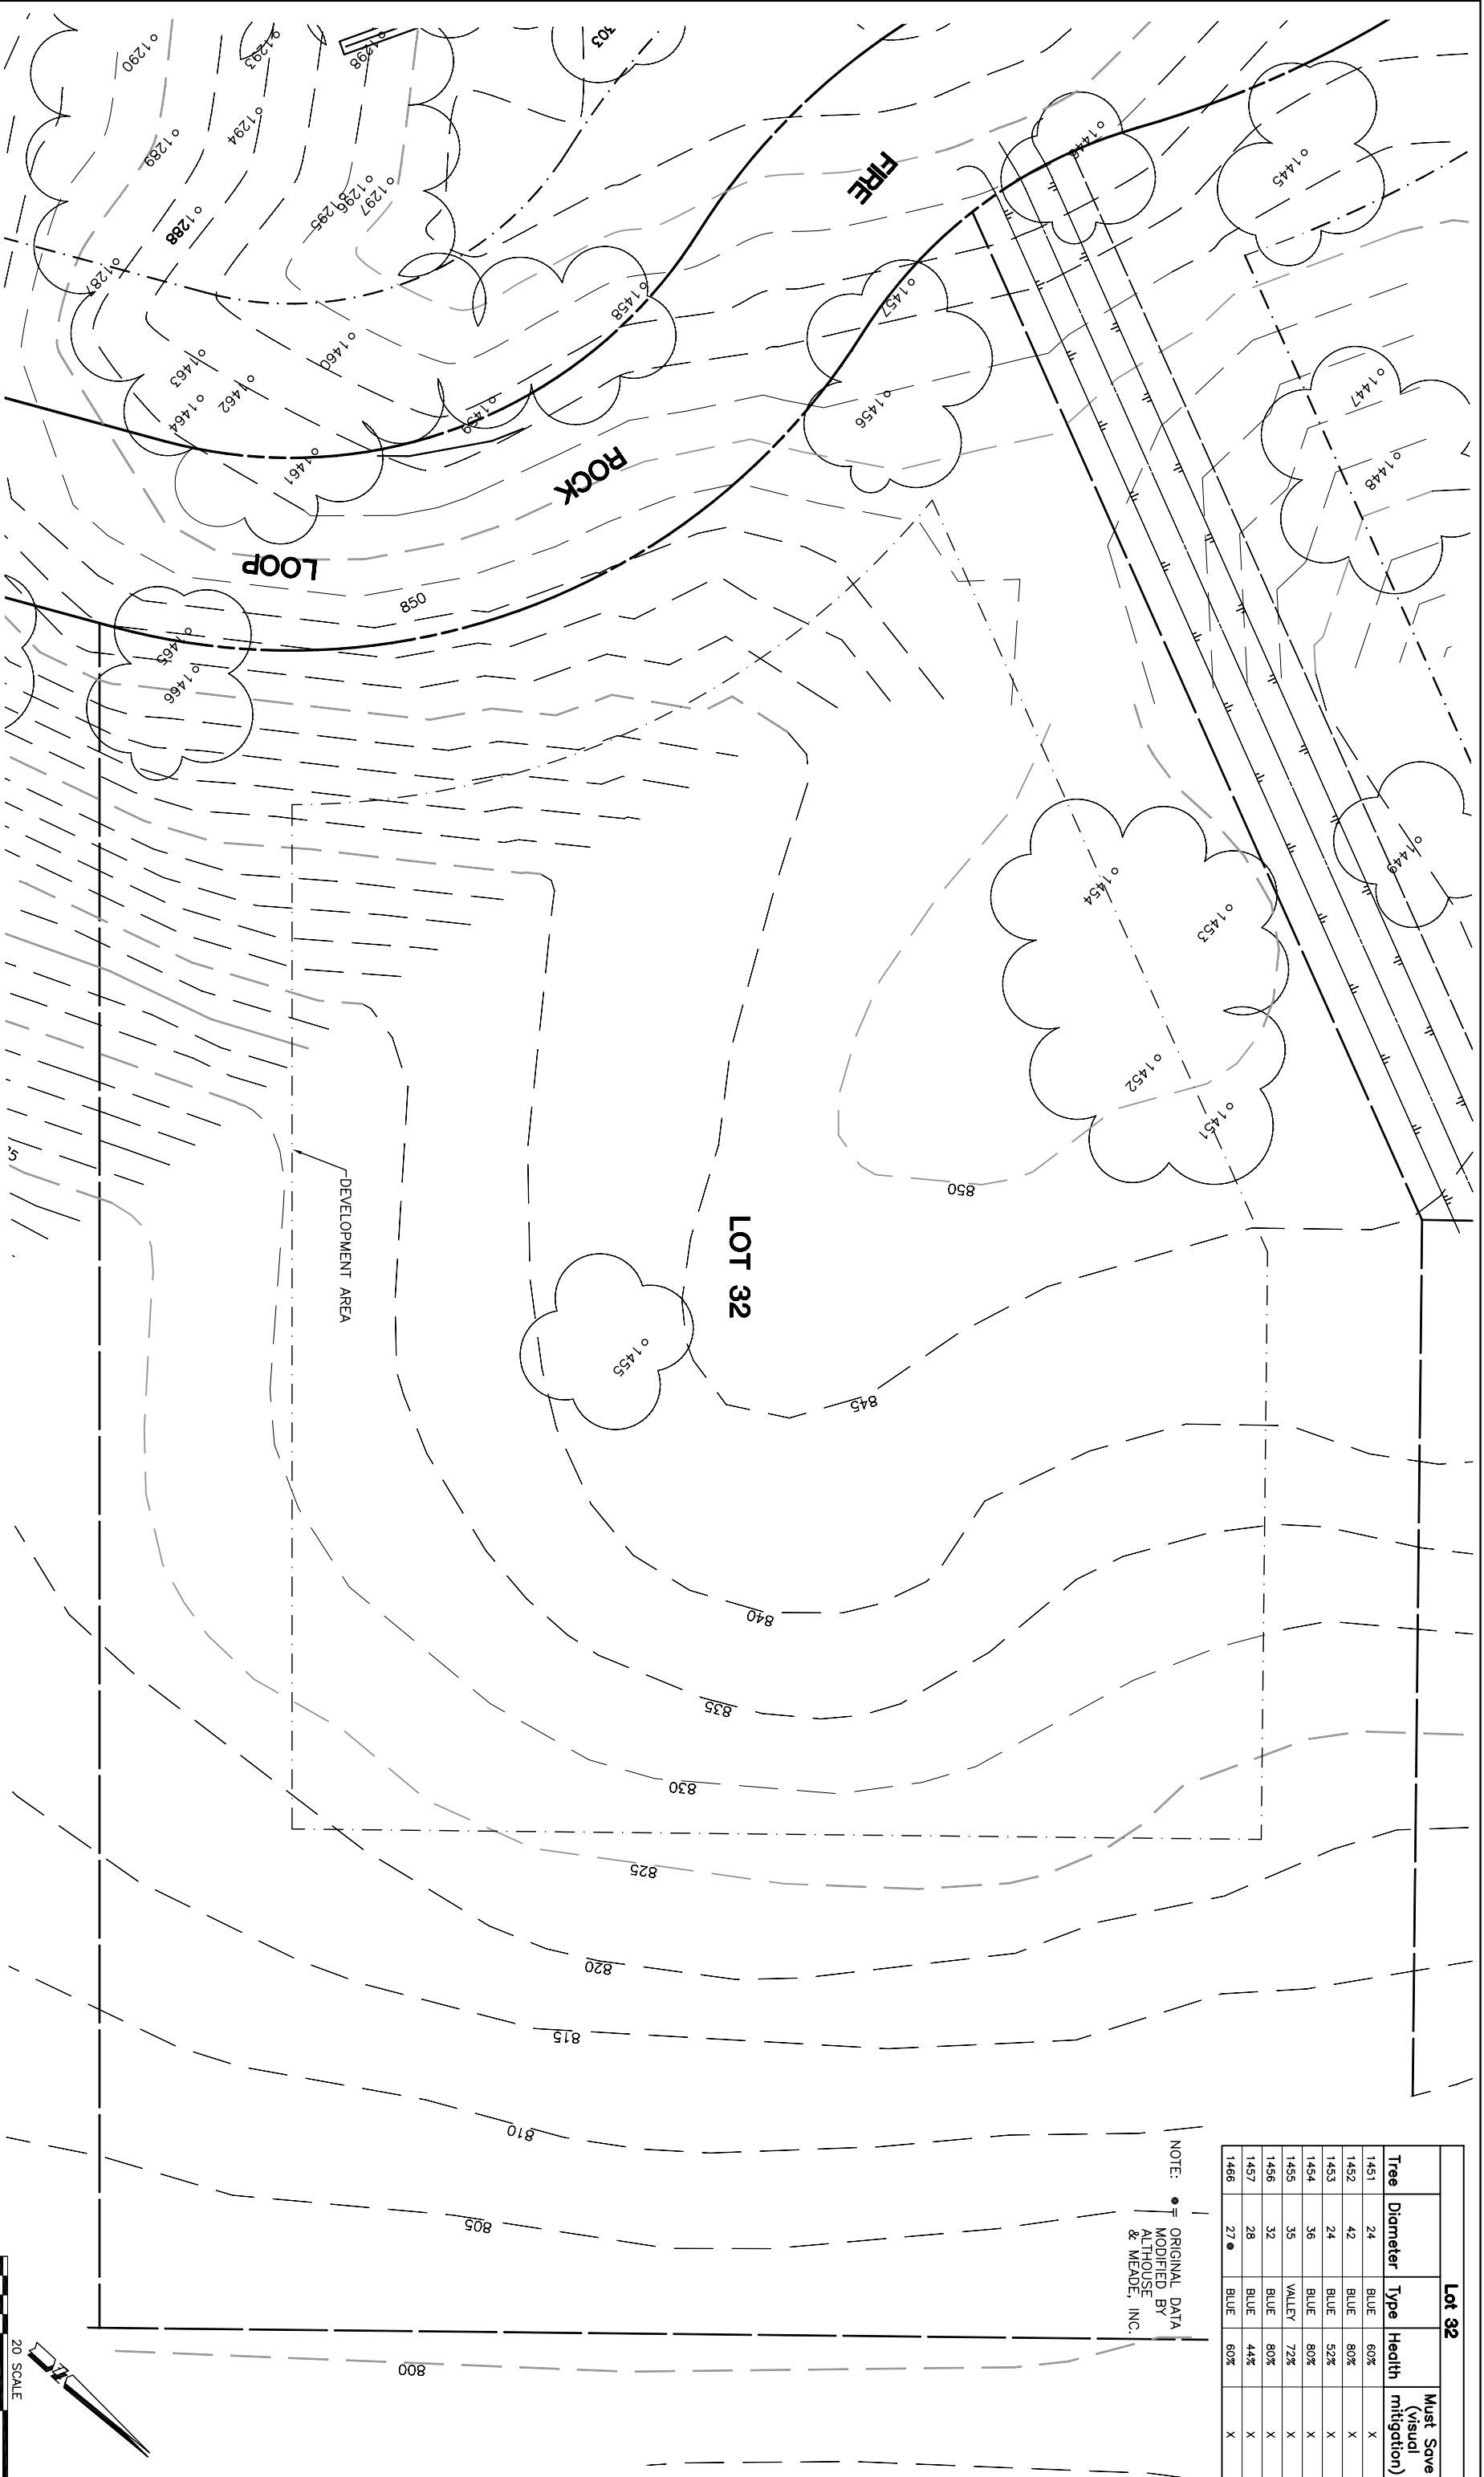

NOTE:
 TREE DATA BASED ON OAK TREE
 ASSESSMENT BY JACK BRAZEAL ON 10.24.00.

NOTE:
 ALL TREES OUTSIDE OF BUILDING ENVELOPE
 TO BE PROTECTED. TREES MAY BE REMOVED
 BY PERMIT IF NECESSARY FOR DRIVEWAY
 ACCESS BUT REMOVAL WILL BE MINIMIZED.

NOTE:
 ALL TREE LOCATIONS WITHIN
 BUILDING ENVELOPE TO BE
 VERIFIED PRIOR TO PERMITTING

REV.	BY	DATE	DESCRIPTION



INDIVIDUAL SITE PLANS
SANTA YSABEL RANCH
COAL 99-0229
LOT 32

SHEET
1
OF 1