


Lot 33				Must Save (visual mitigation)
Tree	Diameter	Type	Health	
1286	36	BLUE	80%	X
1467	35	BLUE	80%	X
1468	26	BLUE	60%	X
1469	17	BLUE	40%	X
1470	9	BLUE	8%	X
1471	15	BLUE	28%	X
1472	34	BLUE	72%	X
1473	38	VALLEY	56%	X
1474	38	VALLEY	64%	X
1475	26	VALLEY	48%	X
1476	28	VALLEY	48%	X
1477	26	VALLEY	40%	X

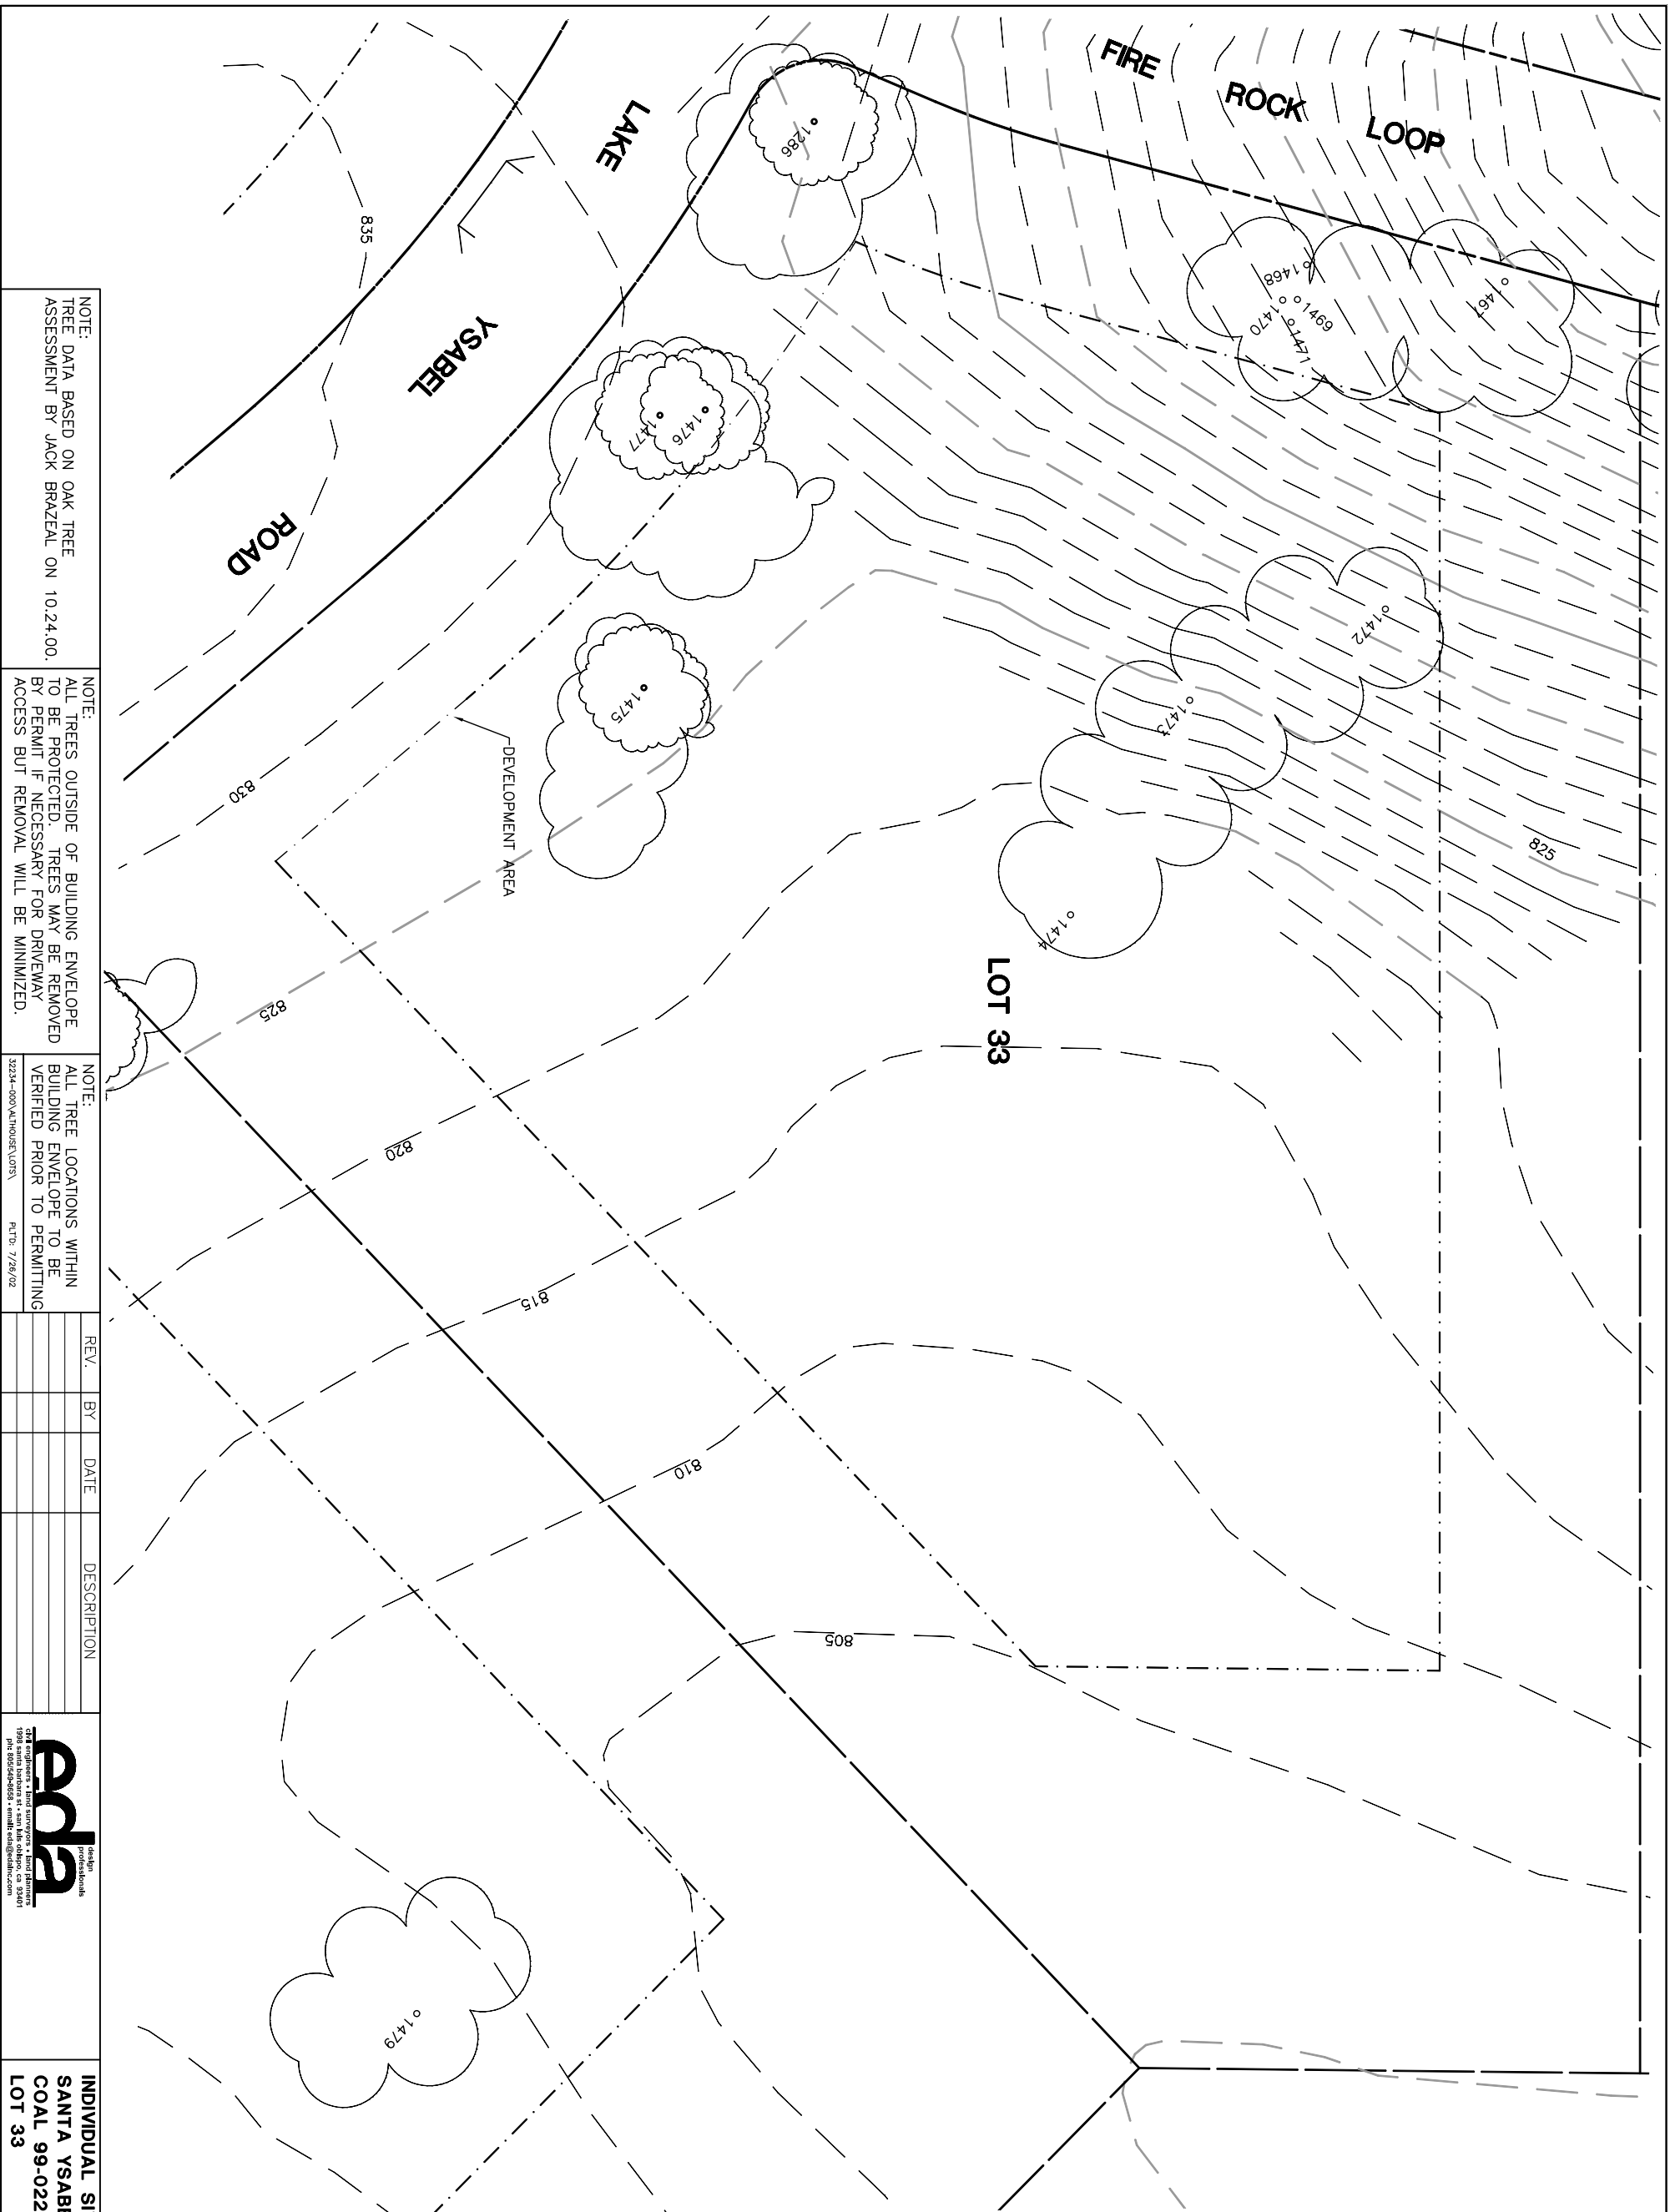

NOTE: TREE DATA BASED ON OAK TREE ASSESSMENT BY JACK BRAZEAL ON 10.24.00.

NOTE: ALL TREES OUTSIDE OF BUILDING ENVELOPE TO BE PROTECTED. TREES MAY BE REMOVED BY PERMIT IF NECESSARY FOR DRIVEWAY ACCESS BUT REMOVAL WILL BE MINIMIZED.

NOTE: ALL TREE LOCATIONS WITHIN BUILDING ENVELOPE TO BE VERIFIED PRIOR TO PERMITTING

REV.	BY	DATE	DESCRIPTION



INDIVIDUAL SITE PLANS
SANTA YSABEL RANCH
COAL 99-0229
LOT 33

