


Lot 37				
Tree	Diameter	Type	Health	Must Save (visual mitigation)
1485	36	VALLEY	68%	X
1486	36	VALLEY	60%	X
1563	60	VALLEY	40%	X
1911	36	VALLEY	50%	X

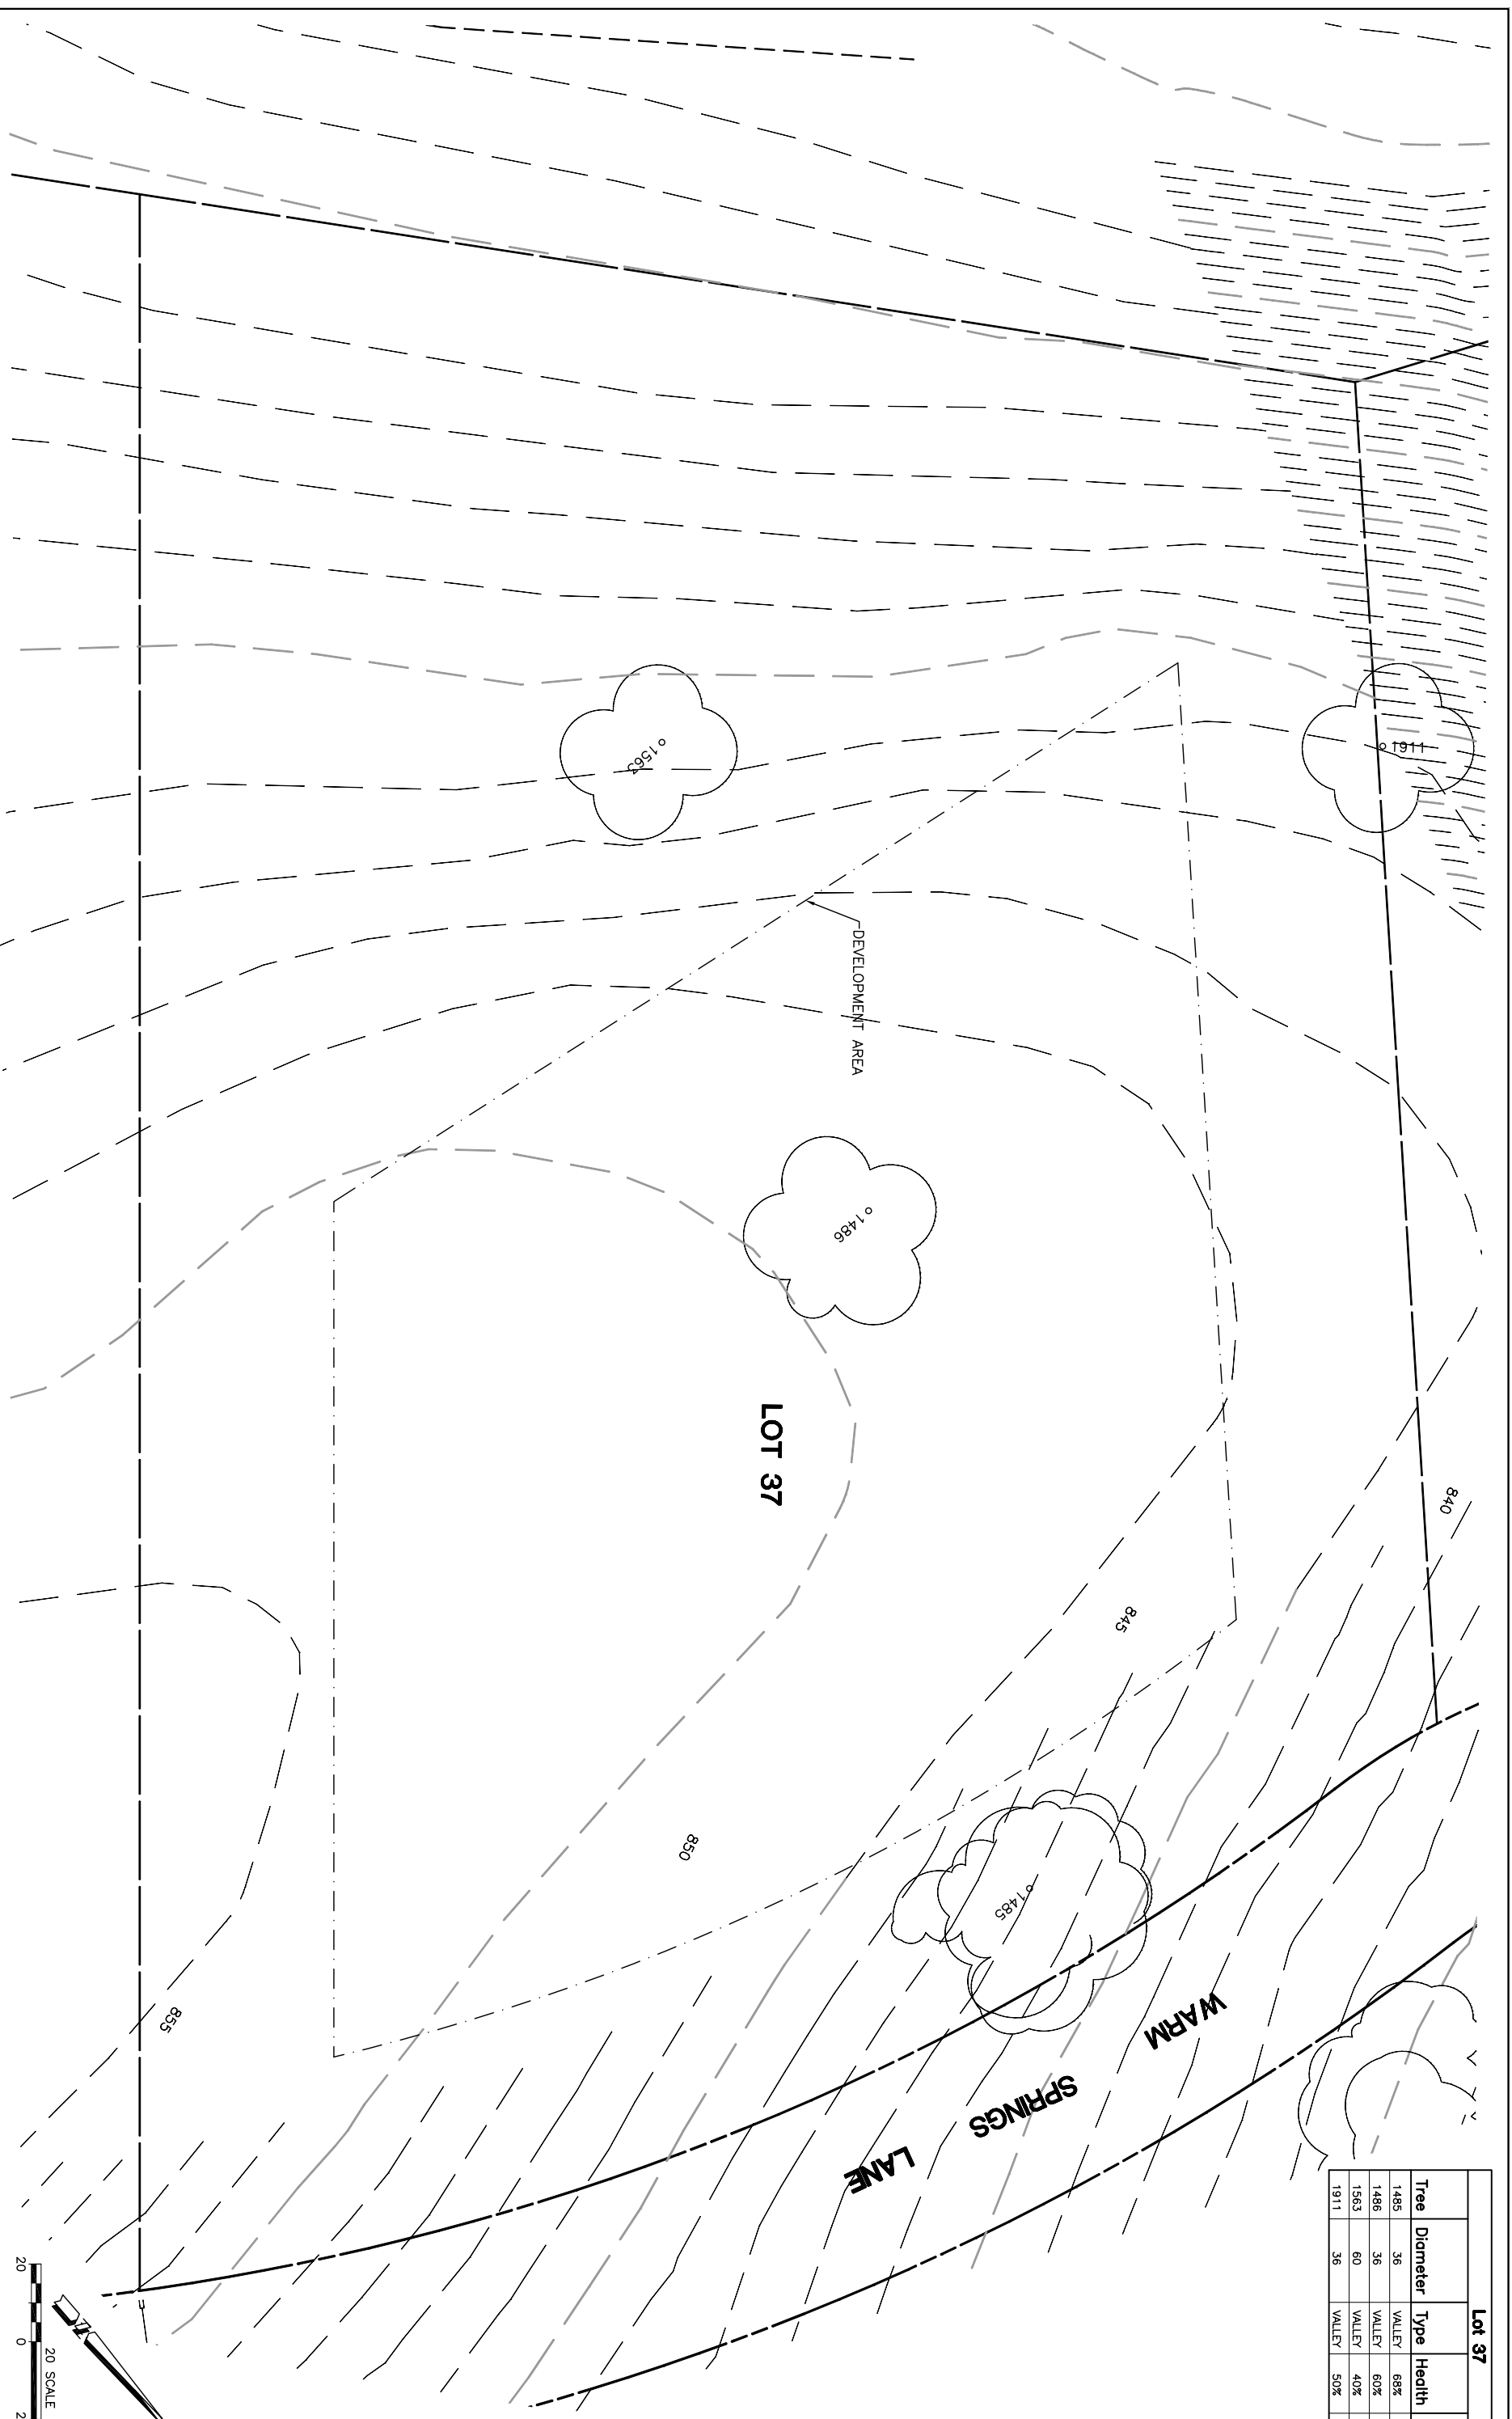

NOTE: TREE DATA BASED ON OAK TREE ASSESSMENT BY JACK BRAZEAL ON 10.24.00.

NOTE: ALL TREES OUTSIDE OF BUILDING ENVELOPE TO BE PROTECTED. TREES MAY BE REMOVED BY PERMIT IF NECESSARY FOR DRIVEWAY ACCESS BUT REMOVAL WILL BE MINIMIZED.

NOTE: ALL TREE LOCATIONS WITHIN BUILDING ENVELOPE TO BE VERIFIED PRIOR TO PERMITTING

REV.	BY	DATE	DESCRIPTION



INDIVIDUAL SITE PLANS  
SANTA YSABEL RANCH  
COAL 99-0229  
LOT 37

SHEET  
1  
OF 1