


Lot 38				Must Save (visual mitigation)
Tree	Diameter	Type	Health	
1554	19	VALLEY	44%	X
1555	38	VALLEY	68%	X
1564	19	VALLEY	12%	X
1565	36	VALLEY	78%	X

NOTE: ● = ORIGINAL DATA
 ○ = MODIFIED BY ALTHOUSE & MEADE, INC.

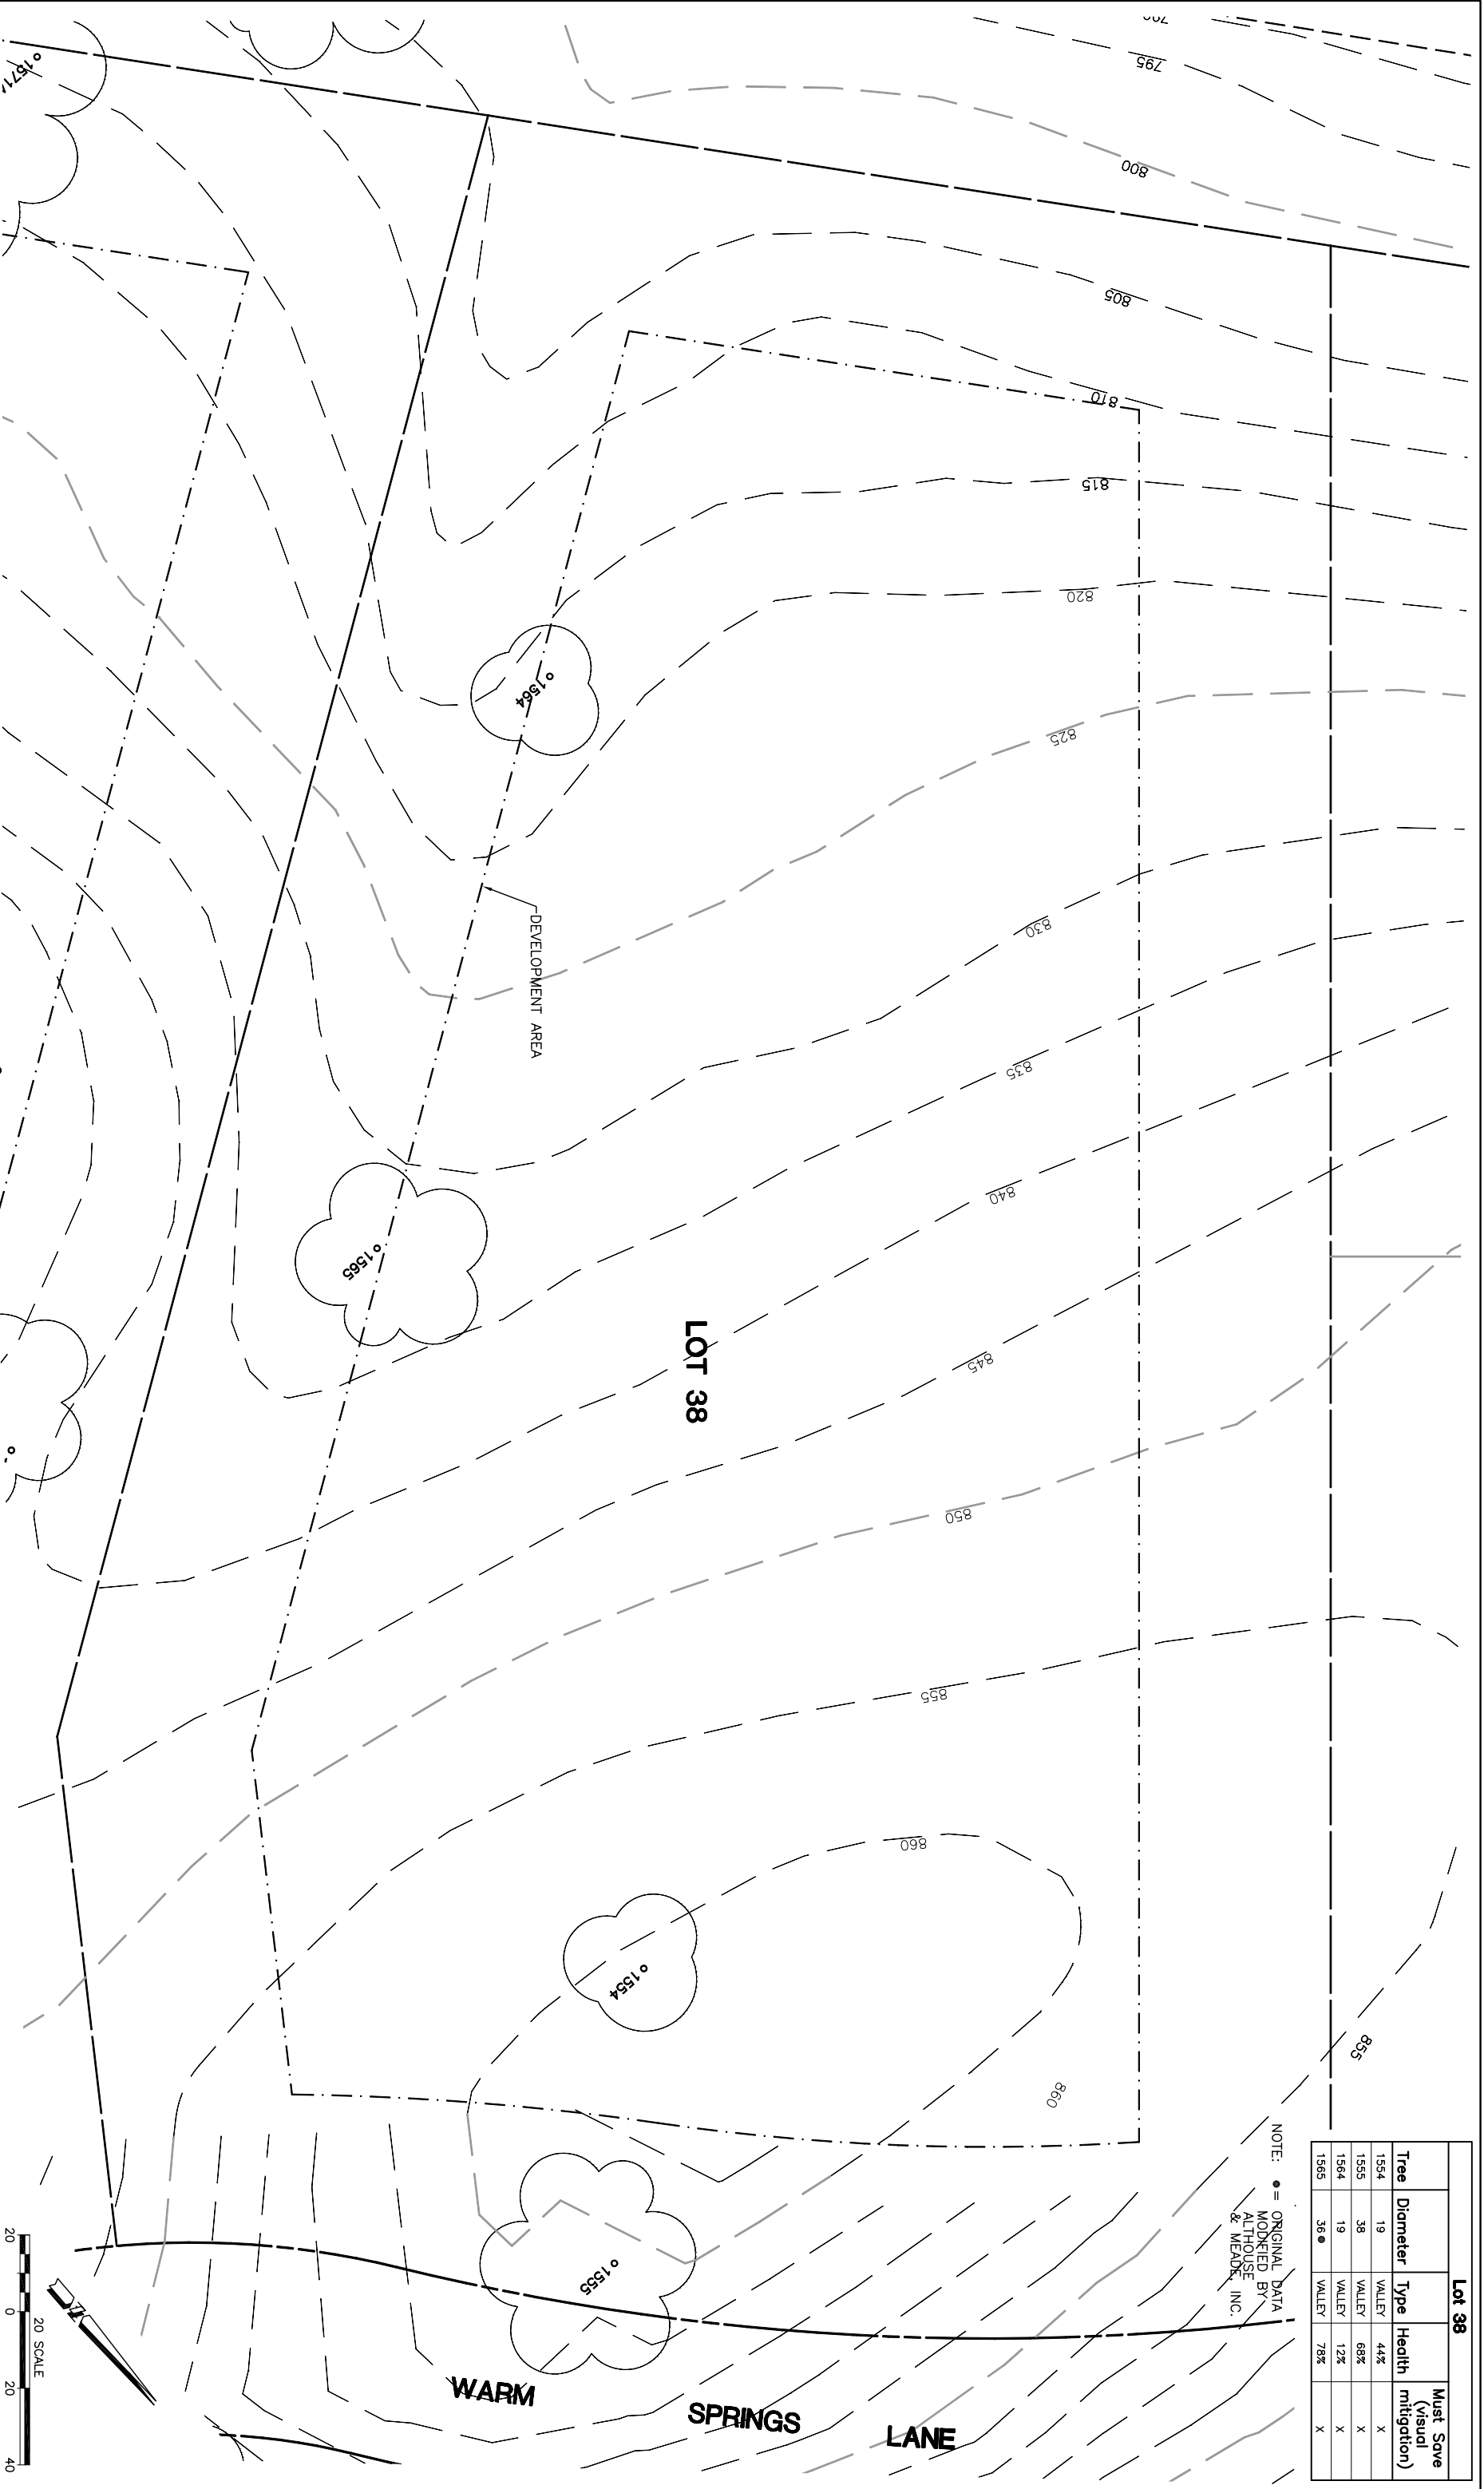

NOTE: TREE DATA BASED ON OAK TREE ASSESSMENT BY JACK BRAZEAL ON 10.24.00.

NOTE: ALL TREES OUTSIDE OF BUILDING ENVELOPE TO BE PROTECTED. TREES MAY BE REMOVED BY PERMIT IF NECESSARY FOR DRIVEWAY ACCESS BUT REMOVAL WILL BE MINIMIZED.

NOTE: ALL TREE LOCATIONS WITHIN BUILDING ENVELOPE TO BE VERIFIED PRIOR TO PERMITTING

REV.	BY	DATE	DESCRIPTION



INDIVIDUAL SITE PLANS
 SANTA YSABEL RANCH
 COAL 99-0229
 LOT 38

S H E E T
 1
 OF 1