


Lot 43				
Tree	Diameter	Type	Health	Must Save (visual mitigation)
1594	20	BLUE	72%	X
1595	14	BLUE	68%	X
1596	24 (2)	BLUE	80%	X
1597	34	BLUE	80%	X
1598	36	BLUE	76%	X
1599	34	BLUE	60%	X
1601	20	BLUE	60%	X
1602	12	BLUE	52%	X
1603	12	BLUE	40%	X
1604	17	BLUE	28%	X
1605	19	BLUE	64%	X
1613	8	BLUE	64%	X
1614	16	BLUE	68%	X
1615	13	BLUE	52%	X

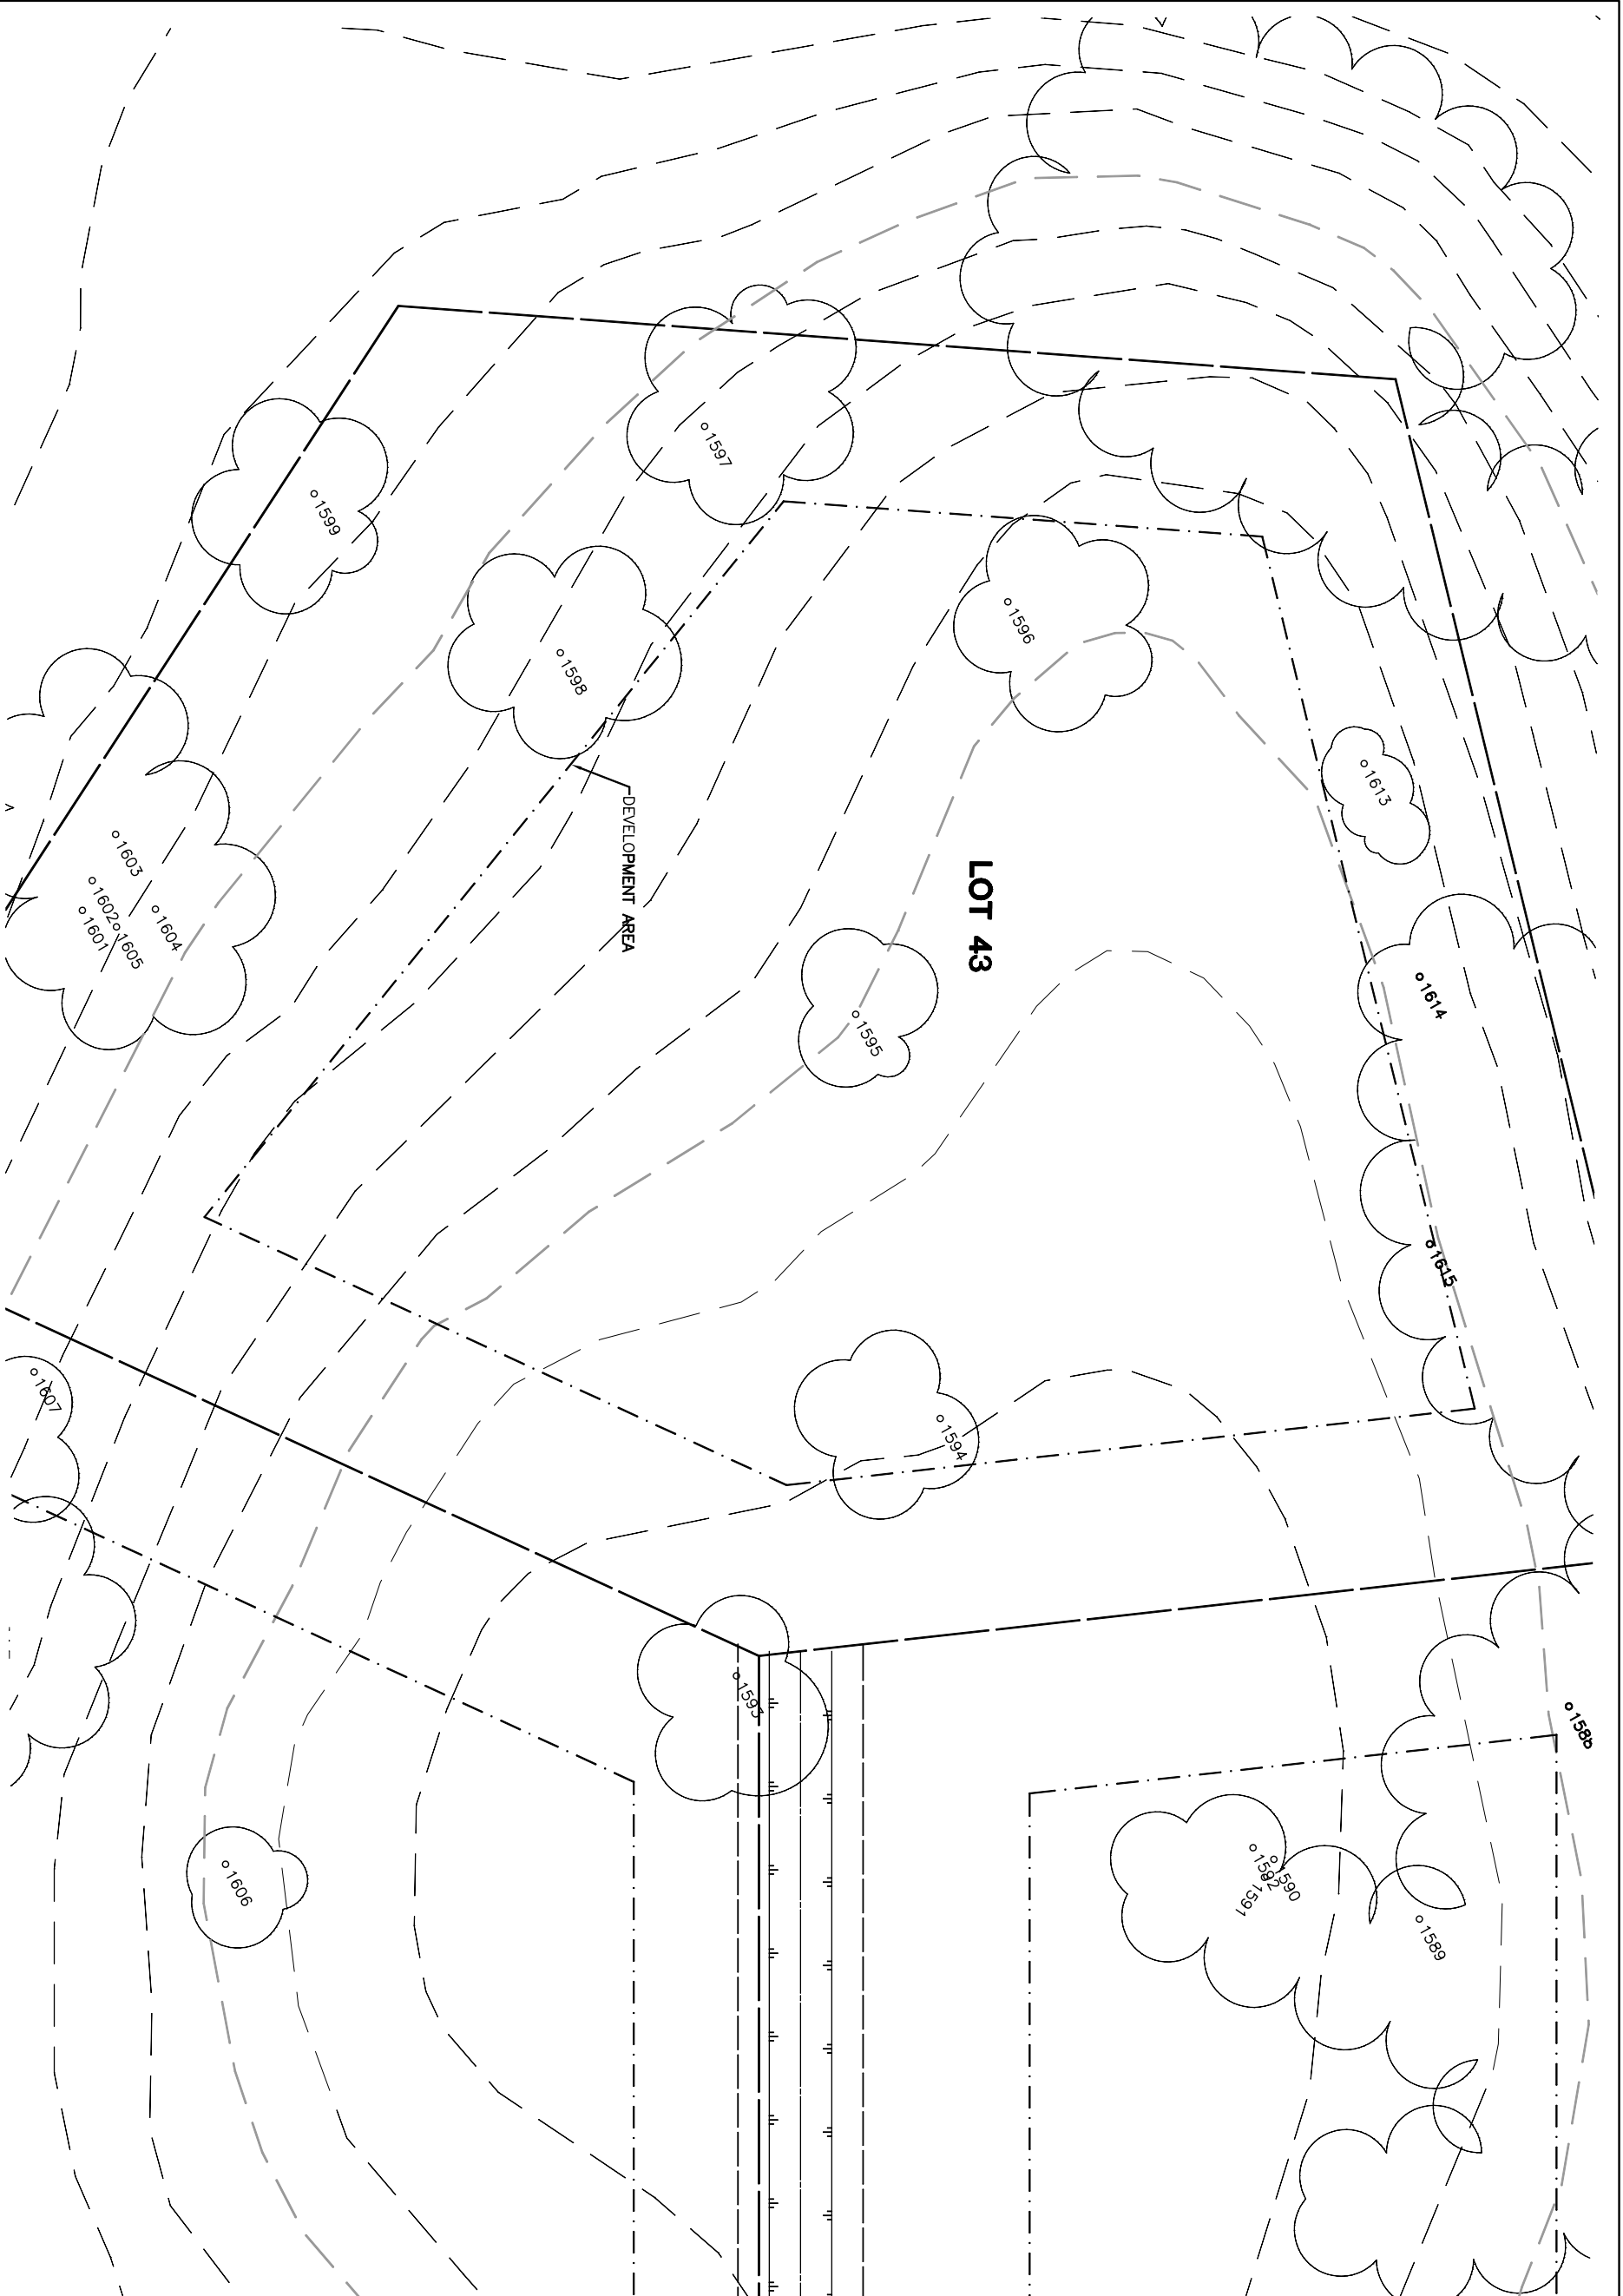

NOTE: TREE DATA BASED ON OAK TREE ASSESSMENT BY JACK BRAZEAL ON 10.24.00.

NOTE: ALL TREES OUTSIDE OF BUILDING ENVELOPE TO BE PROTECTED. TREES MAY BE REMOVED BY PERMIT IF NECESSARY FOR DRIVEWAY ACCESS BUT REMOVAL WILL BE MINIMIZED.

NOTE: ALL TREE LOCATIONS WITHIN BUILDING ENVELOPE TO BE VERIFIED PRIOR TO PERMITTING

REV.	BY	DATE	DESCRIPTION



INDIVIDUAL SITE PLANS
 SANTA YSABEL RANCH
 COAL 99-0229
 LOT 43

