


Lot 44				
Tree	Diameter	Type	Health	Must Save (visual mitigation)
1585	48	VALLEY	16%	X
1586	24	VALLEY	16%	X
1587	18	BLUE	72%	X
1587A	24	BLUE	35%	X
1588	26	BLUE	68%	X
1589	26	BLUE	64%	X
1590	26	BLUE	72%	X
1591	12	BLUE	24%	X
1592	13	BLUE	24%	X
1623	18	BLUE	80%	X

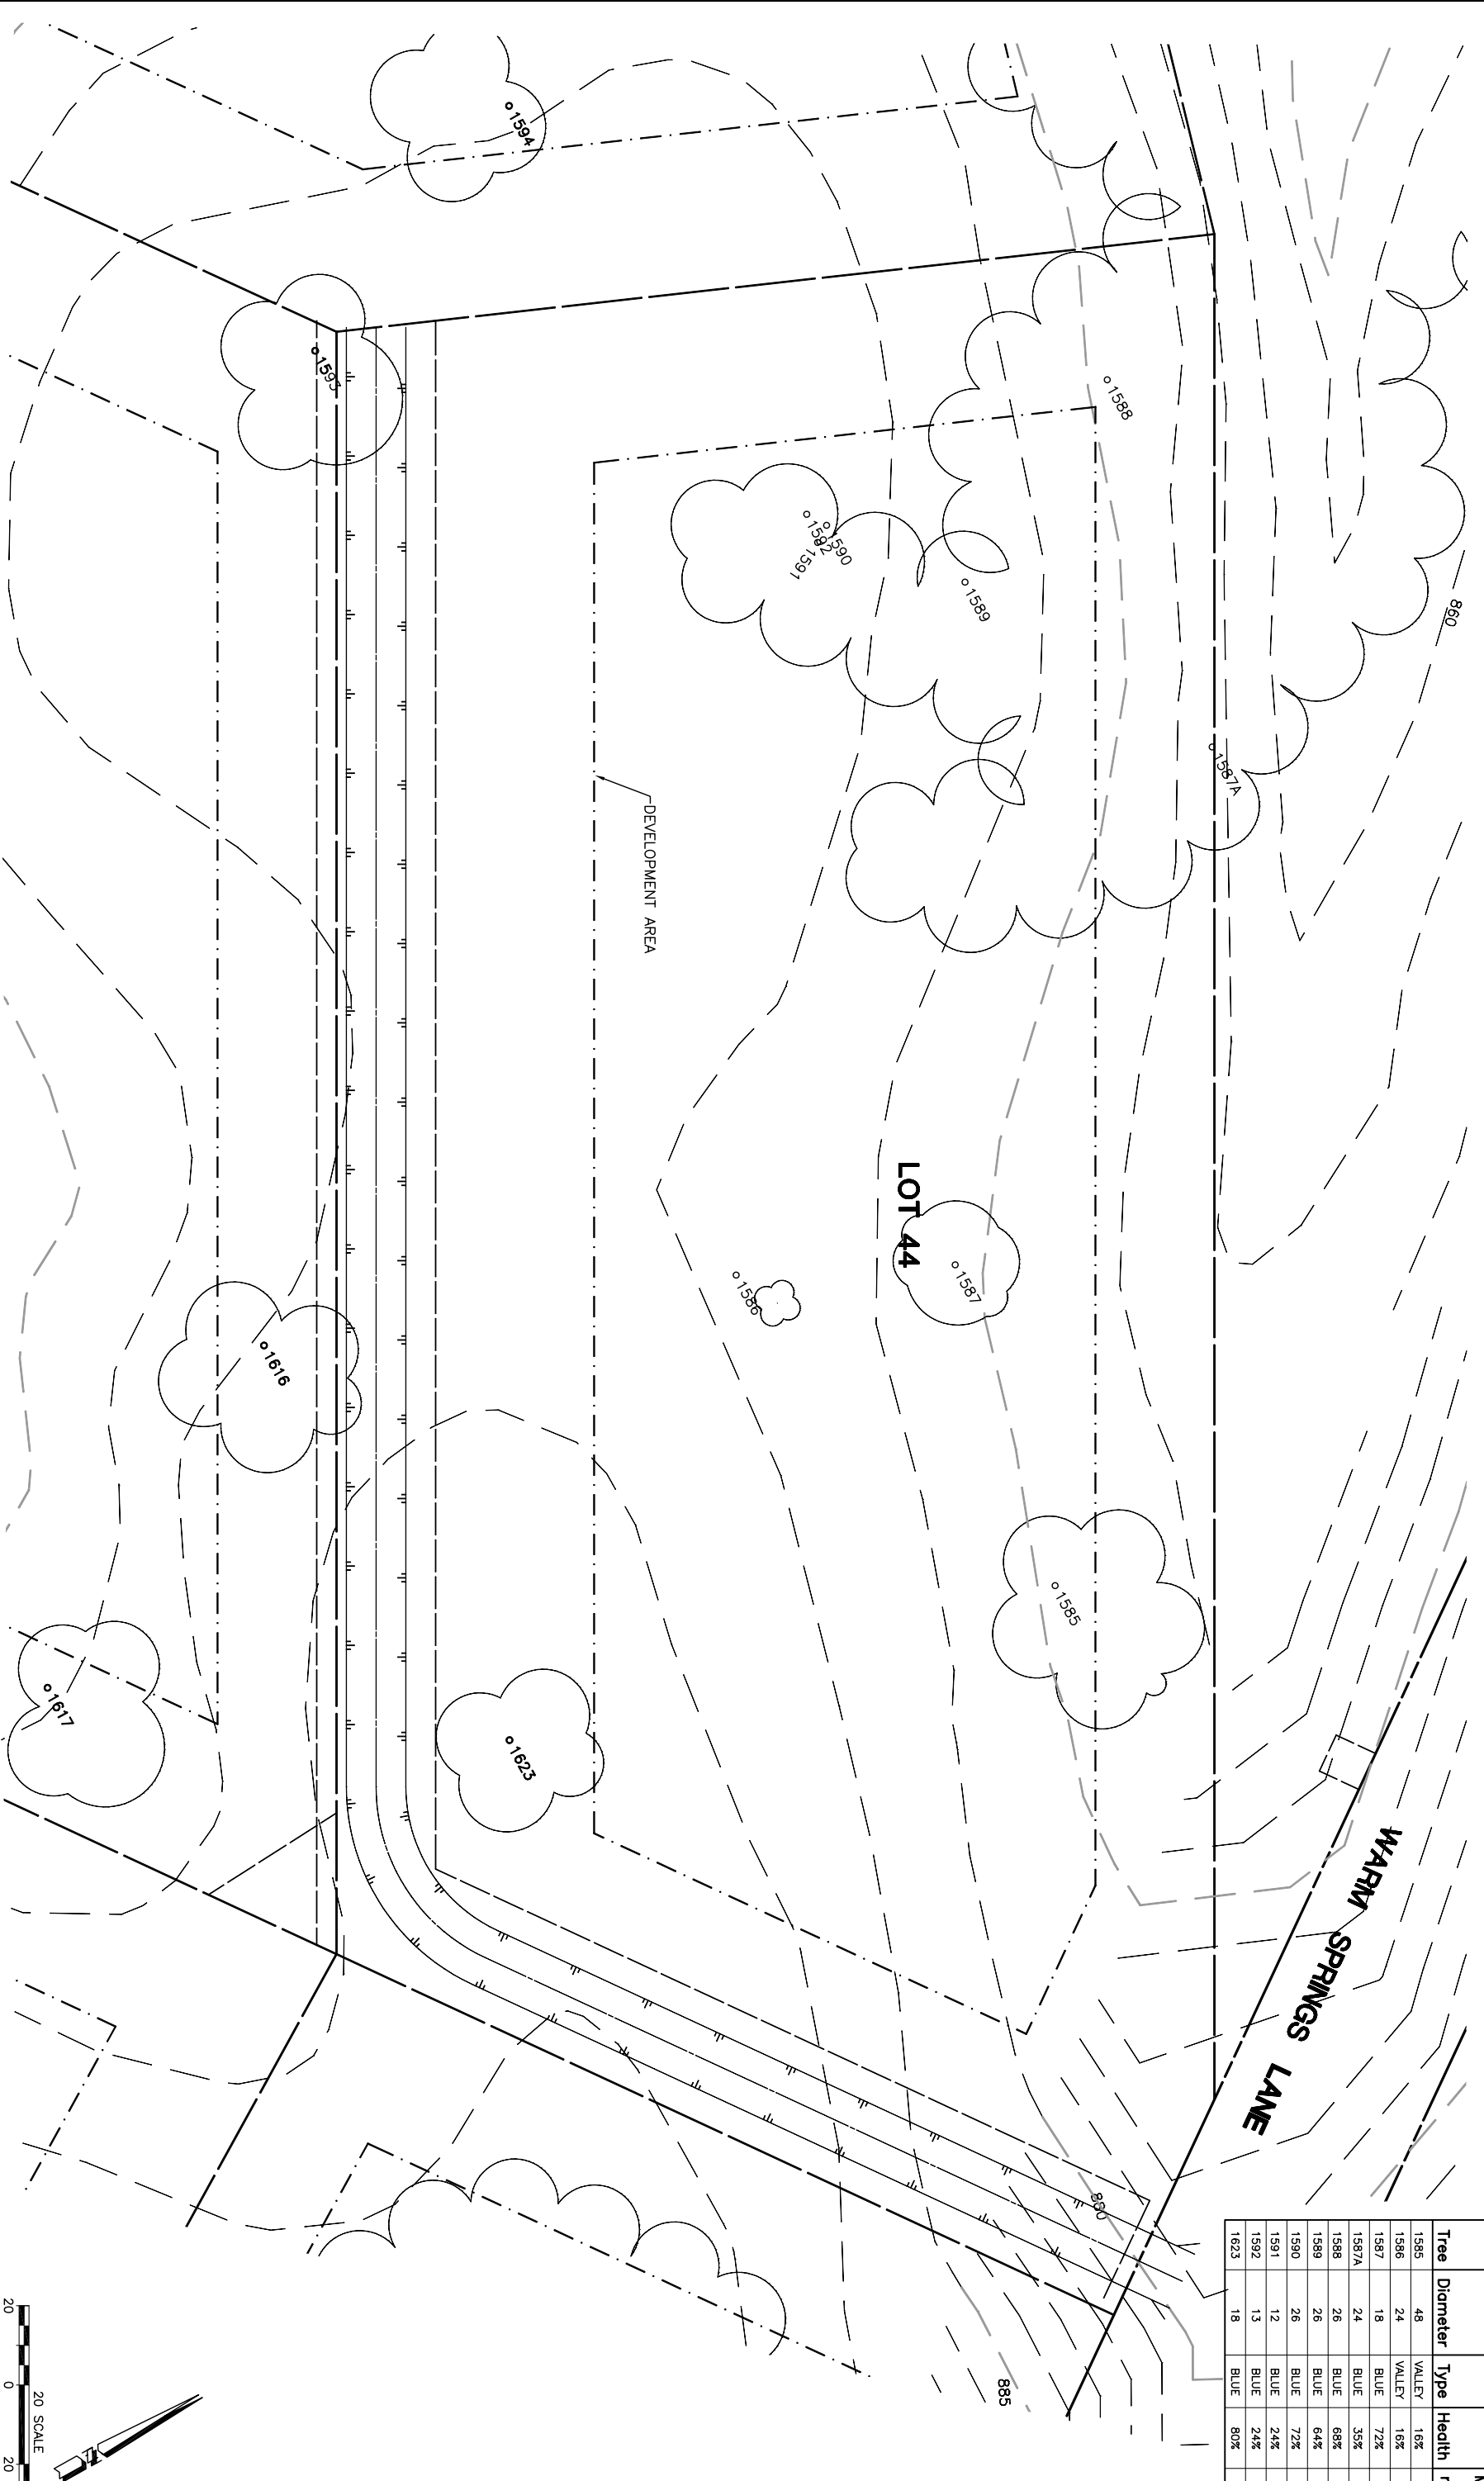

NOTE: TREE DATA BASED ON OAK TREE ASSESSMENT BY JACK BRAZEAU ON 10.24.00.

NOTE: ALL TREES OUTSIDE OF BUILDING ENVELOPE TO BE PROTECTED. TREES MAY BE REMOVED BY PERMIT IF NECESSARY FOR DRIVEWAY ACCESS BUT REMOVAL WILL BE MINIMIZED.

NOTE: ALL TREE LOCATIONS WITHIN BUILDING ENVELOPE TO BE VERIFIED PRIOR TO PERMITTING

REV.	BY	DATE	DESCRIPTION



INDIVIDUAL SITE PLANS
SANTA YSABEL RANCH
COAL 99-0229
LOT 44

SHEET
1
OF 1

