


Lot 45				Must Save (visual mitigation)
Tree ID	Diameter	Type	Health	
1593	48	VALLEY	44%	X
1606	18	BLUE	72%	X
1607	30	BLUE	40%	X
1608	42	BLUE	12%	X
1609	34	BLUE	16%	X
1610	32	BLUE	60%	X
1612	26	BLUE	80%	X
1616	36	BLUE	60%	X
1617	40	VALLEY	64%	X
1618	18	VALLEY	48%	X
1619	26	VALLEY	60%	X

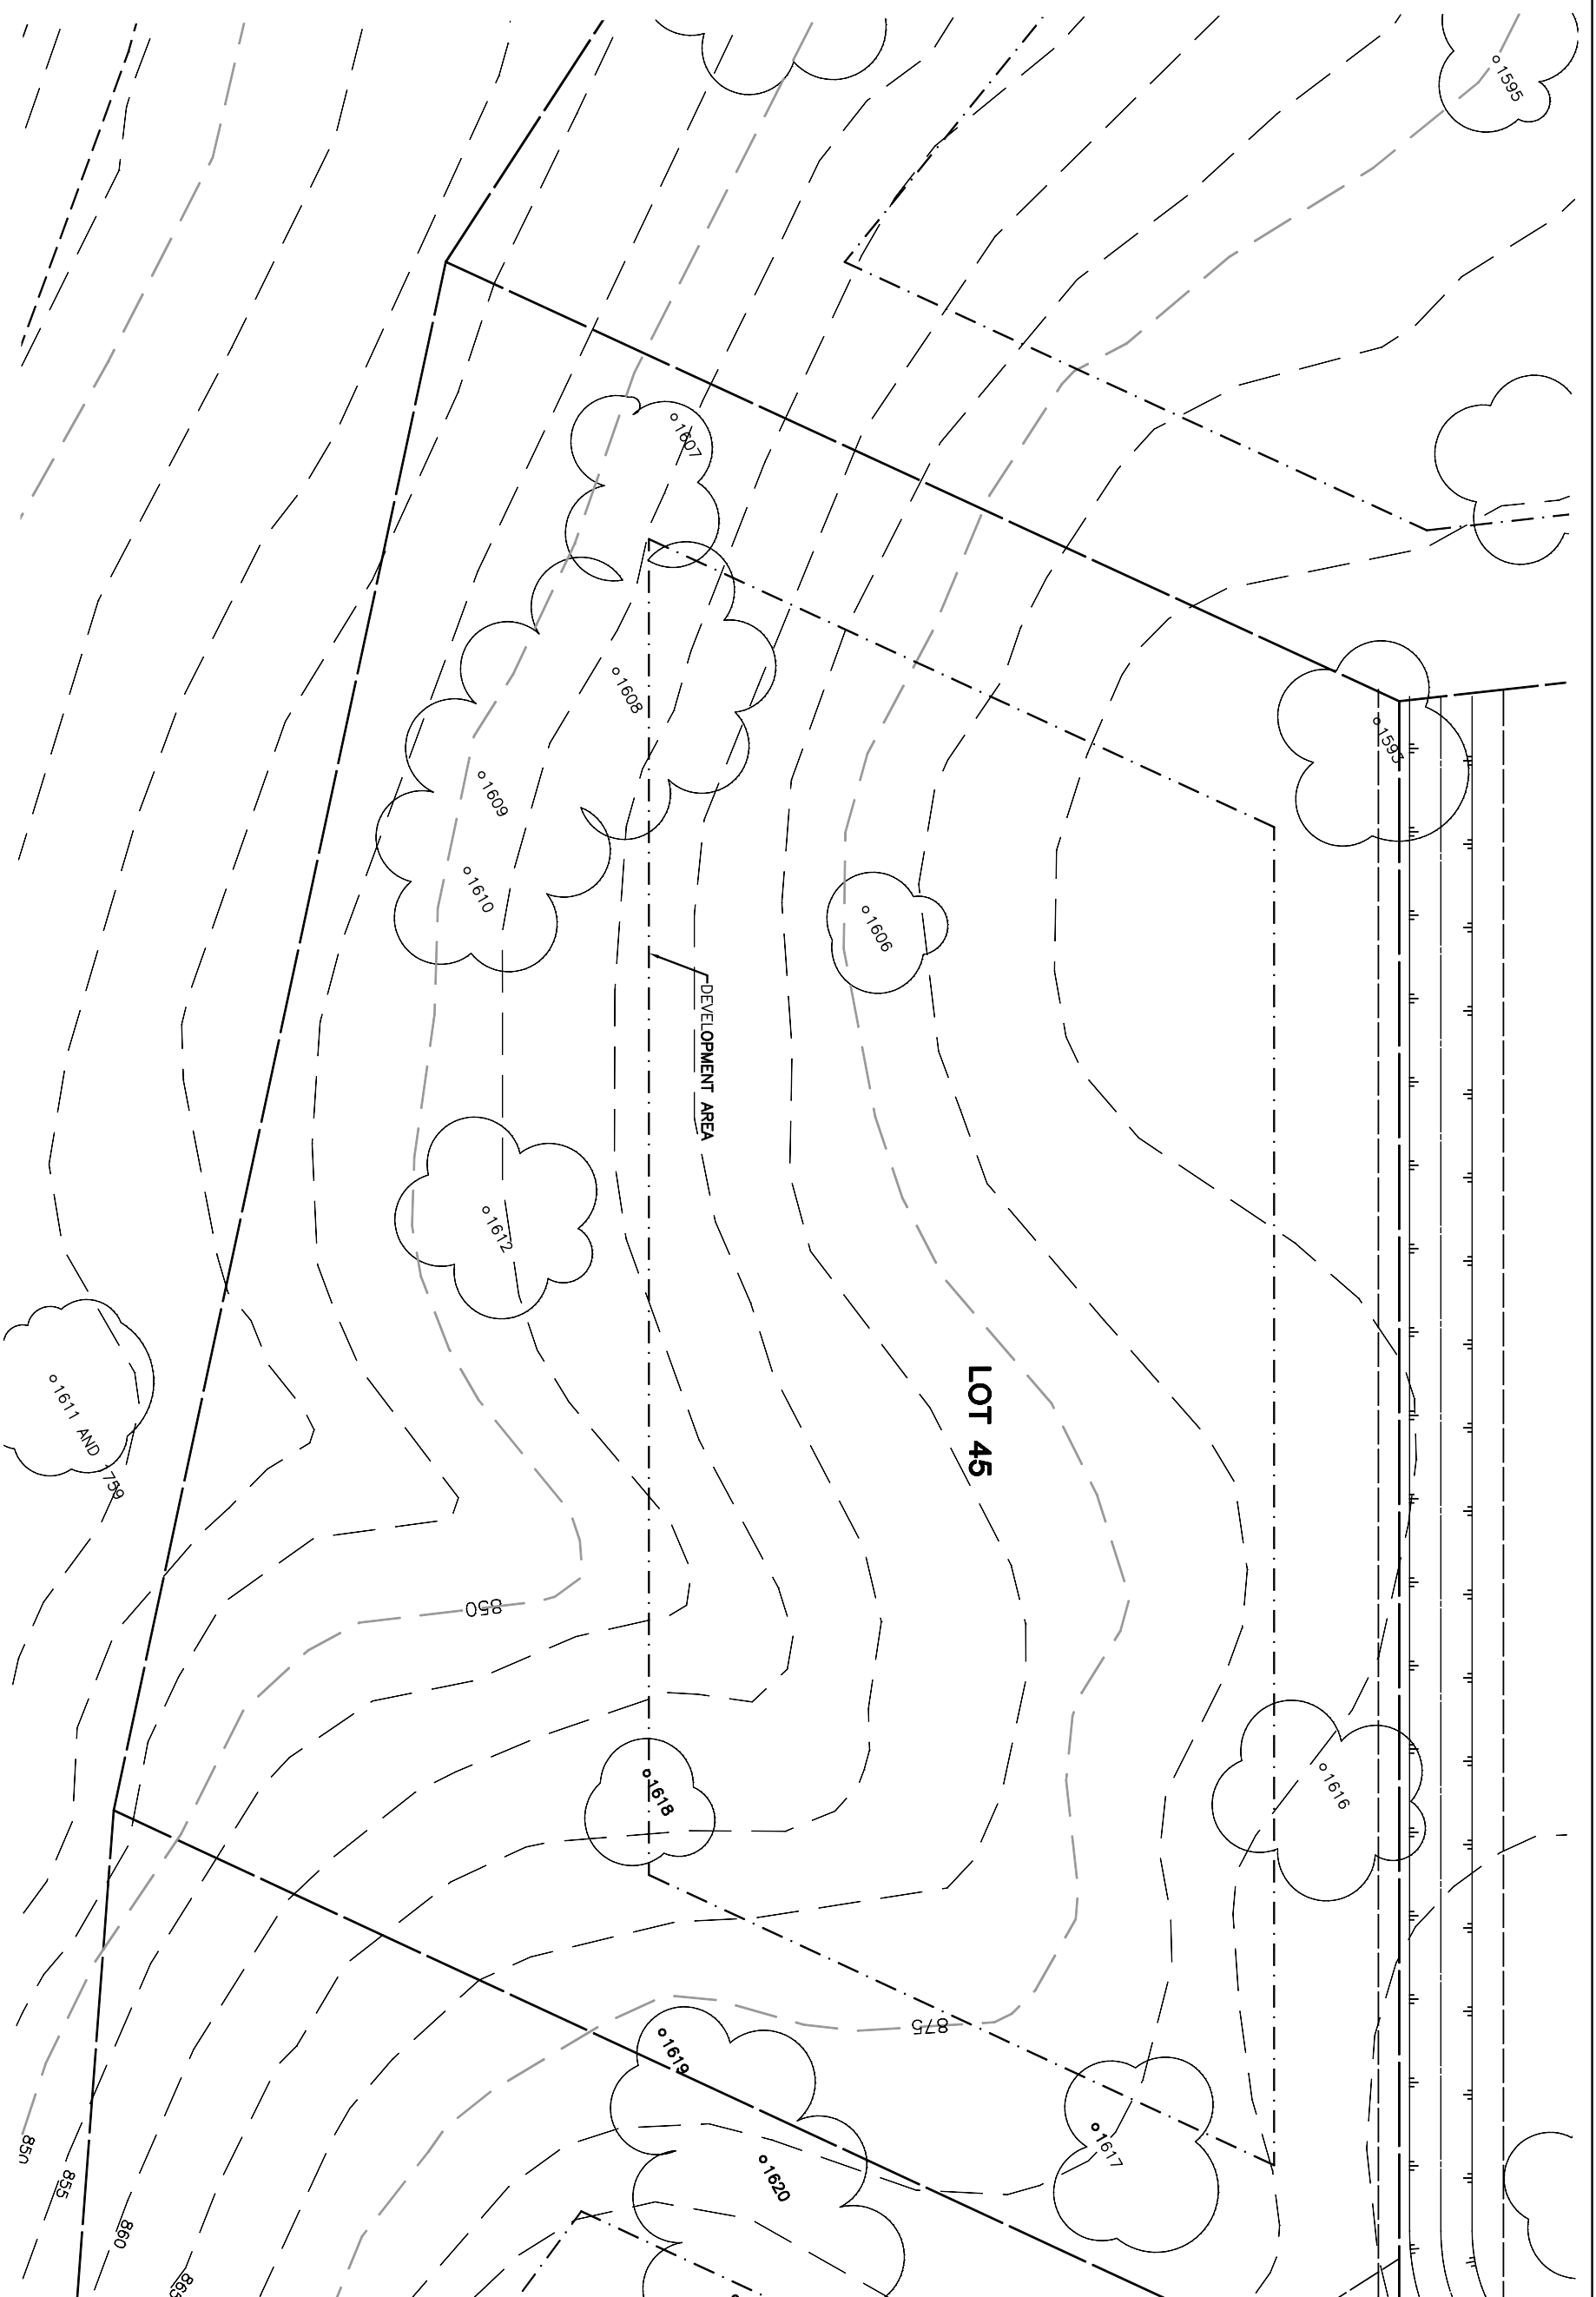

NOTE: TREE DATA BASED ON OAK TREE ASSESSMENT BY JACK BRAZEAL ON 10.24.00.

NOTE: ALL TREES OUTSIDE OF BUILDING ENVELOPE TO BE PROTECTED. TREES MAY BE REMOVED BY PERMIT IF NECESSARY FOR DRIVEWAY ACCESS BUT REMOVAL WILL BE MINIMIZED.

NOTE: ALL TREE LOCATIONS WITHIN BUILDING ENVELOPE TO BE VERIFIED PRIOR TO PERMITTING

REV.	BY	DATE	DESCRIPTION



INDIVIDUAL SITE PLANS  
SANTA YSABEL RANCH  
COAL 99-0229  
LOT 45

SHEET  
1  
OF 1

