

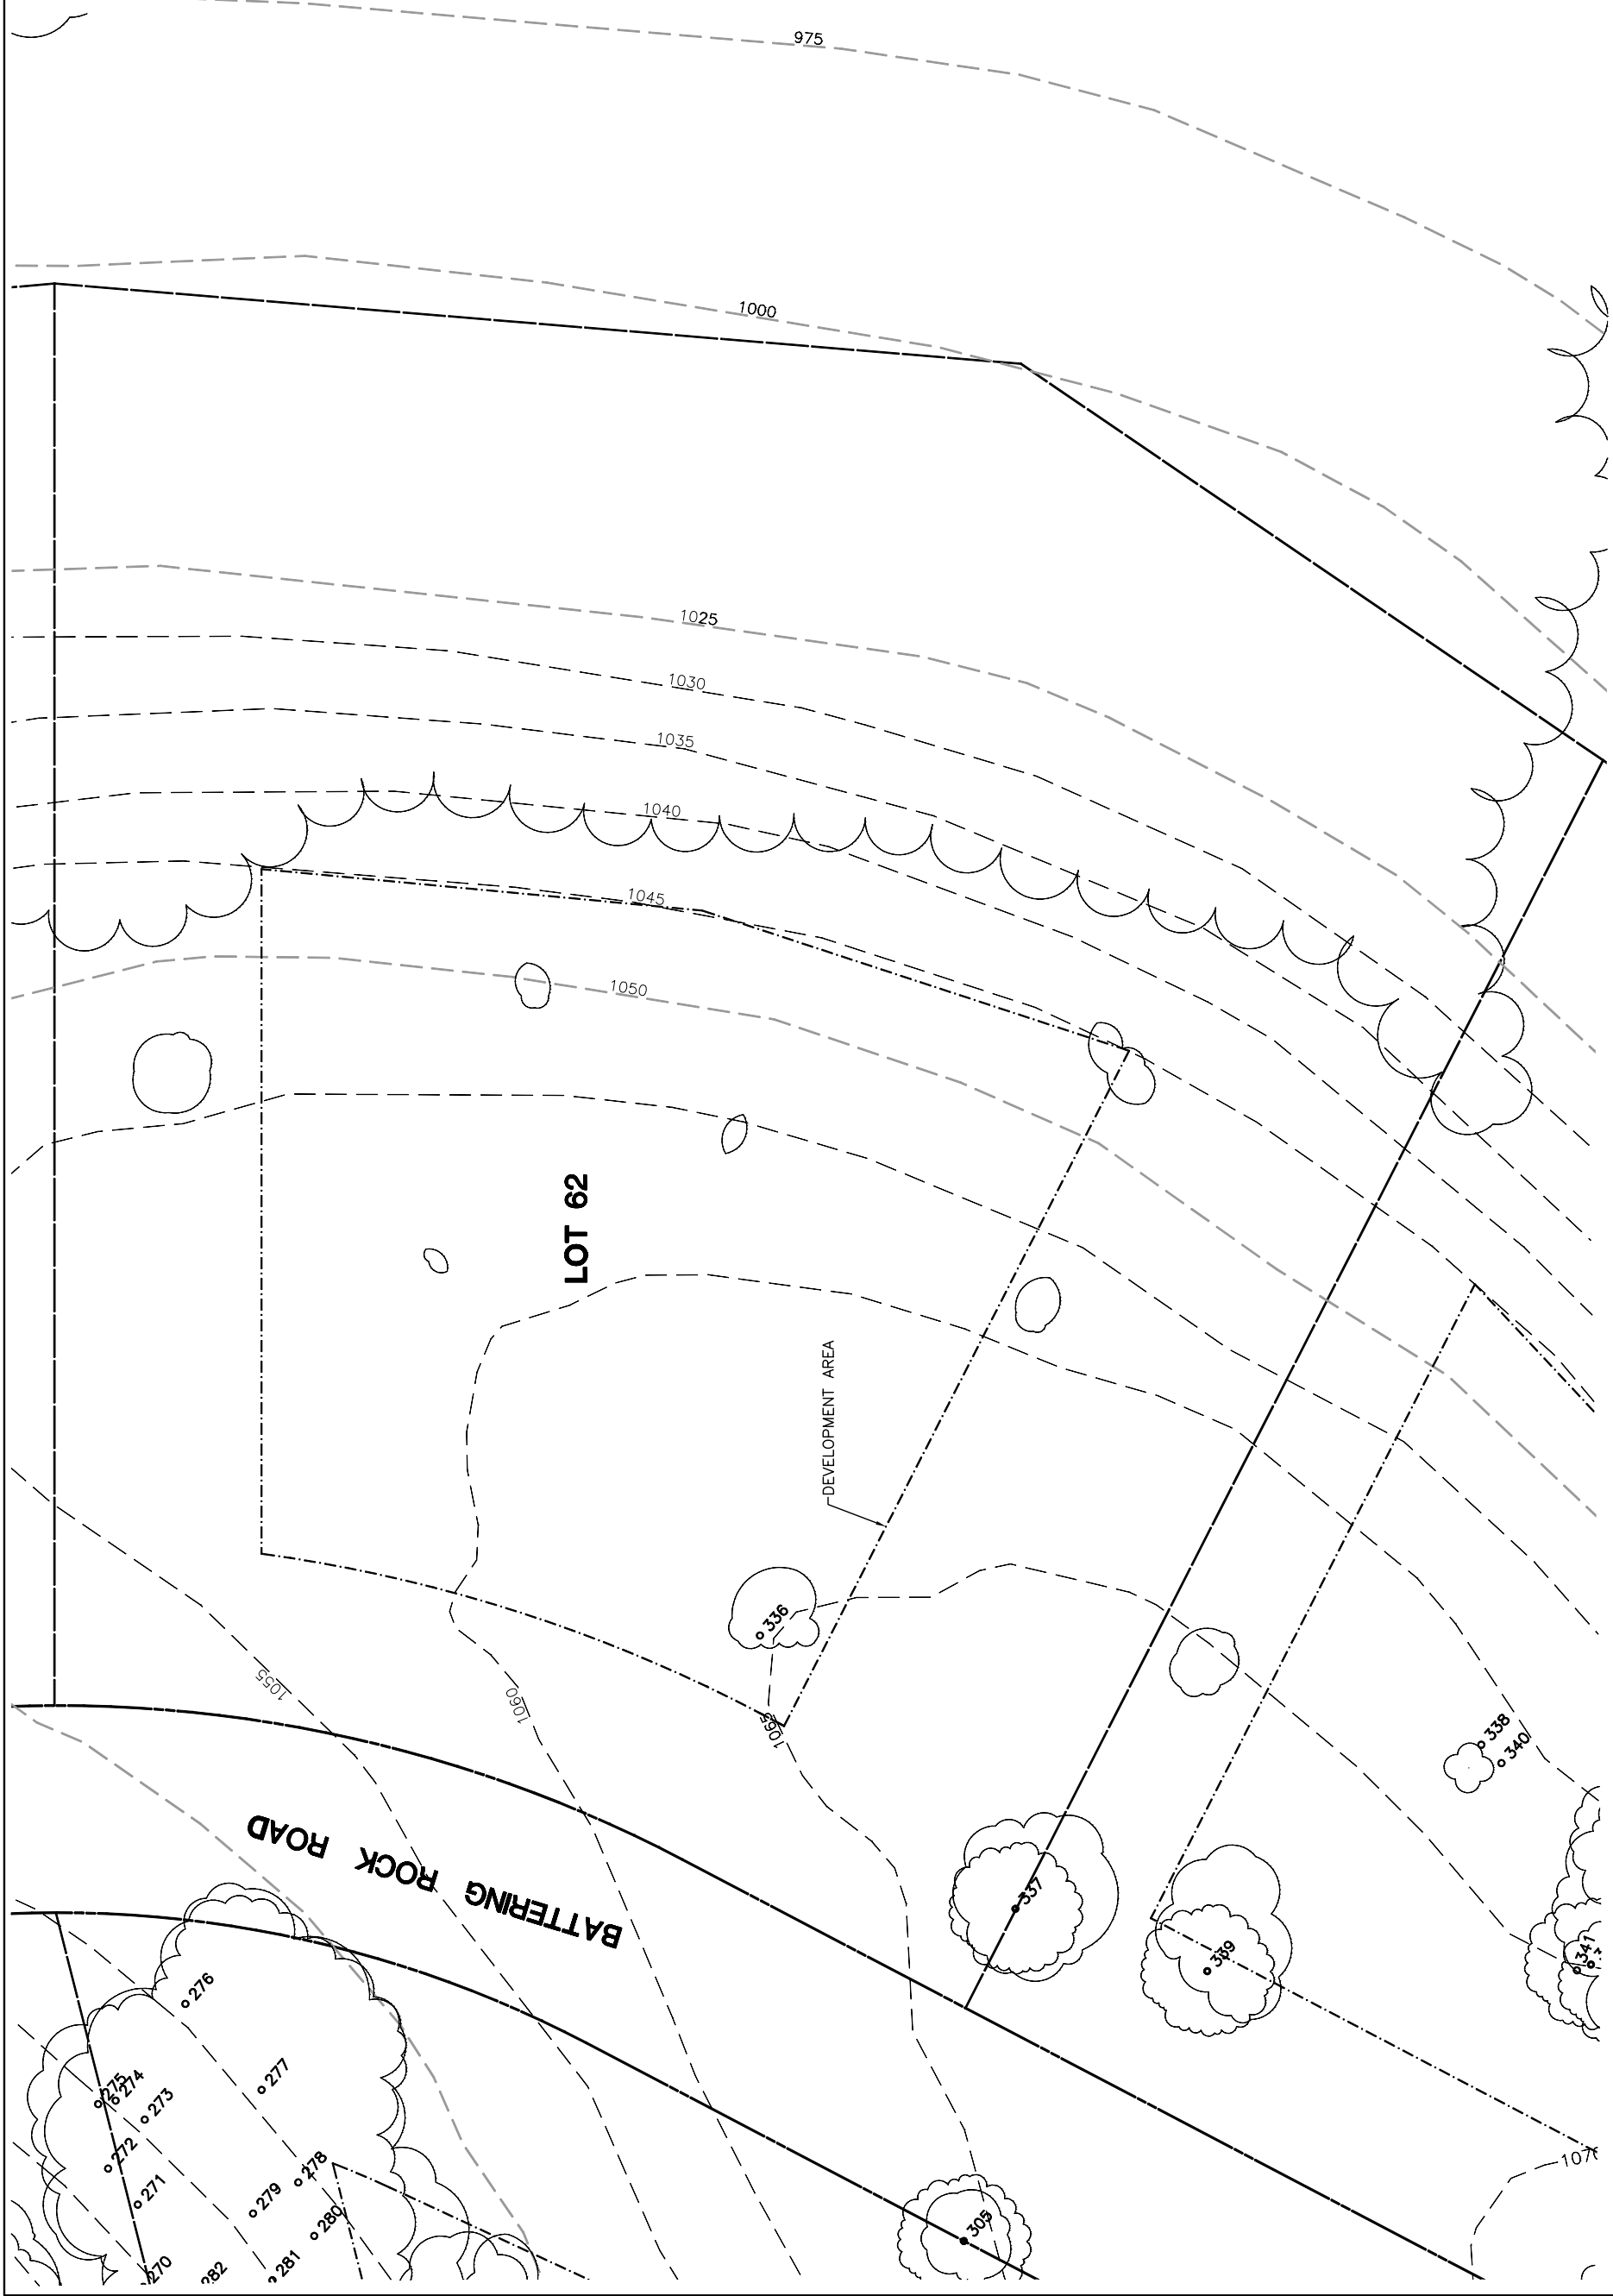


Lot 62				
Tree	Diameter	Type	Health	Must Save (visual mitigation)
336	6	TOYON	0%	X
337	20	BLUE	56%	X

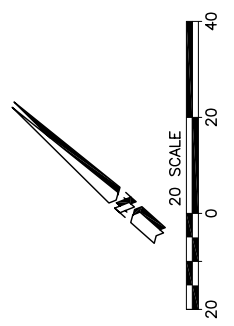

INDIVIDUAL SITE PLANS  
 SANTA YSABEL RANCH  
 COAL 99-0229  
 LOT 62

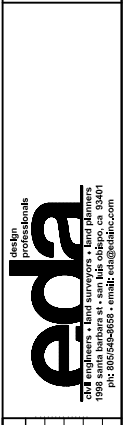

REV.	BY	DATE	DESCRIPTION

NOTE:  
 ALL TREE LOCATIONS WITHIN BUILDING ENVELOPE TO BE VERIFIED PRIOR TO PERMITTING

NOTE:  
 ALL TREES OUTSIDE OF BUILDING ENVELOPE TO BE PROTECTED. TREES MAY BE REMOVED BY PERMIT IF NECESSARY FOR DRIVEWAY ACCESS BUT REMOVAL WILL BE MINIMIZED.

NOTE:  
 TREE DATA BASED ON OAK TREE ASSESSMENT BY JACK BRAZEL ON 10.24.00.

PLT'D: 7/26/02