


Lot 63			
Tree	Diameter	Type	Health
256	8	HOLY LEAF CHERRY	20%
			Must Save (visual mitigation)
			X

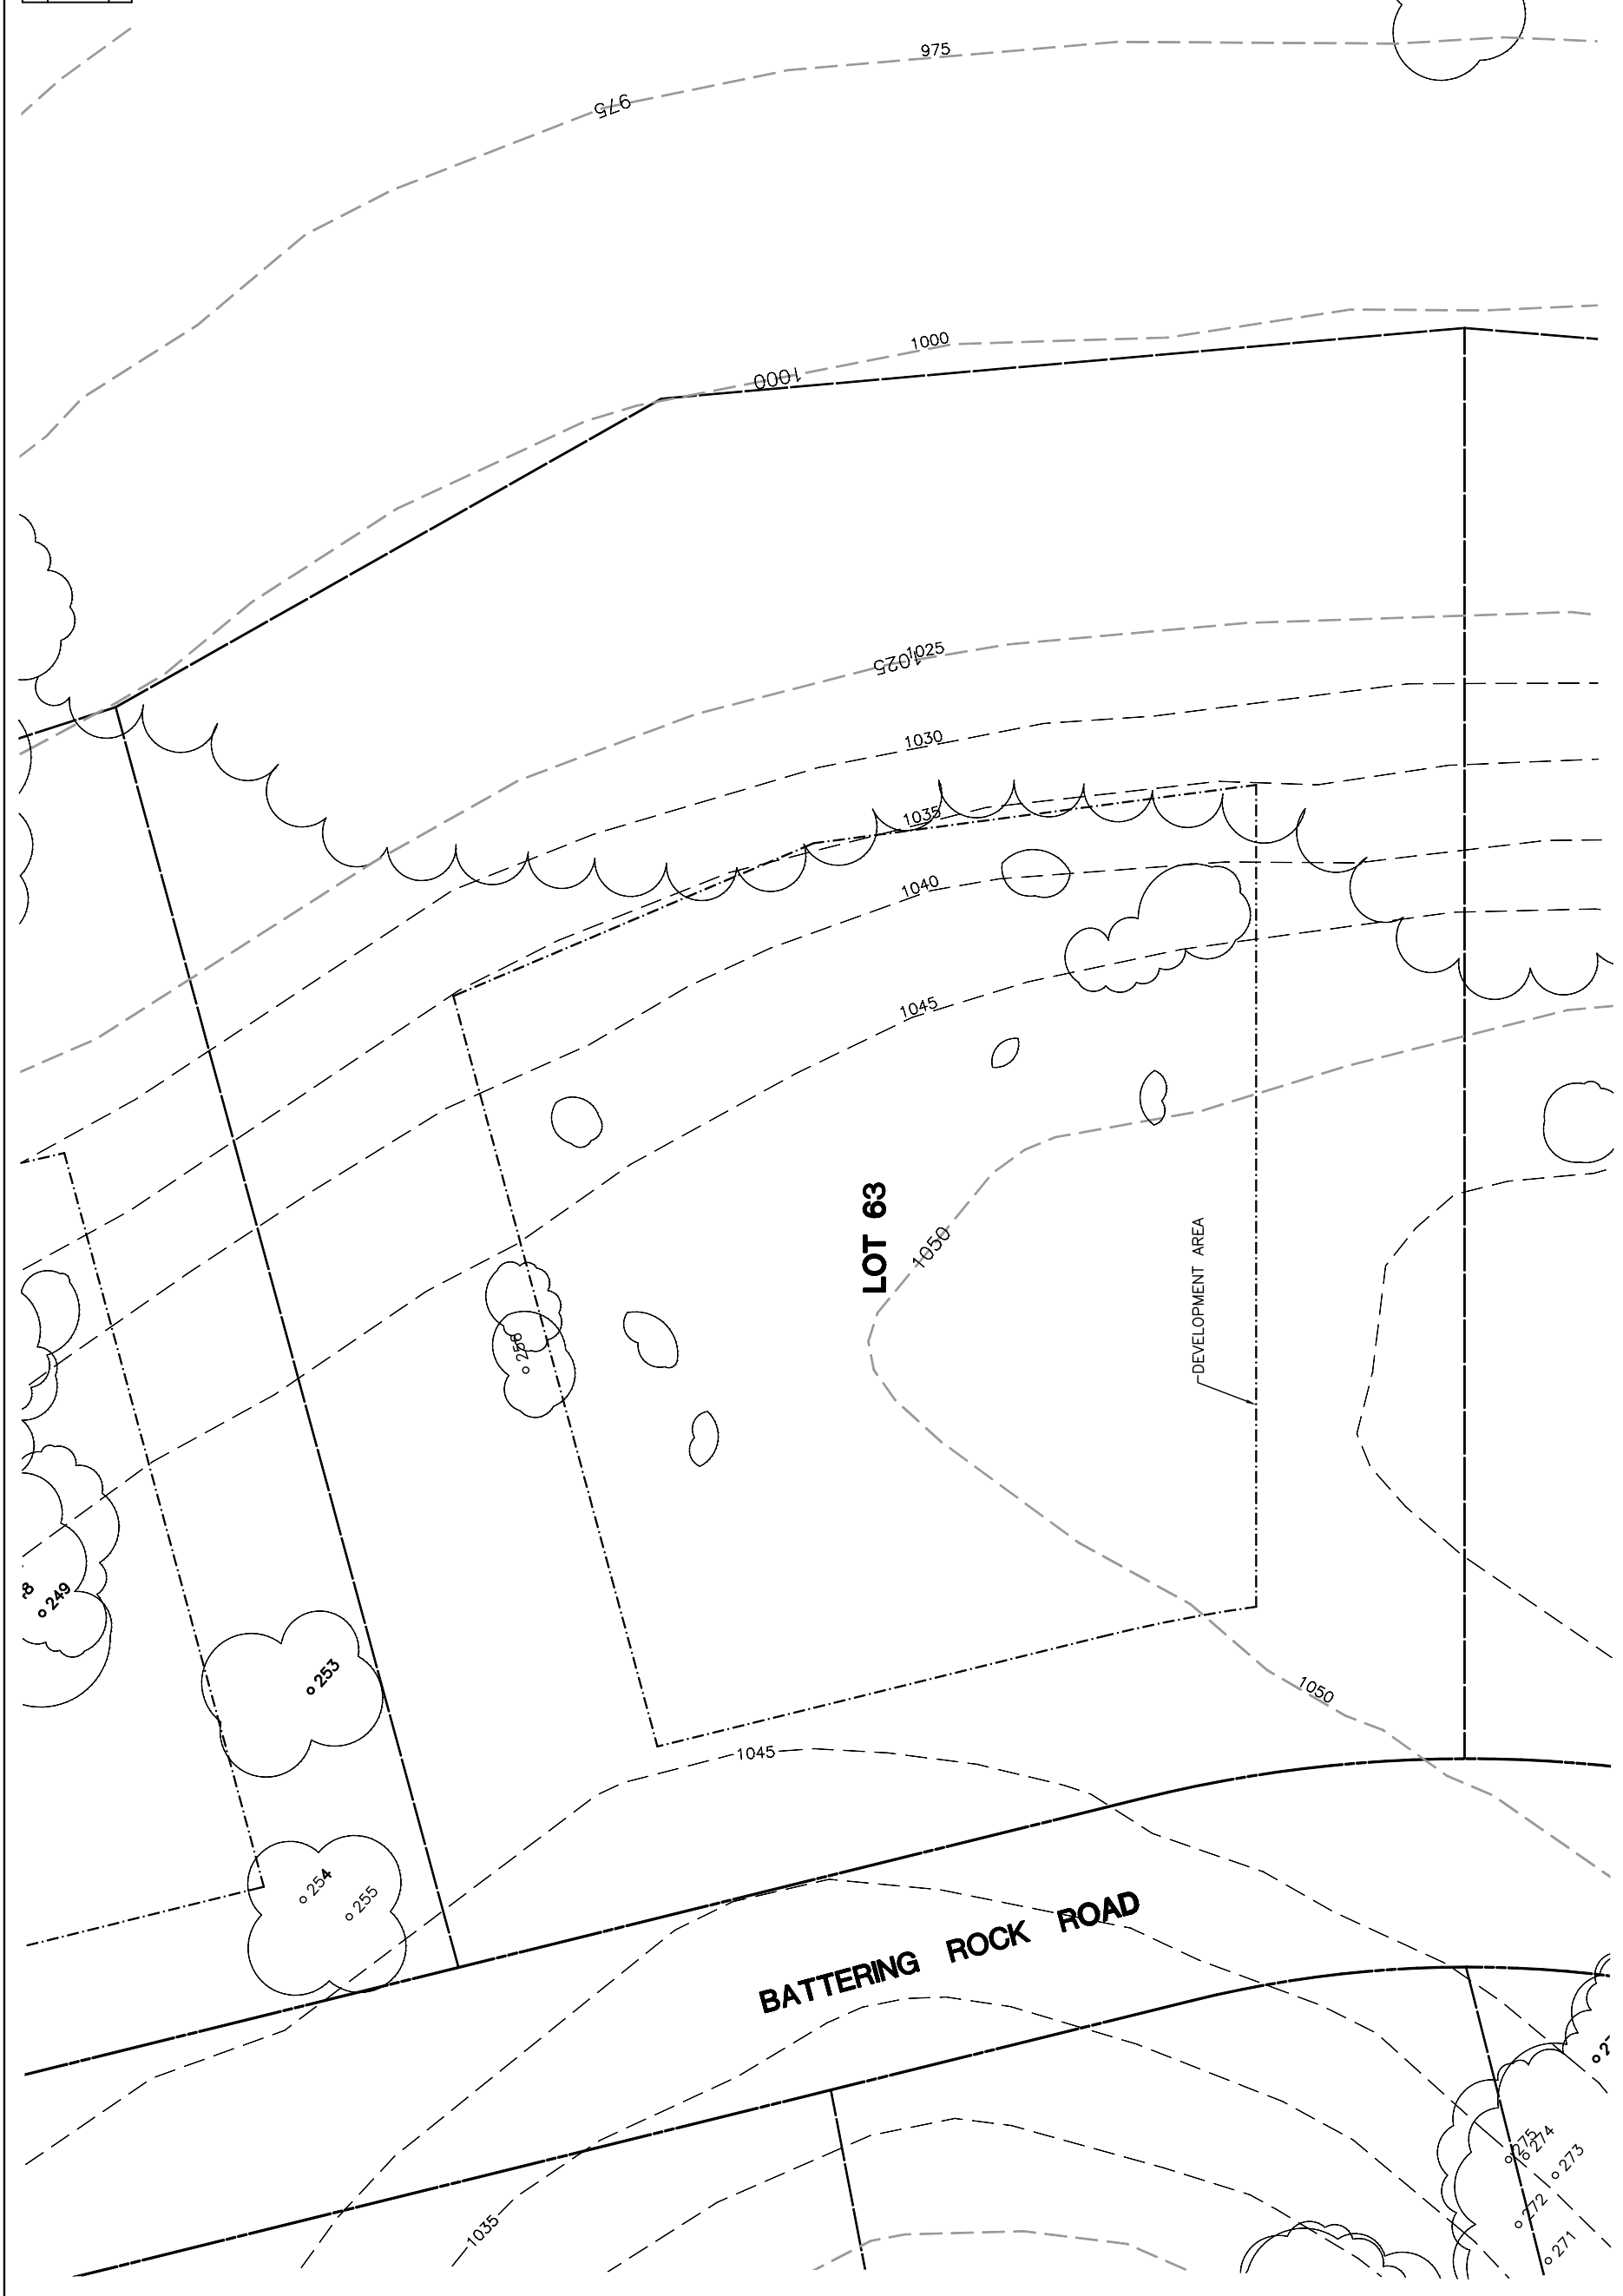

INDIVIDUAL SITE PLANS
 SANTA YSABEL RANCH
 COAL 99-0229
 LOT 63



REV.	BY	DATE	DESCRIPTION

NOTE:
 ALL TREES OUTSIDE OF BUILDING ENVELOPE
 TO BE PROTECTED. TREES MAY BE REMOVED
 BY PERMIT IF NECESSARY FOR DRIVEWAY
 ACCESS BUT REMOVAL WILL BE MINIMIZED.
 32234-000(ALTHOUSE/LOTS) PLOT: 7/26/02

NOTE:
 DATA BASED ON OAK TREE
 ASSESSMENT BY JACK BRAZEL ON 10.24.00.

SHEET
 1
 OF 1