


Lot 70				
Tree	Diameter	Type	Health	Must Save (visual mitigation)
188	9	BLUE	68%	
189	7	BLUE	44%	X
190	9	BLUE	60%	
191	9	BLUE	44%	
192	4	BLUE	24%	
193	8	BLUE	64%	
194	9	BLUE	52%	
195	19	BLUE	48%	X
196	17	BLUE	52%	X
197	10	BLUE	56%	X
198	20	BLUE	36%	X
199	7	BLUE	52%	X
200	23	BLUE	68%	X
201	7	BLUE	60%	X
202	20	BLUE	56%	
203	21	BLUE	52%	
204	13	BLUE	44%	
205	13	BLUE	72%	X
206	13	BLUE	68%	X
207	15	BLUE	56%	X
208	24	BLUE	80%	X
209	27	BLUE	44%	
210	15	BLUE	48%	
211	21	BLUE	80%	
212	19	BLUE	60%	
213	25	BLUE	76%	X
214	19	BLUE	52%	
215	15	BLUE	48%	

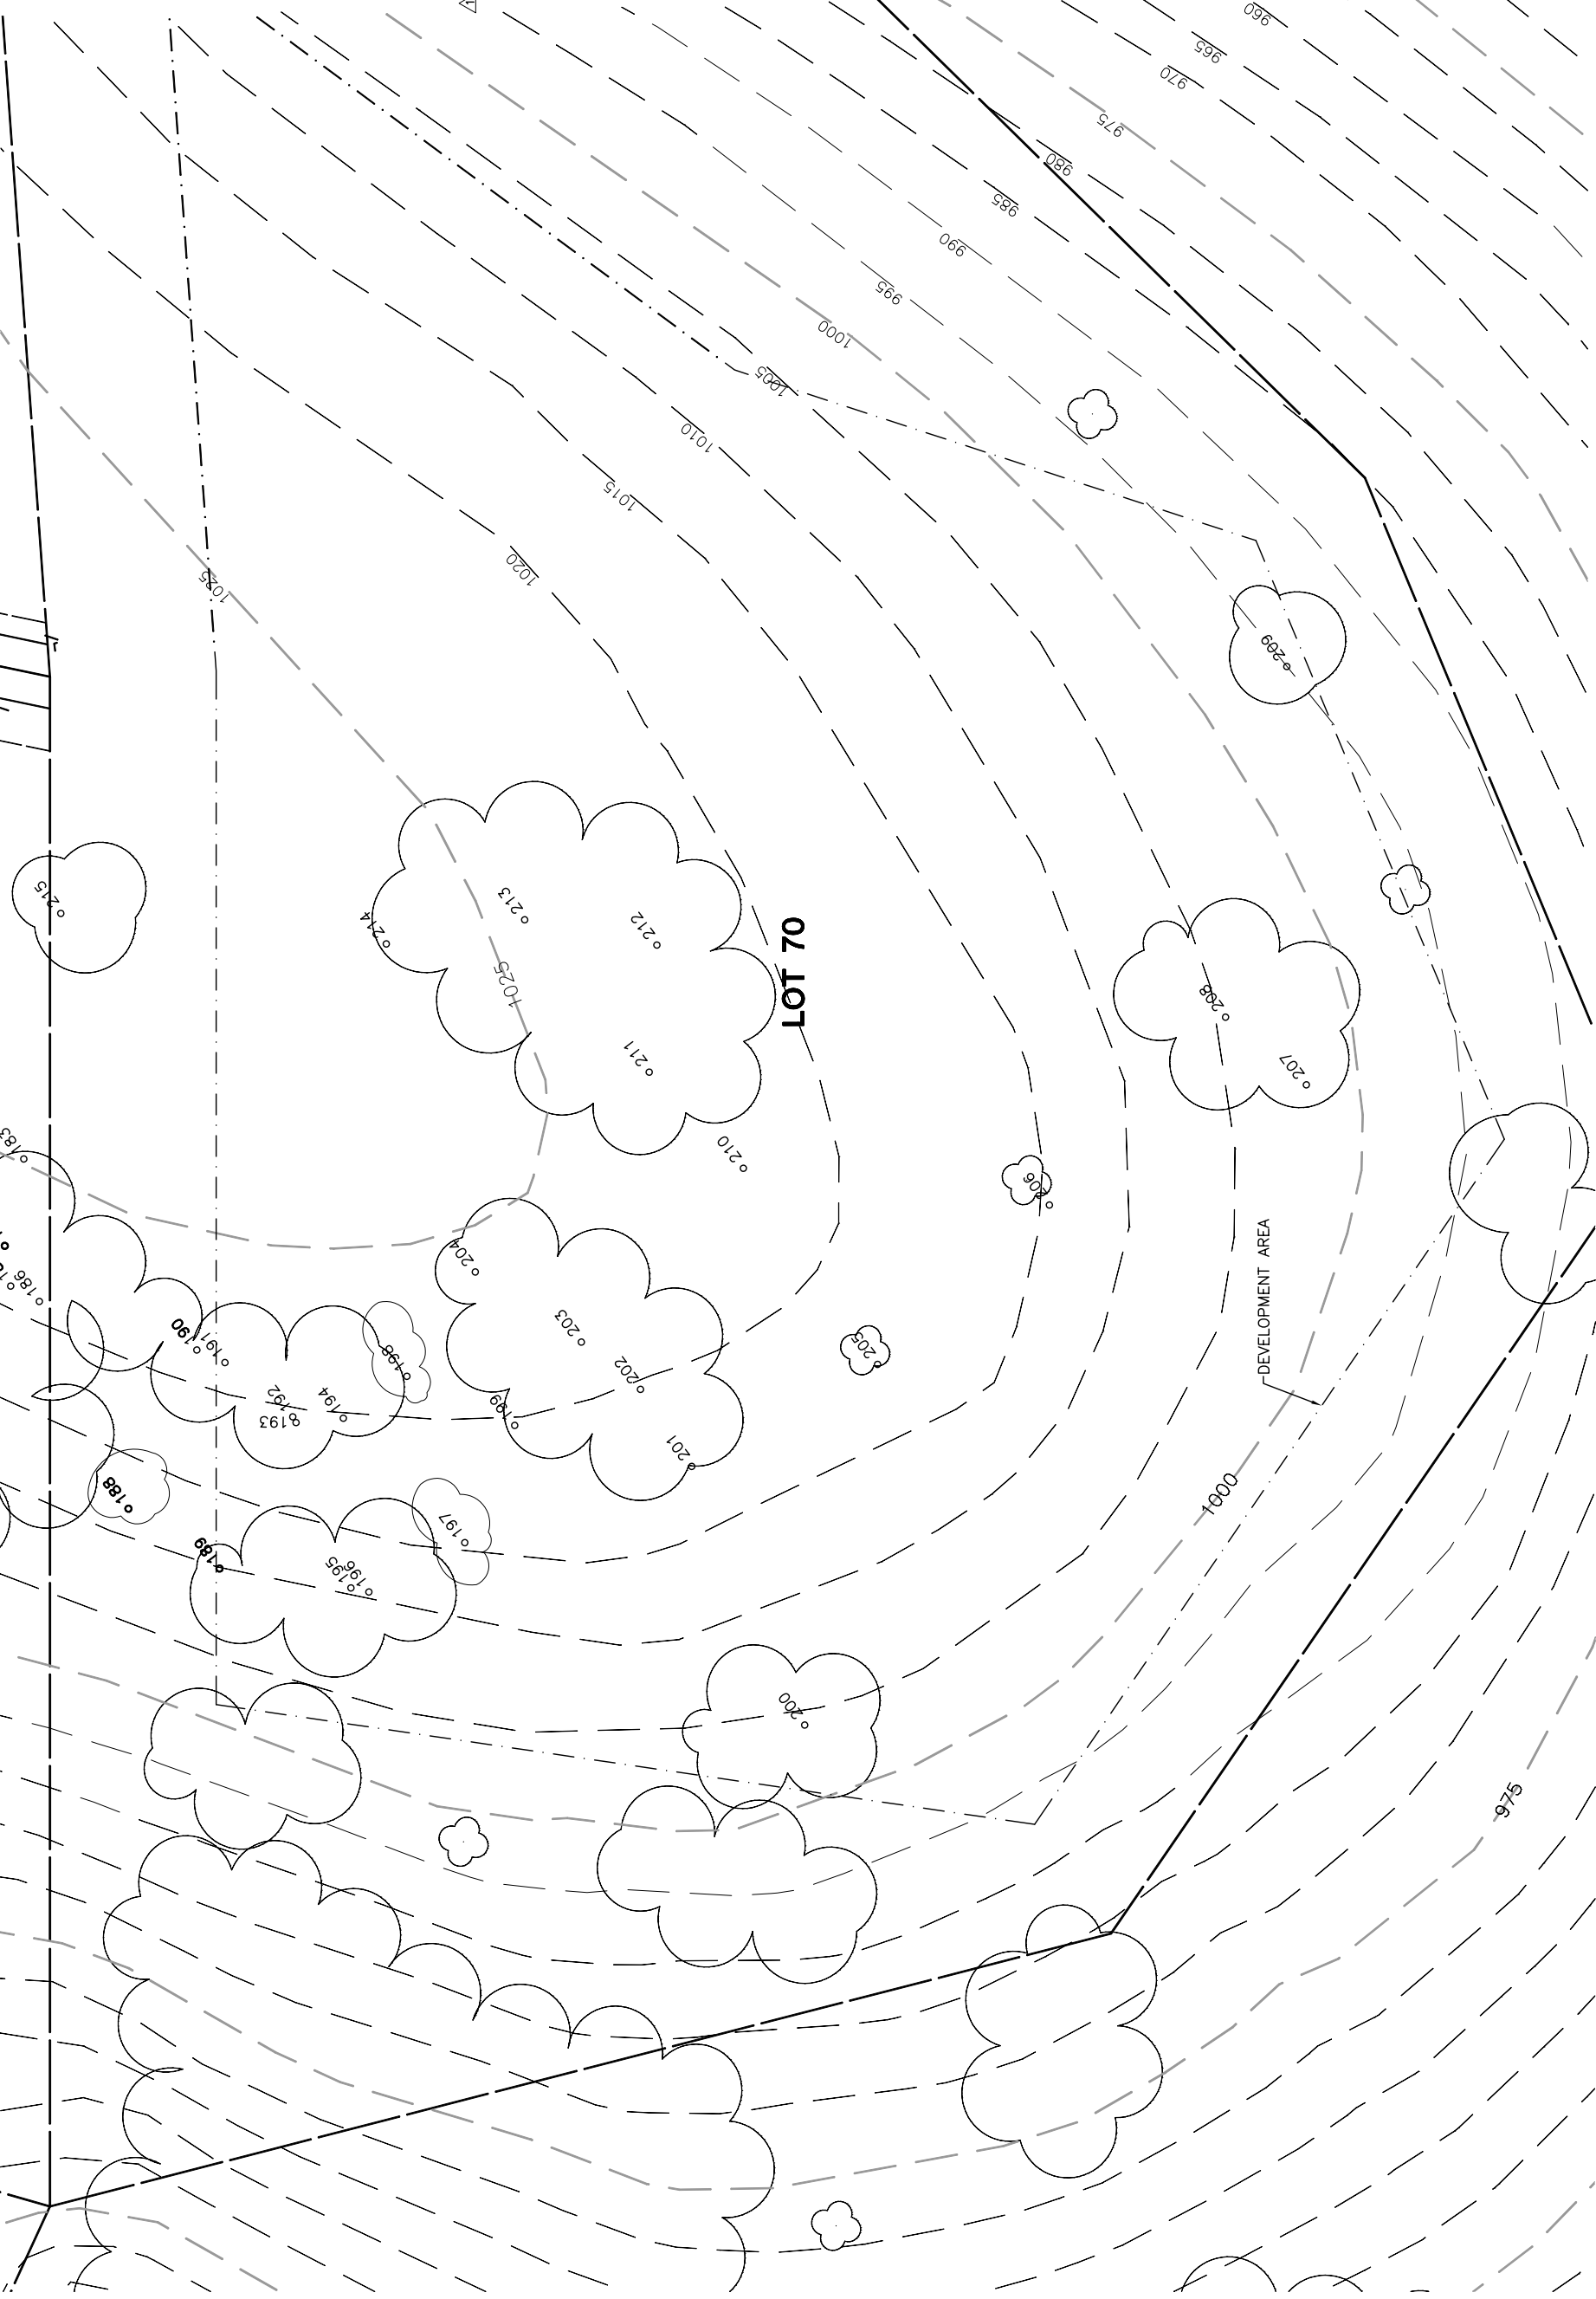

INDIVIDUAL SITE PLANS
SANTA YSABEL RANCH
COAL 99-0229
LOT 70

edda
 civil engineers • land planners
 1914 8th Street, Suite 100
 San Diego, CA 92161
 Tel: 619.594.8888 • Email: info@edda.com

REV.	BY	DATE	DESCRIPTION
1		05.16.03	PER CONDITIONS

NOTE: TREE DATA BASED ON OAK TREE ASSESSMENT BY JACK BRAZEL ON 10.24.00.

NOTE: ALL TREES OUTSIDE OF BUILDING ENVELOPE TO BE PROTECTED. TREES MAY BE REMOVED BY PERMIT IF NECESSARY FOR DRIVEWAY ACCESS BUT REMOVAL WILL BE MINIMIZED.

NOTE: ALL TREE LOCATIONS WITHIN BUILDING ENVELOPE TO BE VERIFIED PRIOR TO PERMITTING

PLT'D: 7/26/02
 32234-000\ALPHASE\LOTS\

SHEET
1
 OF 1