


Lot 76				
Tree	Diameter	Type	Health	Must Save (visual mitigation)
472A	22	COAST	75%	
472B	16	VALLEY	40%	X
473C	5	BLUE	20%	X
1959	24	BLUE	75%	
1960	14	VALLEY	55%	
1961	12	VALLEY	50%	
1962	15	VALLEY	60%	

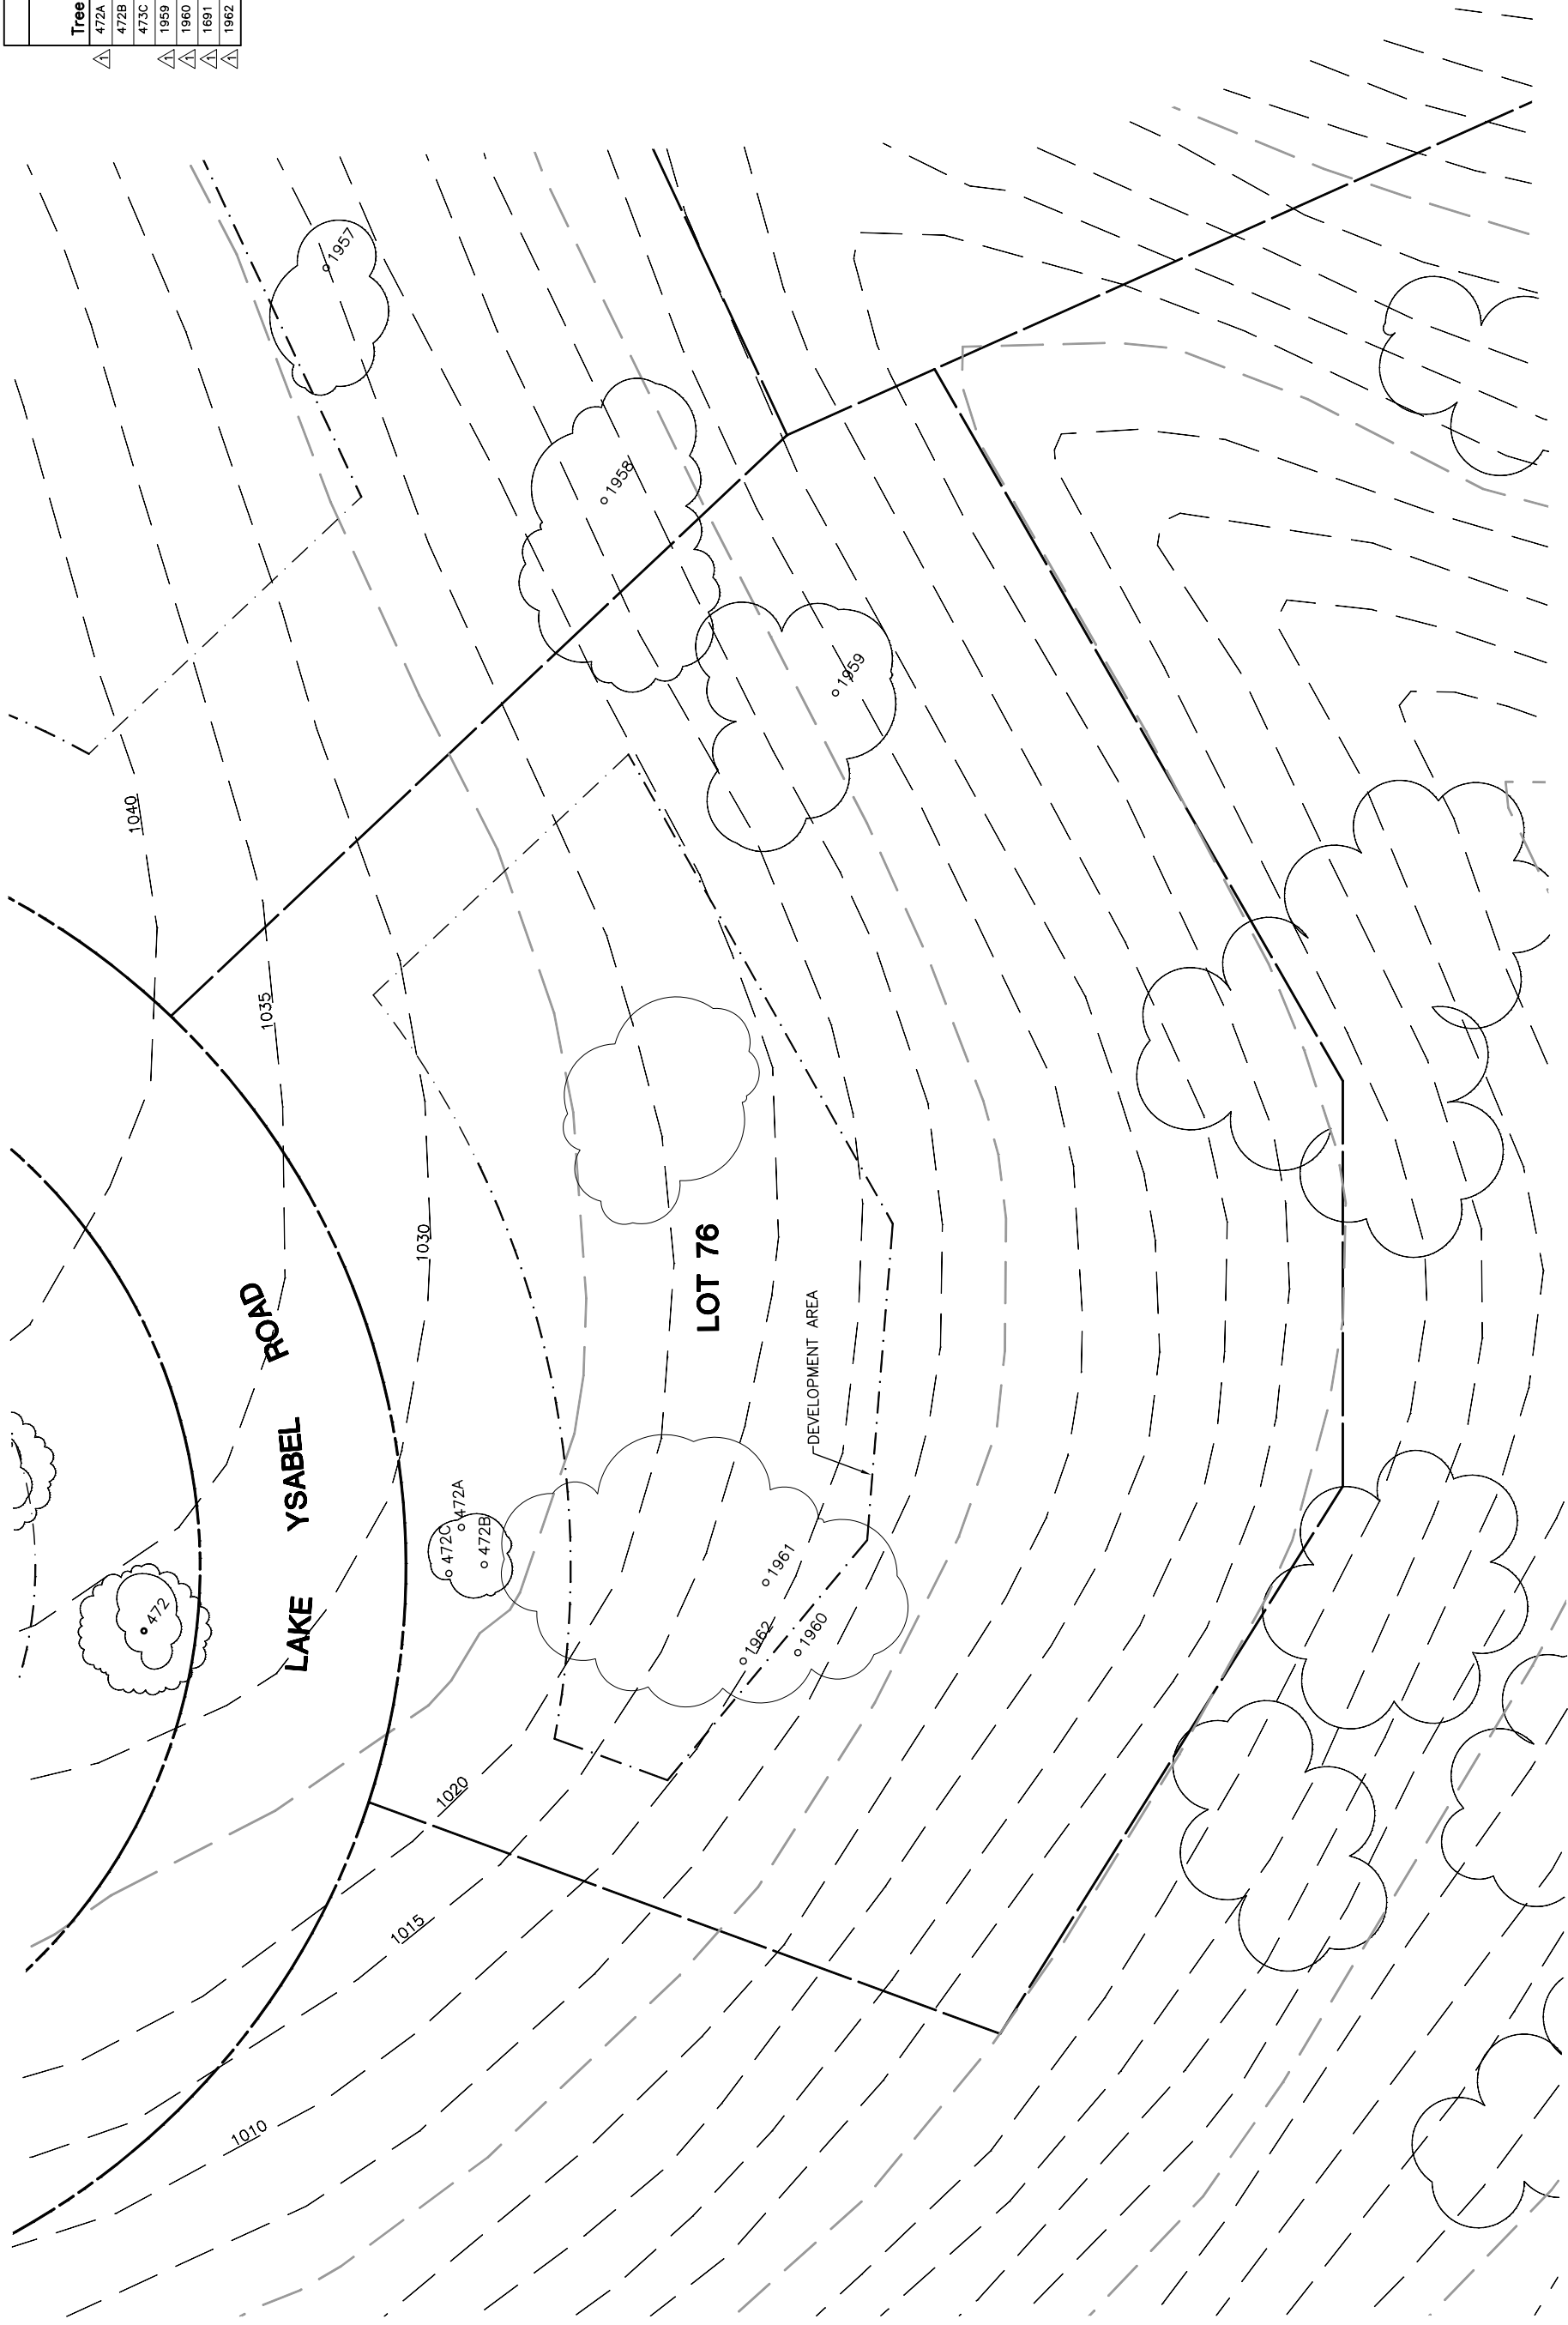

NOTE: TREE DATA BASED ON OAK TREE ASSESSMENT BY JACK BRAZEL ON 10.24.00.

NOTE: ALL TREES OUTSIDE OF BUILDING ENVELOPE TO BE PROTECTED. TREES MAY BE REMOVED BY PERMIT IF NECESSARY FOR DRIVEWAY ACCESS BUT REMOVAL WILL BE MINIMIZED.

NOTE: ALL TREE LOCATIONS WITHIN BUILDING ENVELOPE TO BE VERIFIED PRIOR TO PERMITTING

REV.	BY	DATE	DESCRIPTION
1		05.16.03	PER CONDITIONS



INDIVIDUAL SITE PLANS
SANTA YSABEL RANCH
COAL 99-0229
LOT 76