


Lot 80			
Tree	Diameter	Type	Health
N/A			
Must Save (Visual mitigation)			SAVE ALL TREES

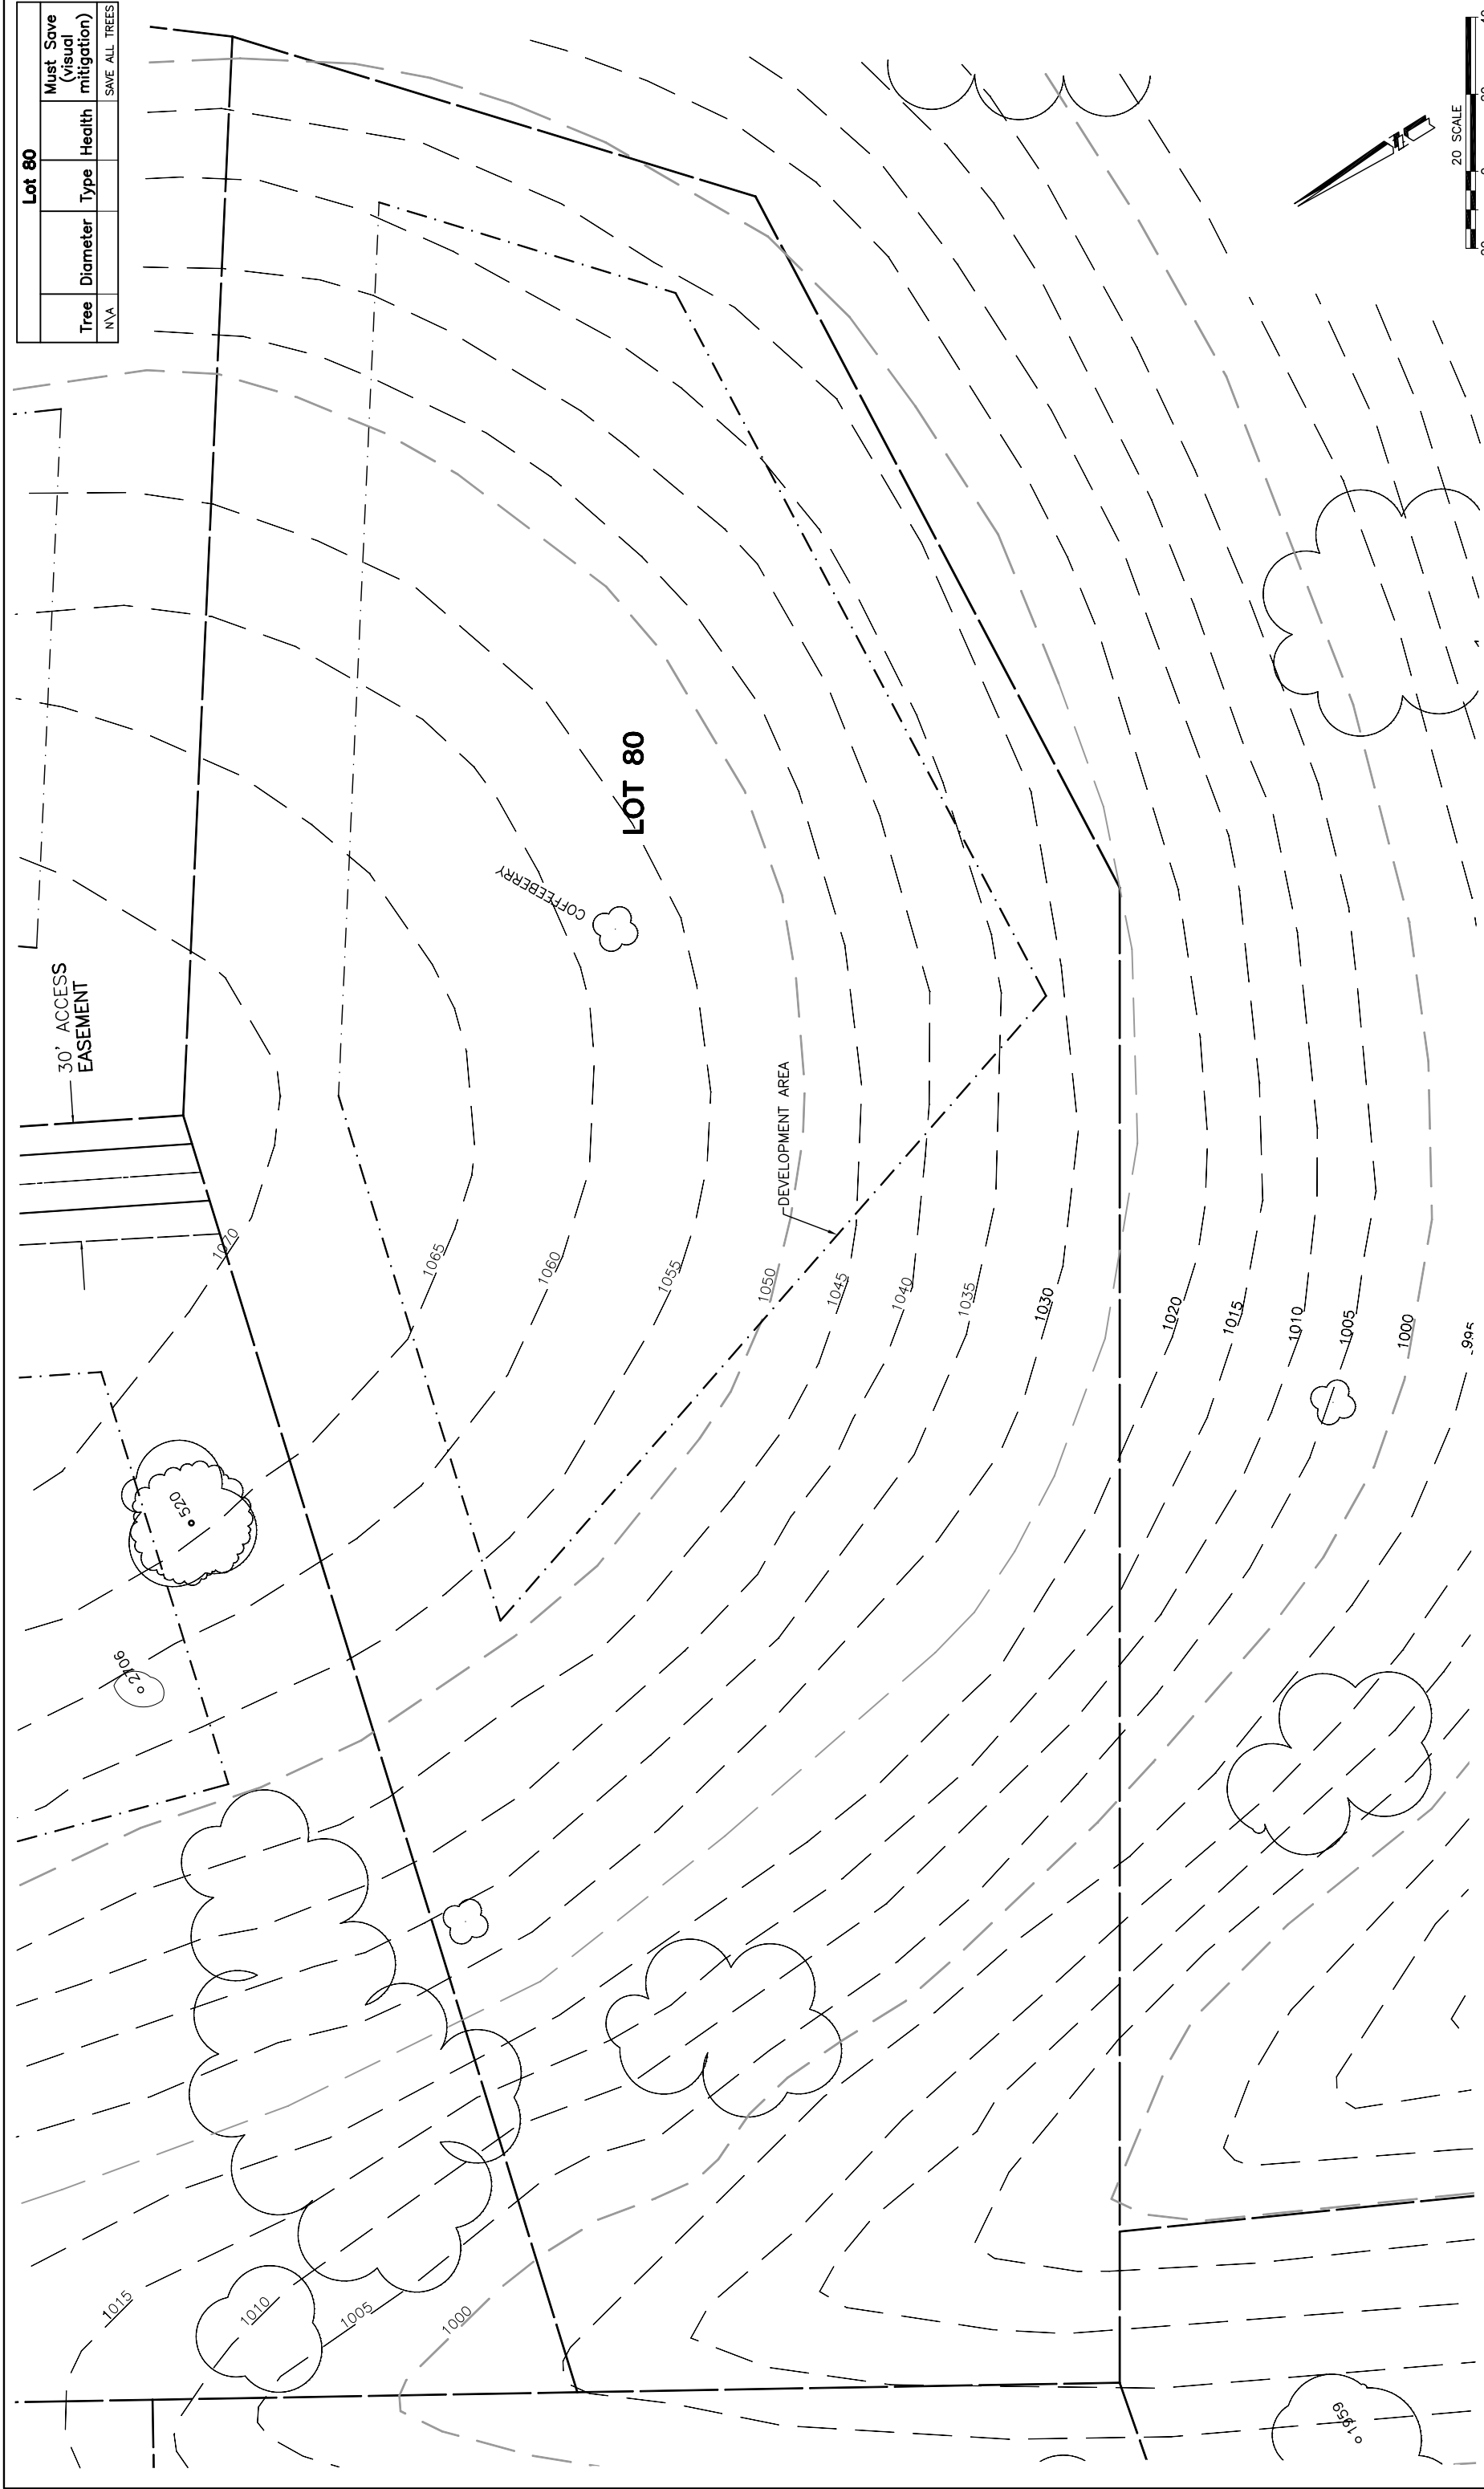

REV.	BY	DATE	DESCRIPTION

NOTE: TREE DATA BASED ON OAK TREE ASSESSMENT BY JACK BRAZEL ON 10.24.00.

NOTE: ALL TREES OUTSIDE OF BUILDING ENVELOPE TO BE PROTECTED. TREES MAY BE REMOVED BY PERMIT IF NECESSARY FOR DRIVEWAY ACCESS BUT REMOVAL WILL BE MINIMIZED.

NOTE: ALL TREE LOCATIONS WITHIN BUILDING ENVELOPE TO BE VERIFIED PRIOR TO PERMITTING

32234-000\ALPHOUSE\LOTS\ PLT.D: 7/26/02

eda
 civil engineers • land planners
 1914 8th Street, Suite 100
 Berkeley, CA 94710
 Tel: 415.863.9900
 Fax: 415.863.9901
 www.eda-berkeley.com

INDIVIDUAL SITE PLANS
 SANTA YSABEL RANCH
 COAL 99-0229
 LOT 80

SHEET
1
 OF 1