



Lot 81				
Tree	Diameter (# of Trunks)	Type	Health	Must Save (visual mitigation)
531	24	VALLEY	64%	X
558	16 (4)	BLUE	72%	
559	18 (3)	BLUE	24%	
560	10 (3)	BLUE	9%	
561	8	BLUE	8%	
614	22	BLUE	76%	X

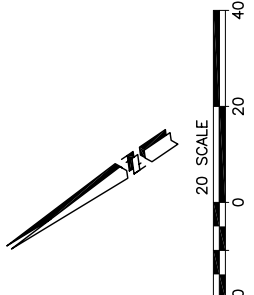

INDIVIDUAL SITE PLANS
 SANTA YSABEL RANCH
 COAL 99-0229
 LOT 81

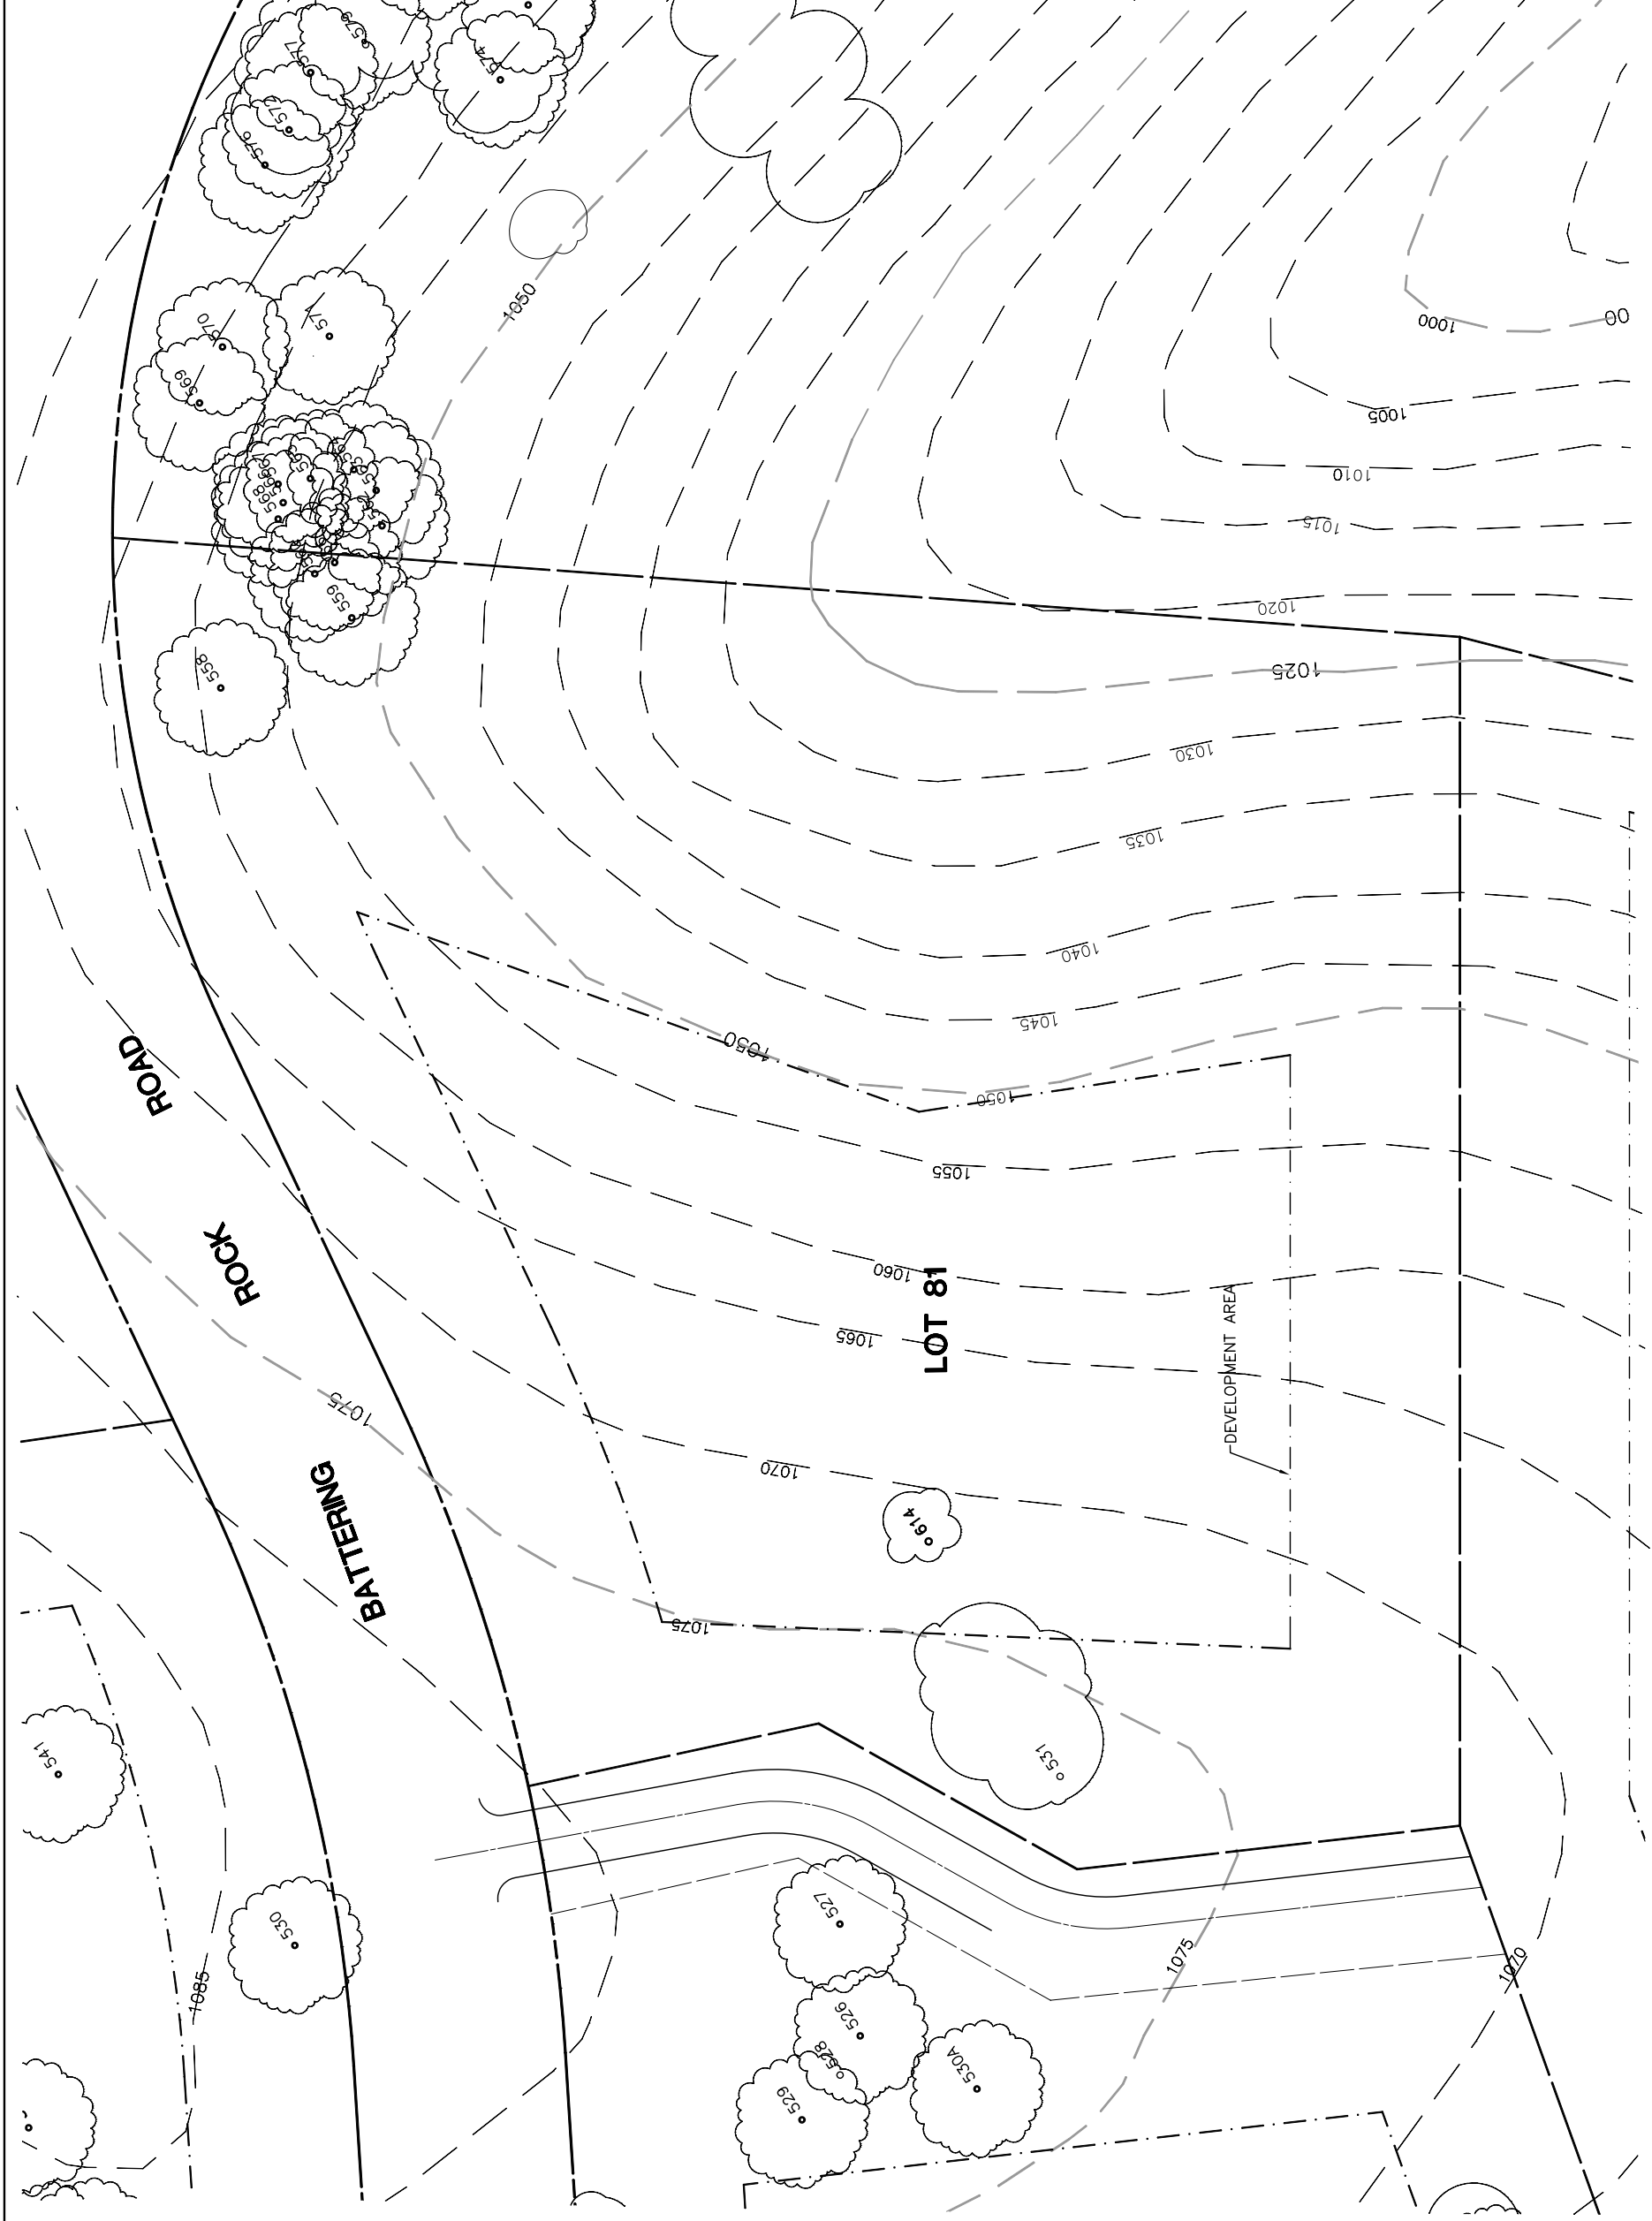

REV.	BY	DATE	DESCRIPTION

NOTE:
 ALL TREES OUTSIDE OF BUILDING ENVELOPE
 TO BE PROTECTED. TREES MAY BE REMOVED
 BY PERMIT IF NECESSARY FOR DRIVEWAY
 ACCESS BUT REMOVAL WILL BE MINIMIZED.

NOTE:
 TREE DATA BASED ON OAK TREE
 ASSESSMENT BY JACK BRAZEL ON 10.24.00.
 PLTD: 7/26/02

NOTE:
 ALL TREES WITHIN
 BUILDING ENVELOPE TO BE
 VERIFIED PRIOR TO PERMITTING