



Lot 82

Tree	Diameter	Type	Health	Must Save (Visual mitigation)
(2666)	739A	BLUE	80%	
(2667)	739B	BLUE	80%	
(2670)	739C	BLUE	80%	
(2671)	739D	BLUE	80%	
(2672)	739E	BLUE	64%	

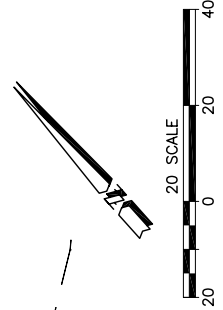

INDIVIDUAL SITE PLANS
 SANTA YSABEL RANCH
 COAL 99-0229
 LOT 82

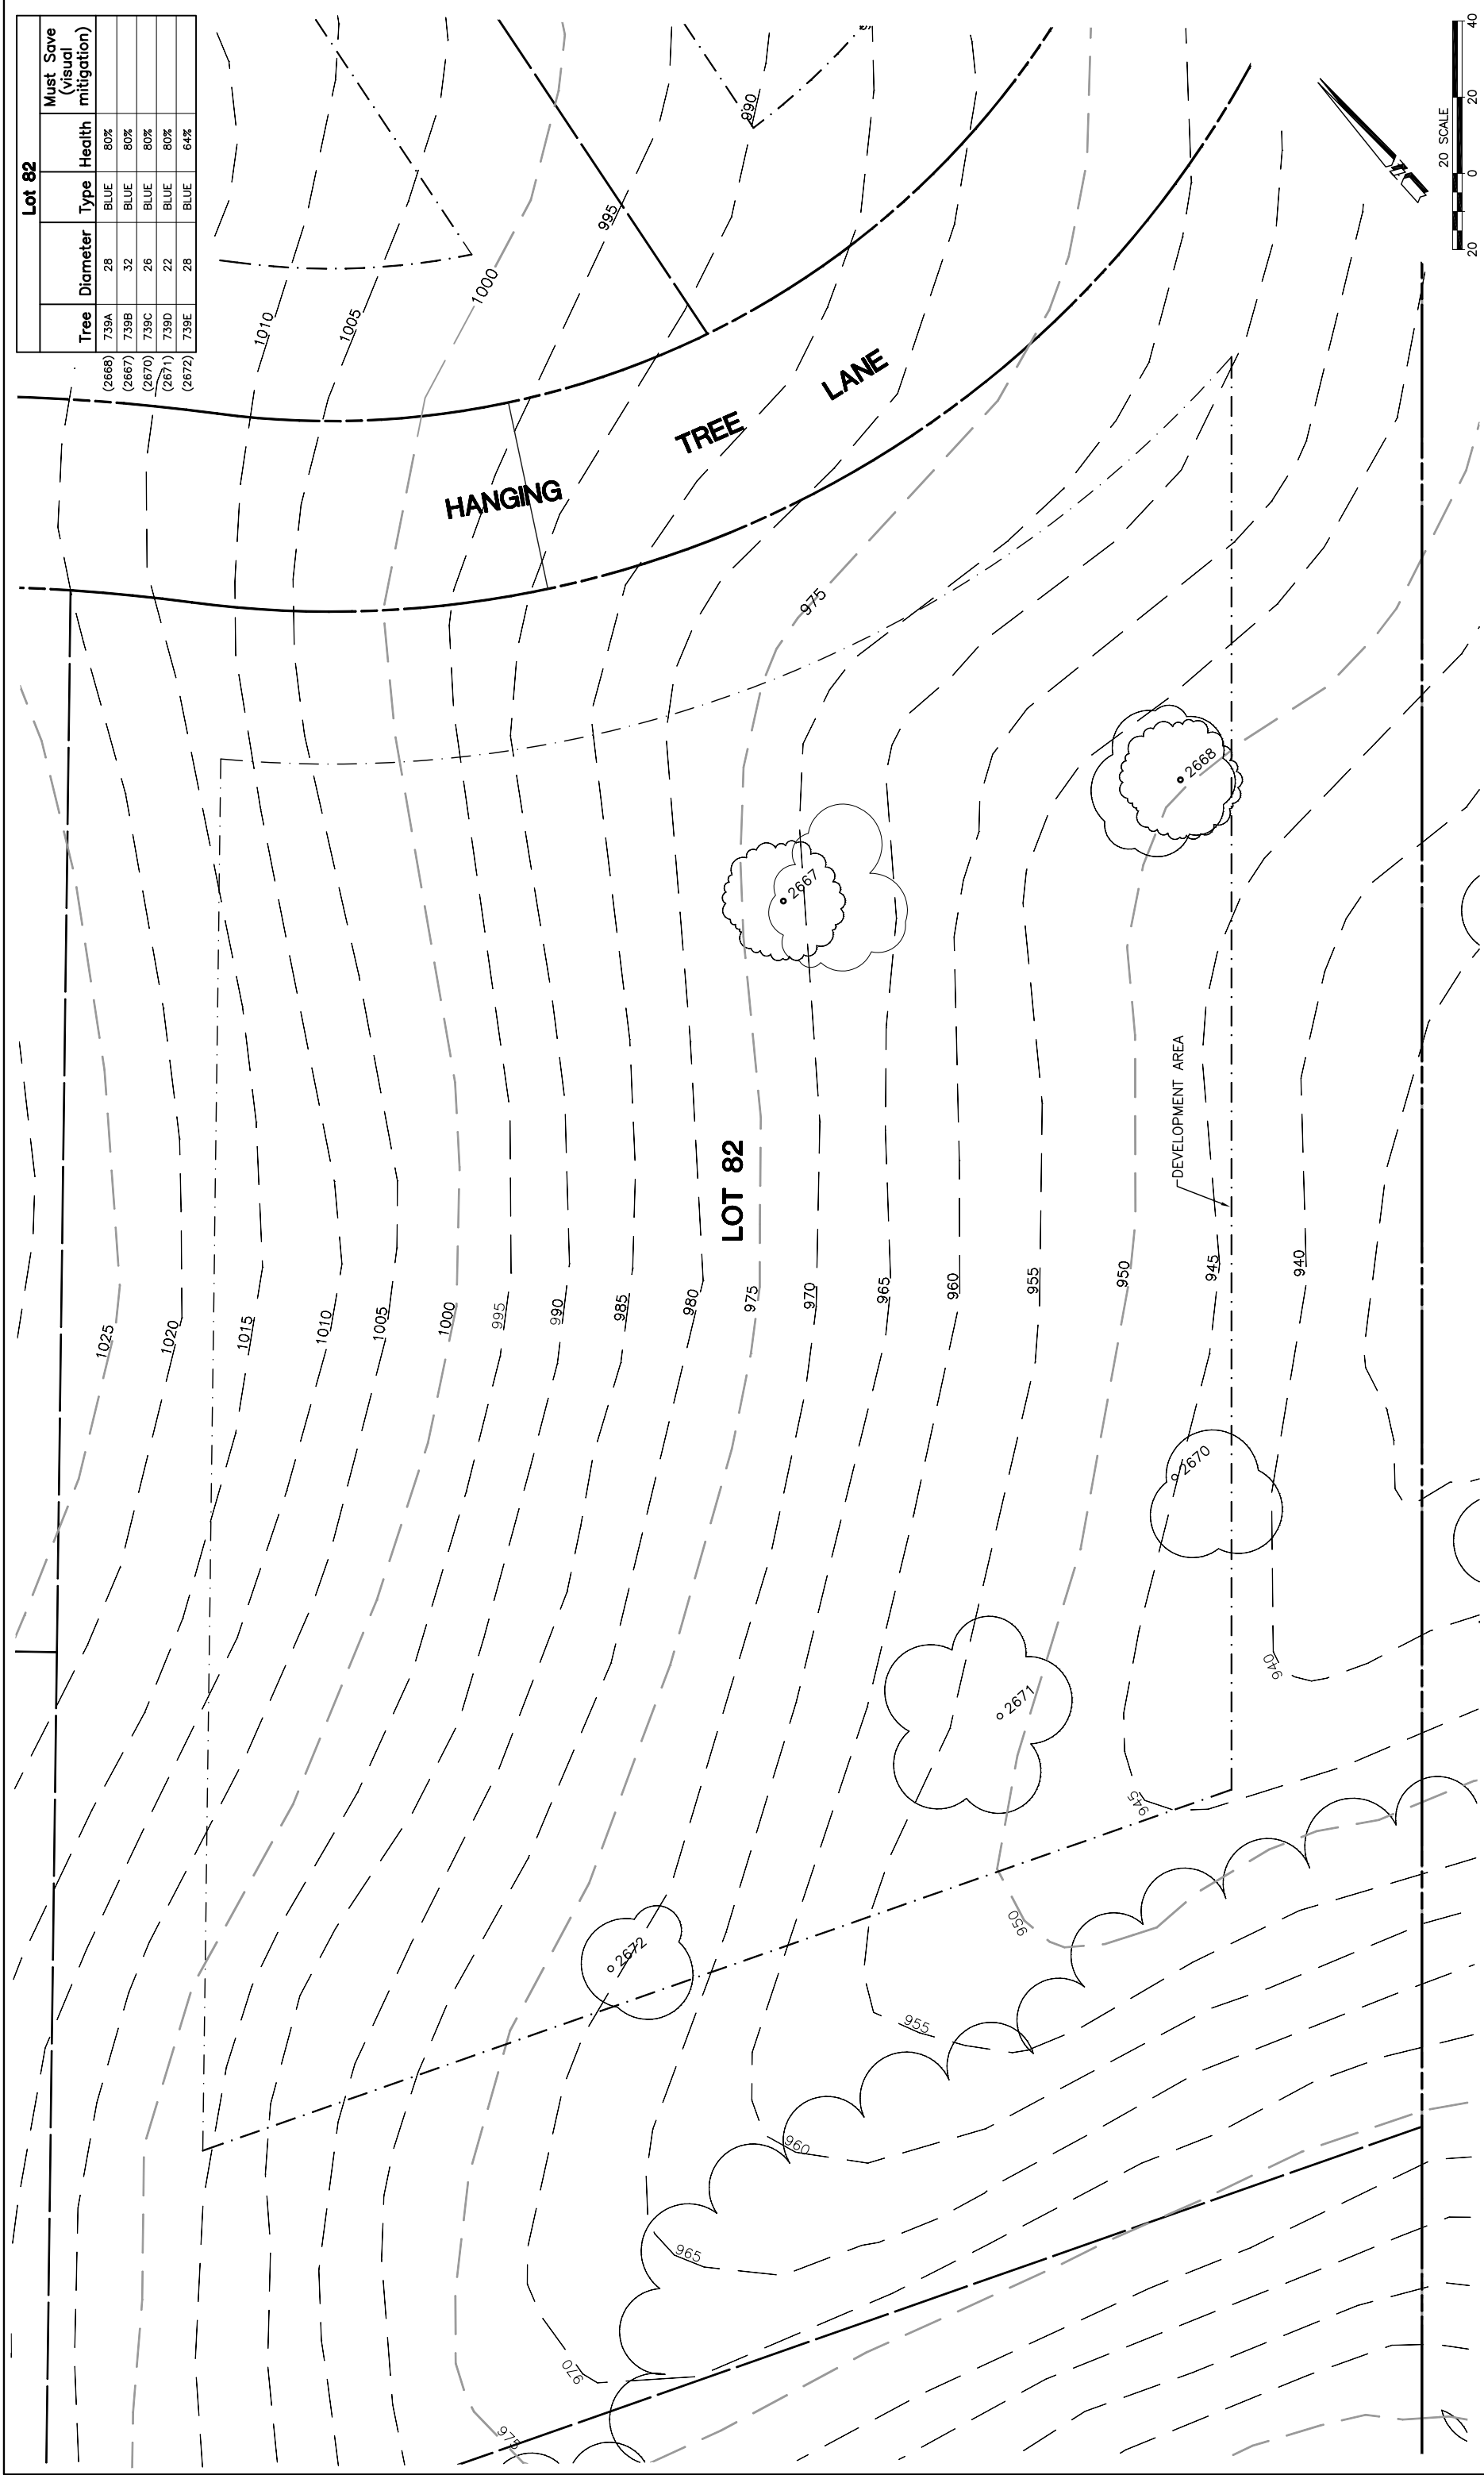

REV.	BY	DATE	DESCRIPTION

NOTE:
 ALL TREE LOCATIONS WITHIN
 BUILDING ENVELOPE TO BE
 VERIFIED PRIOR TO PERMITTING

32234-000\ALPHABET\LOTS\ LOT 82
 P.L.T.D. 7/26/02

NOTE:
 ALL TREES OUTSIDE OF BUILDING ENVELOPE
 TO BE PROTECTED. TREES MAY BE REMOVED
 BY PERMIT IF NECESSARY FOR DRIVEWAY
 ACCESS BUT REMOVAL WILL BE MINIMIZED.

NOTE:
 TREE DATA BASED ON OAK TREE
 ASSESSMENT BY JACK BRAZEL ON 10.24.00.

SHEET
1
 OF 1