


Lot 96			
Tree	Diameter	Type	Health
1955	31	BLUE	75%
1956	32	VALLEY	80%
			Must Save (visual mitigation)
			X
			X

(2673)

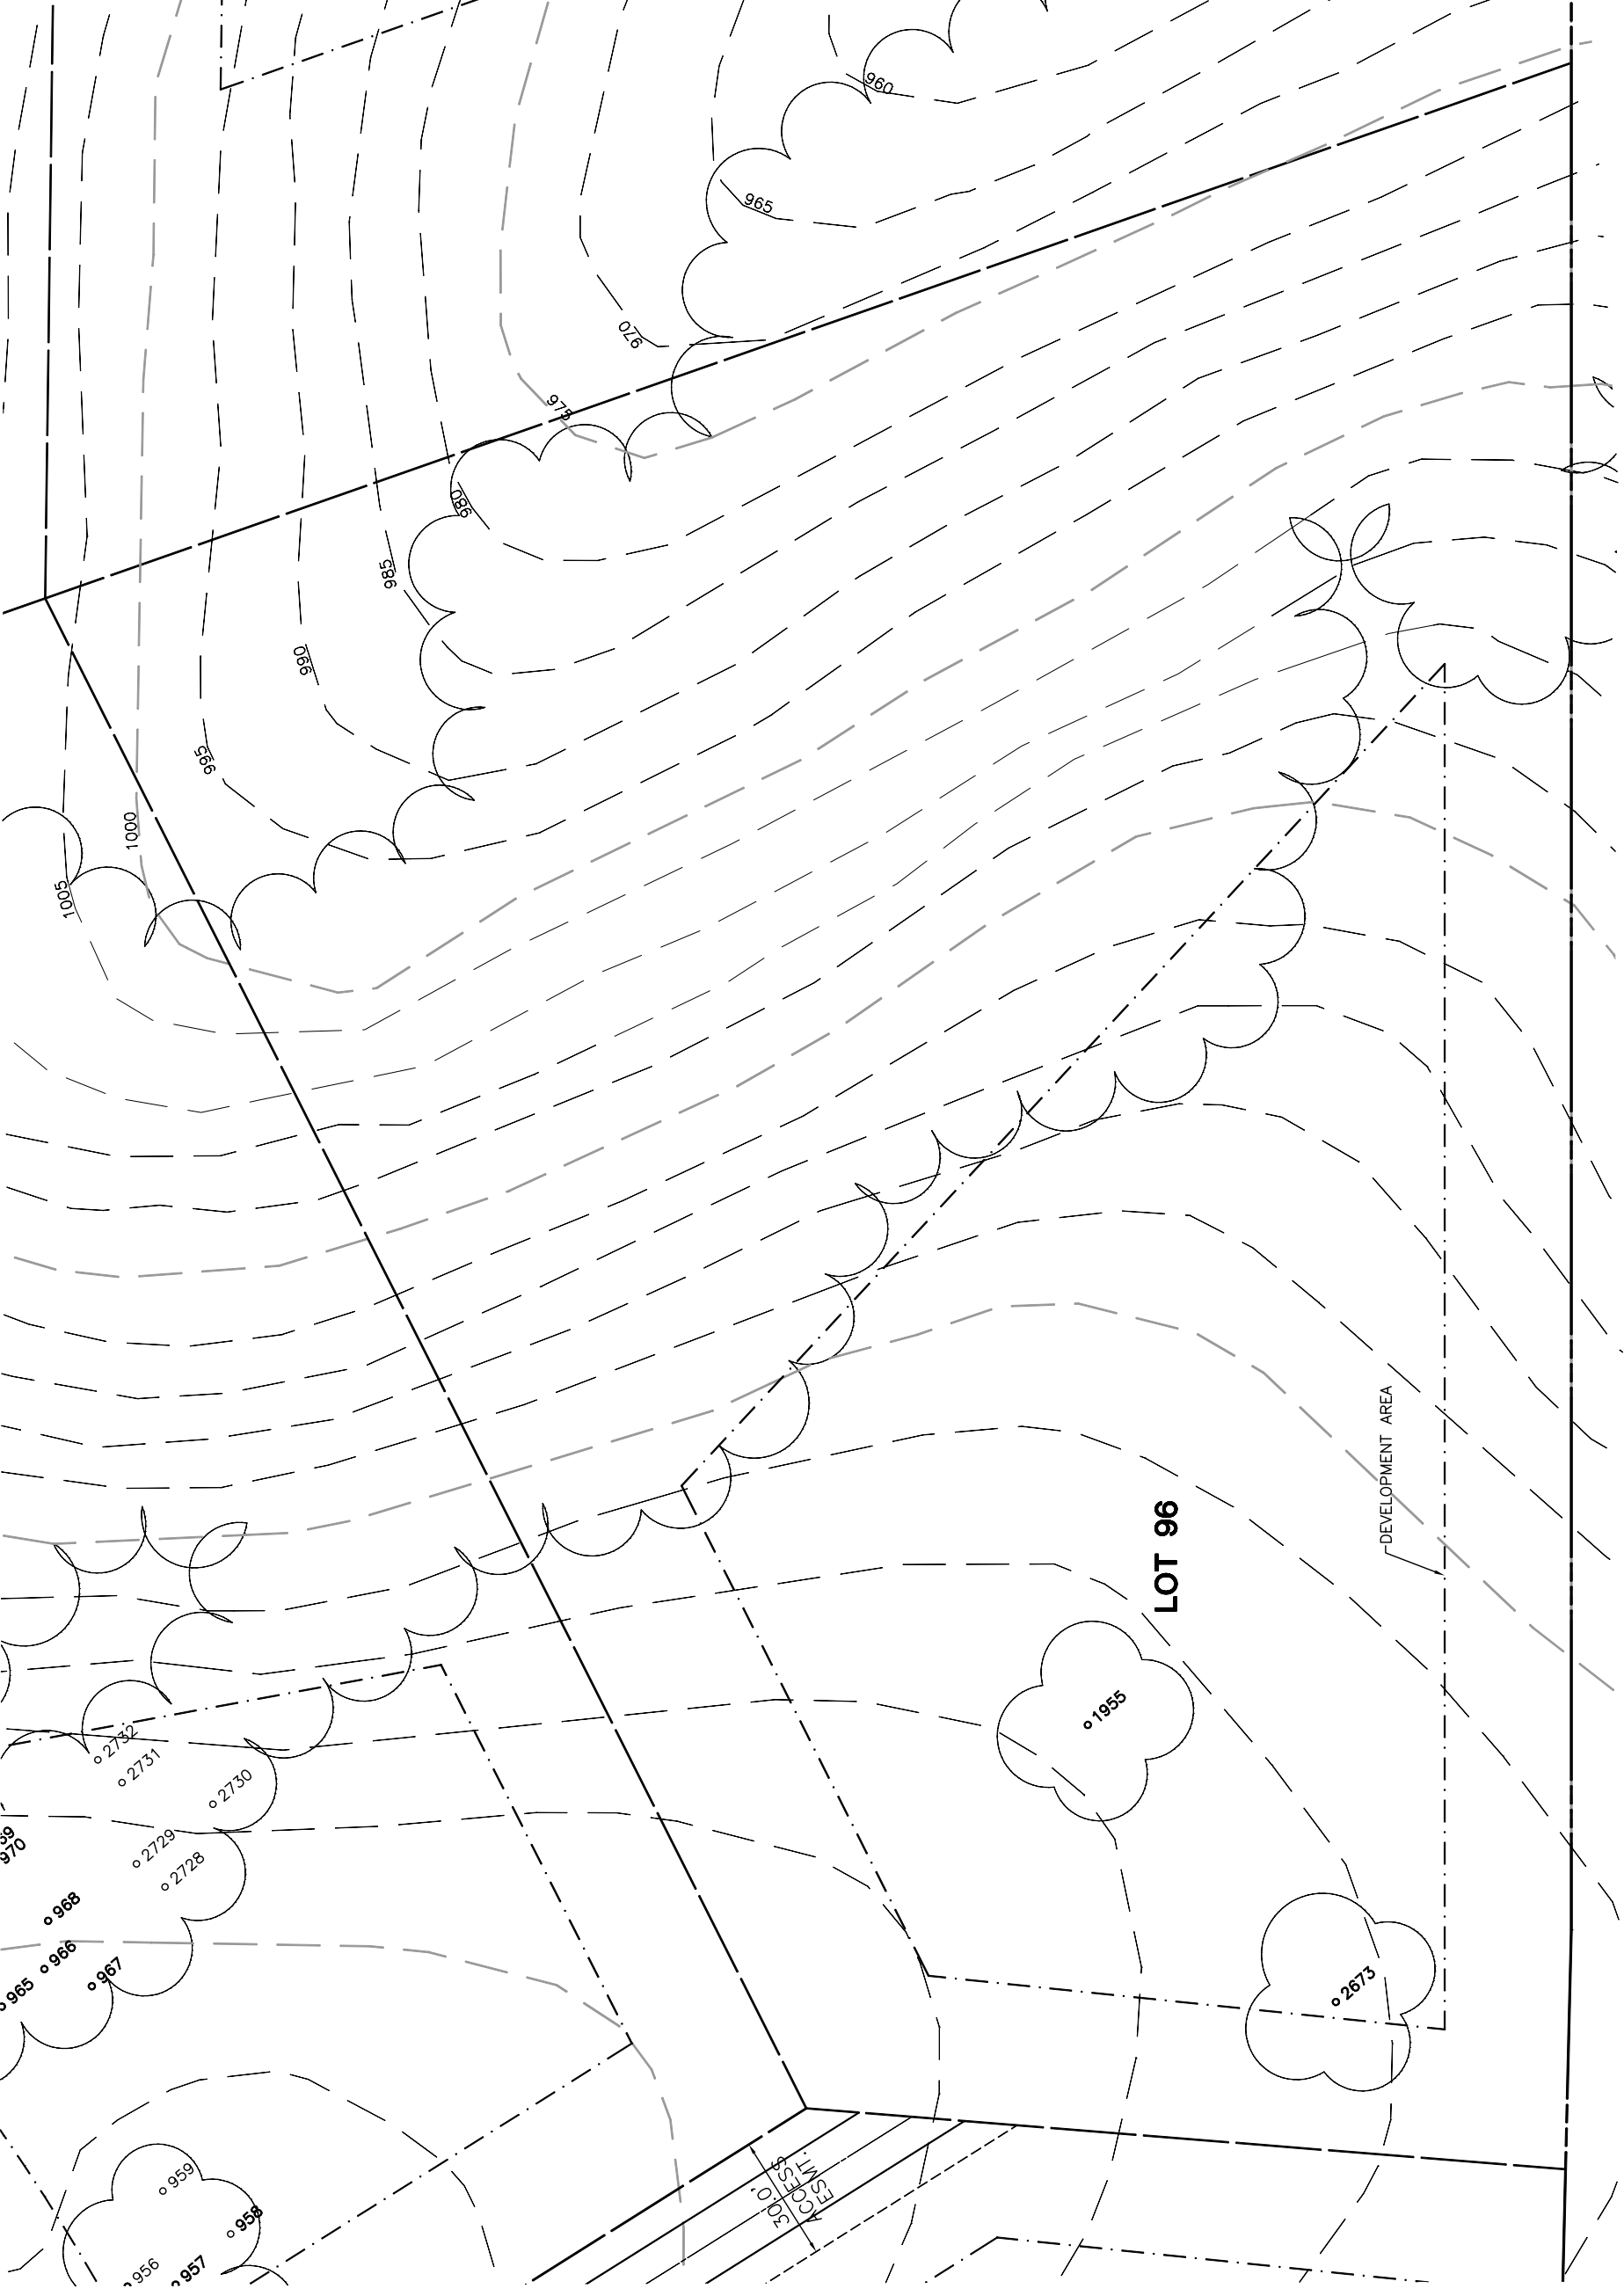

INDIVIDUAL SITE PLANS
 SANTA YSABEL RANCH
 COAL 99-0229
 LOT 96

eda
 eda professionals
 civil engineers • land surveyors • land planners
 1914 26th Street, Suite 200
 San Diego, CA 92108
 Tel: 619.594.8888 • Email: info@edapro.com

REV.	BY	DATE	DESCRIPTION

NOTE:
 ALL TREE LOCATIONS WITHIN
 BUILDING ENVELOPE TO BE
 VERIFIED PRIOR TO PERMITTING

NOTE:
 ALL TREES OUTSIDE OF BUILDING ENVELOPE
 TO BE PROTECTED. TREES MAY BE REMOVED
 BY PERMIT IF NECESSARY FOR DRIVEWAY
 ACCESS BUT REMOVAL WILL BE MINIMIZED.

NOTE:
 TREE DATA BASED ON OAK TREE
 ASSESSMENT BY JACK BRAZEL ON 10.24.00.

32234-000 (ALPHABETIC)
 PLOT: 7/26/02