


Lot 97				
Tree	Diameter	Type	Health	Must Save (visual mitigation)
1030	14	BLUE	40%	X
1031	32	BLUE	16%	X
1032	14	BLUE	40%	X
1033	10	BLUE	56%	X
1034	13	BLUE	20%	X
1035	18	BLUE	36%	X
1036	8	BLUE	12%	X
1793	12	BLUE	70%	X
1794	11	BLUE	60%	X
1795	10	BLUE	45%	X

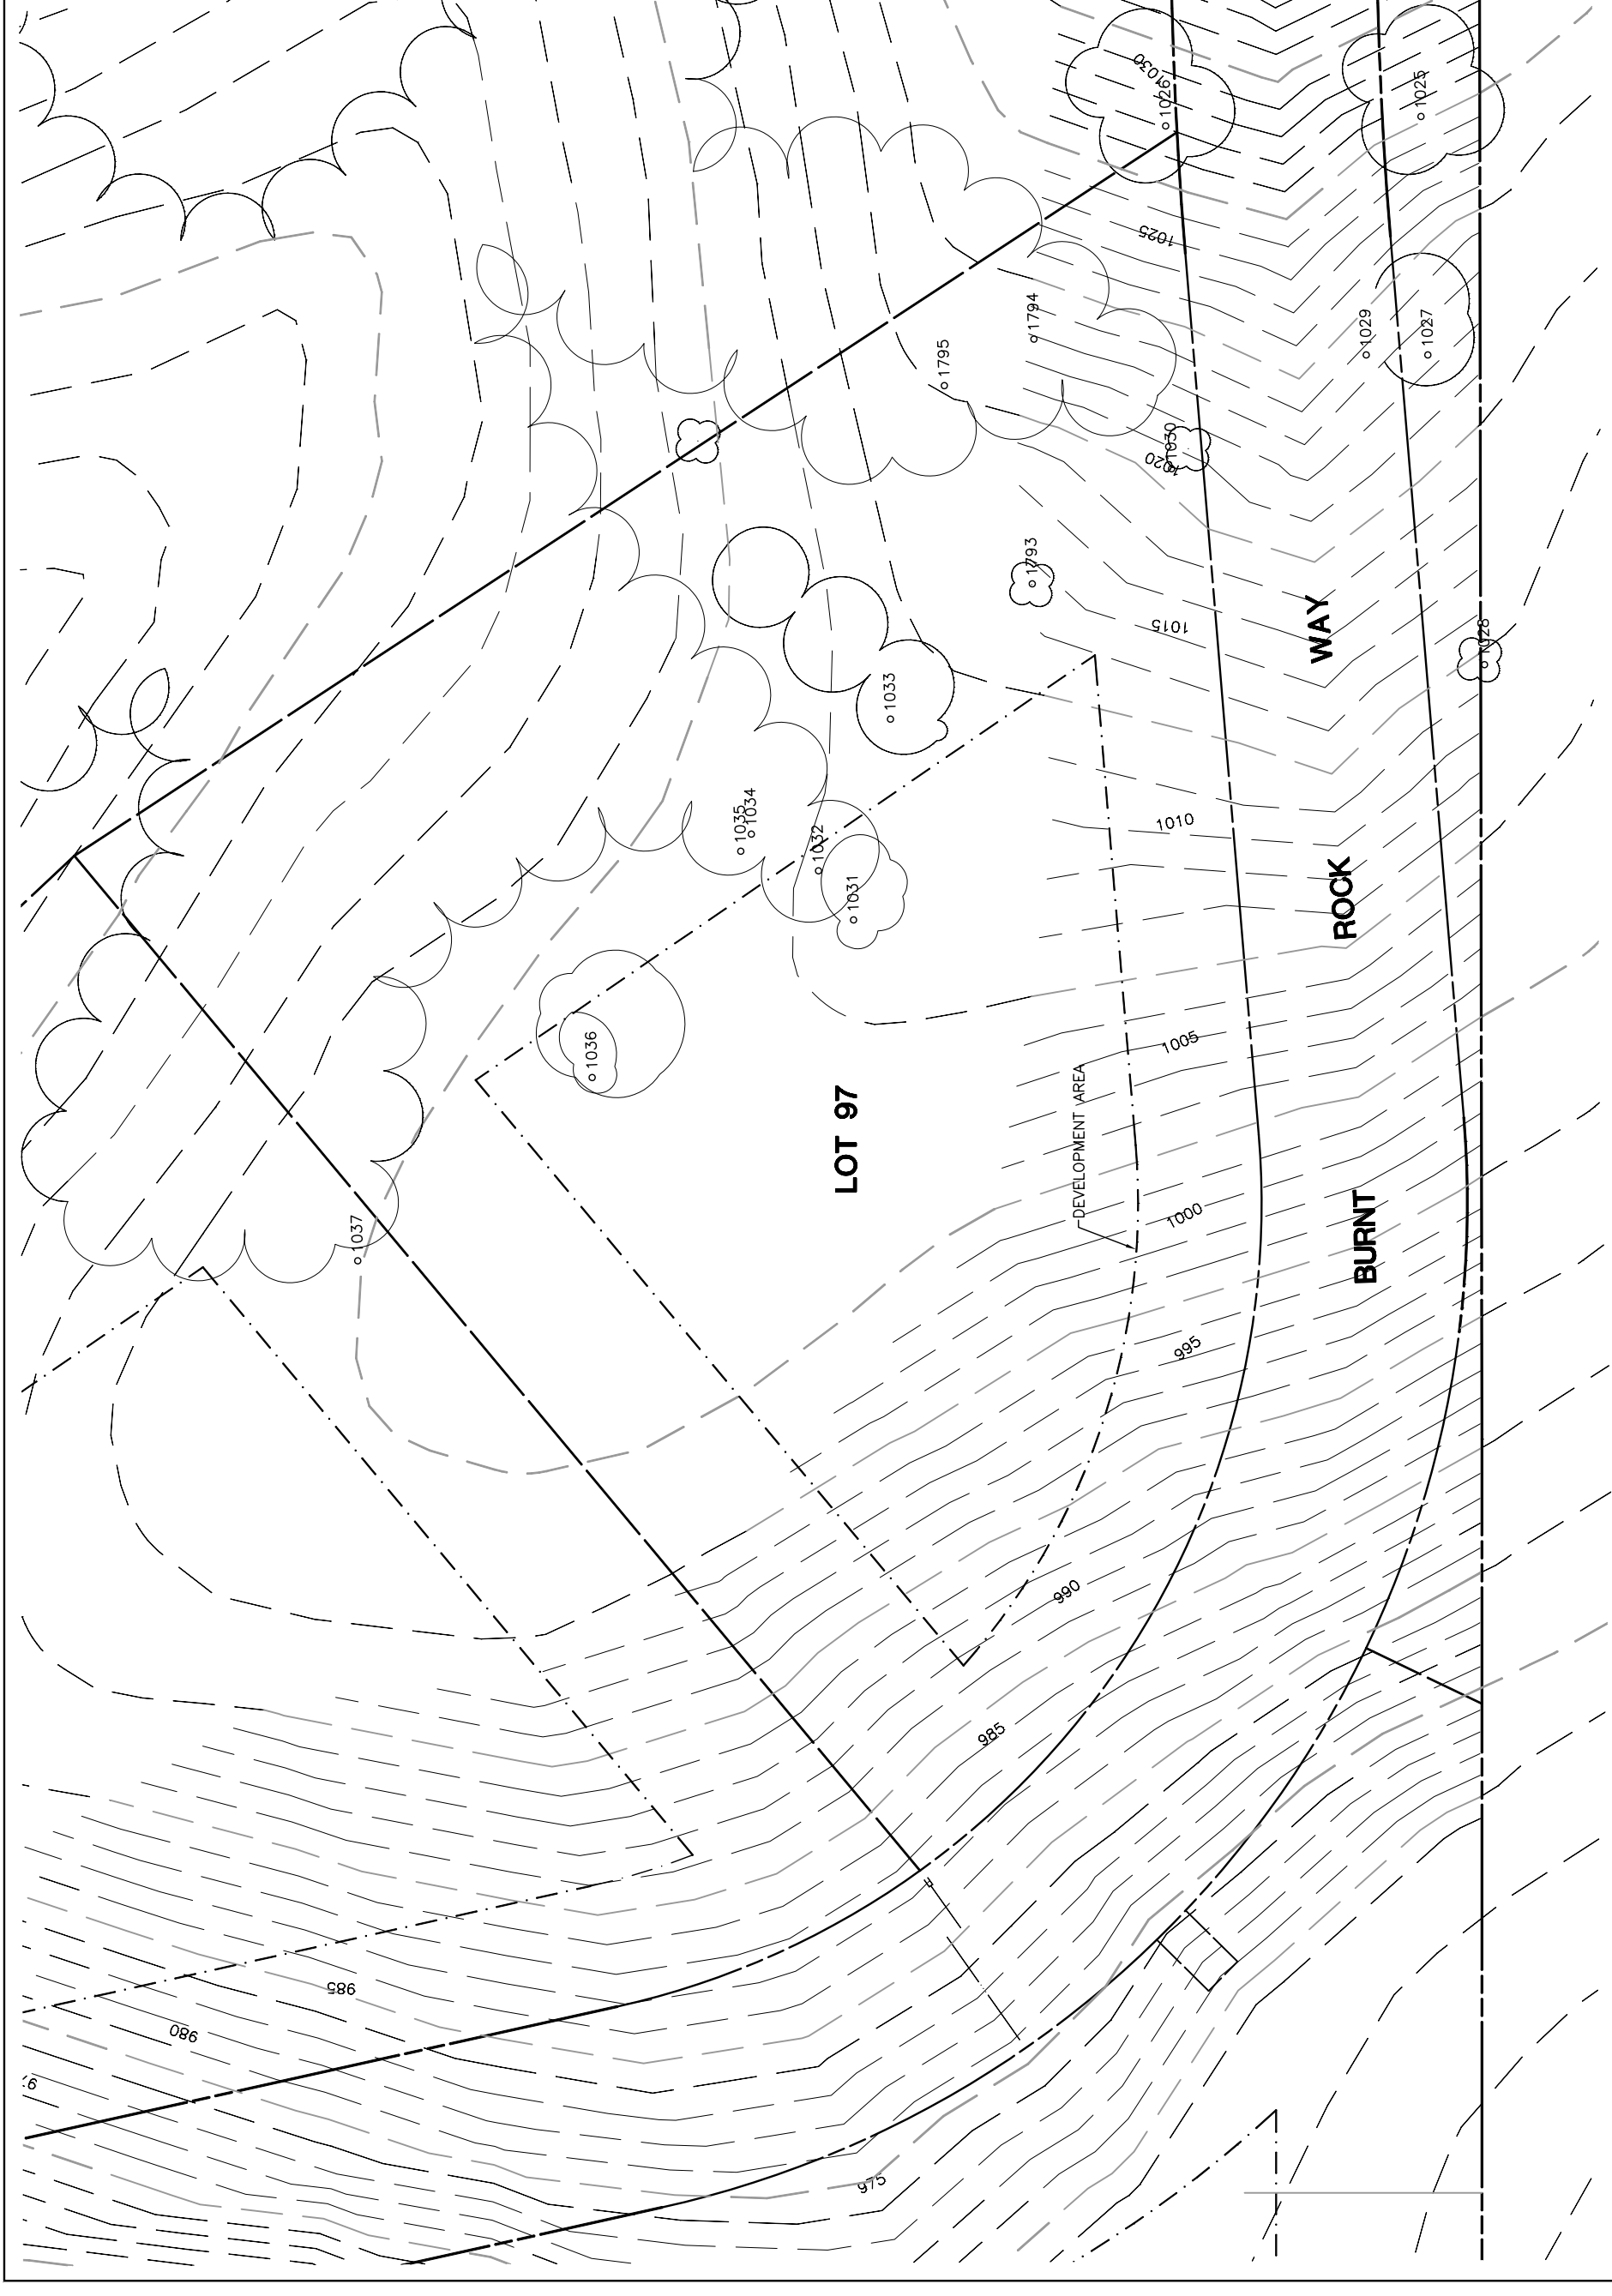

NOTE: TREE DATA BASED ON OAK TREE ASSESSMENT BY JACK BRAZEL ON 10.24.00.

NOTE: ALL TREES OUTSIDE OF BUILDING ENVELOPE TO BE PROTECTED. TREES MAY BE REMOVED BY PERMIT IF NECESSARY FOR DRIVEWAY ACCESS BUT REMOVAL WILL BE MINIMIZED.

NOTE: ALL TREE LOCATIONS WITHIN BUILDING ENVELOPE TO BE VERIFIED PRIOR TO PERMITTING

REV. BY DATE DESCRIPTION


INDIVIDUAL SITE PLANS  
SANTA YSABEL RANCH  
COAL 99-0229  
LOT 97

**eda**  
eda professionals  
civil engineers • land planners  
1910 8th Street, Suite 200  
San Diego, CA 92101  
Tel: 619-594-9888 • email: eda@eda.com

SHEET  
**1**  
OF 1