
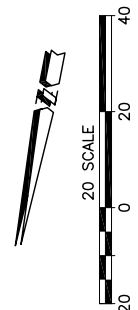



Lot 98				
Tree	Diameter	Type	Health	Must Save (visual mitigation)
1037	14	BLUE	36%	X
1038	36	BLUE	0%	X
1039	12	BLUE	60%	X
1040	8	BLUE	0%	X
1041	10	BLUE	60%	X
1042	16	BLUE	64%	X
1043	10	BLUE	60%	X
1044	8	BLUE	32%	X
1045	9	BLUE	16%	X
1046	9	BLUE	16%	X
1047	13	BLUE	60%	X

NOTE: NOT ALL TREES SURVEYED ON LOT, BUT ALL TREES MUST BE SAVED FOR MITIGATION

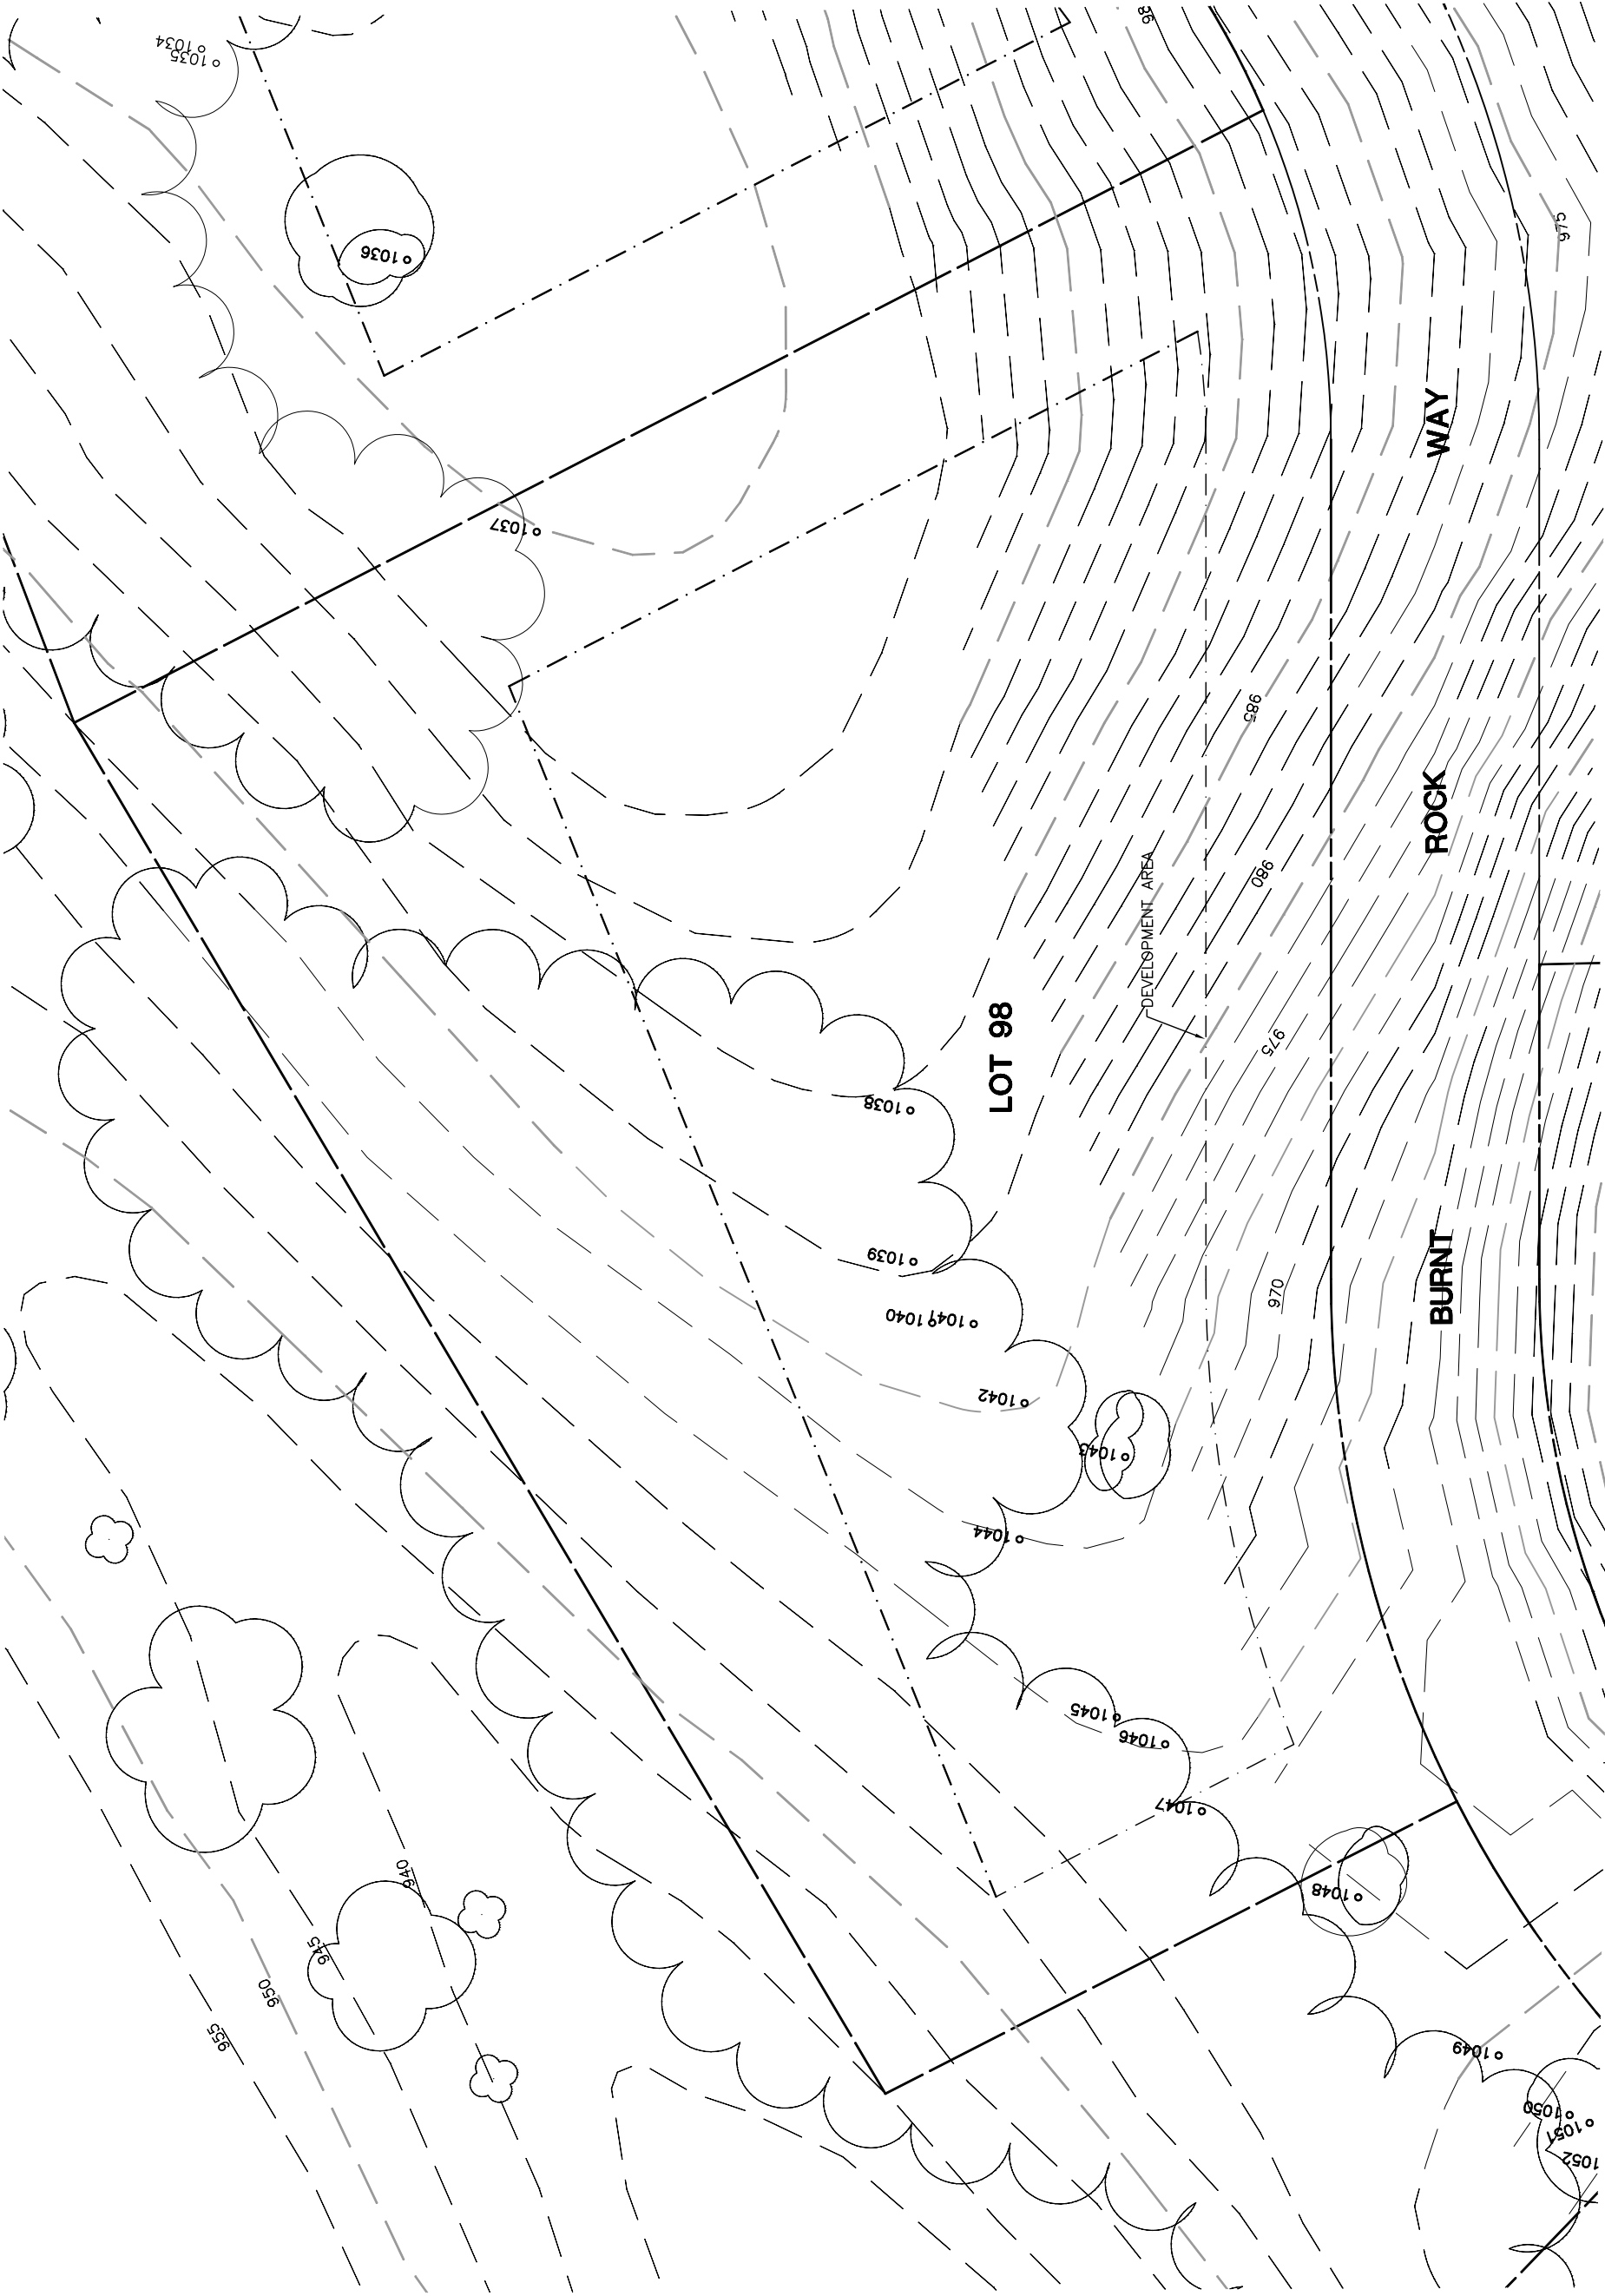

<p>NOTE: TREE DATA BASED ON OAK TREE ASSESSMENT BY JACK BRAZEAU ON 10.24.00.</p>	<p>NOTE: ALL TREES OUTSIDE OF BUILDING ENVELOPE TO BE PROTECTED. TREES MAY BE REMOVED BY PERMIT IF NECESSARY FOR DRIVEWAY ACCESS BUT REMOVAL WILL BE MINIMIZED.</p>	<p>NOTE: ALL TREE LOCATIONS WITHIN BUILDING ENVELOPE TO BE VERIFIED PRIOR TO PERMITTING</p>	REV.	BY	DATE	DESCRIPTION

32234-000\ALPHOUSE\LOTS\ PLOT: 7/26/02



eda  
eda inc. professionals  
 civil engineers • land surveyors • land planners  
 19100 86th Avenue S.E. • Suite 100 • Bellevue, WA 98006  
 phone: 866-548-2688 • email: eda@edainc.com

INDIVIDUAL SITE PLANS  
SANTA YSABEL RANCH  
COAL 99-0229  
LOT 98

S H E E T  
**1**  
OF 1