


Lot 30				
Tree	Diameter	Type	Health	Must Save (visual mitigation)
1410	22	VALLEY	52%	X
1411	28	VALLEY	60%	X
1450	36	VALLEY	70%	X

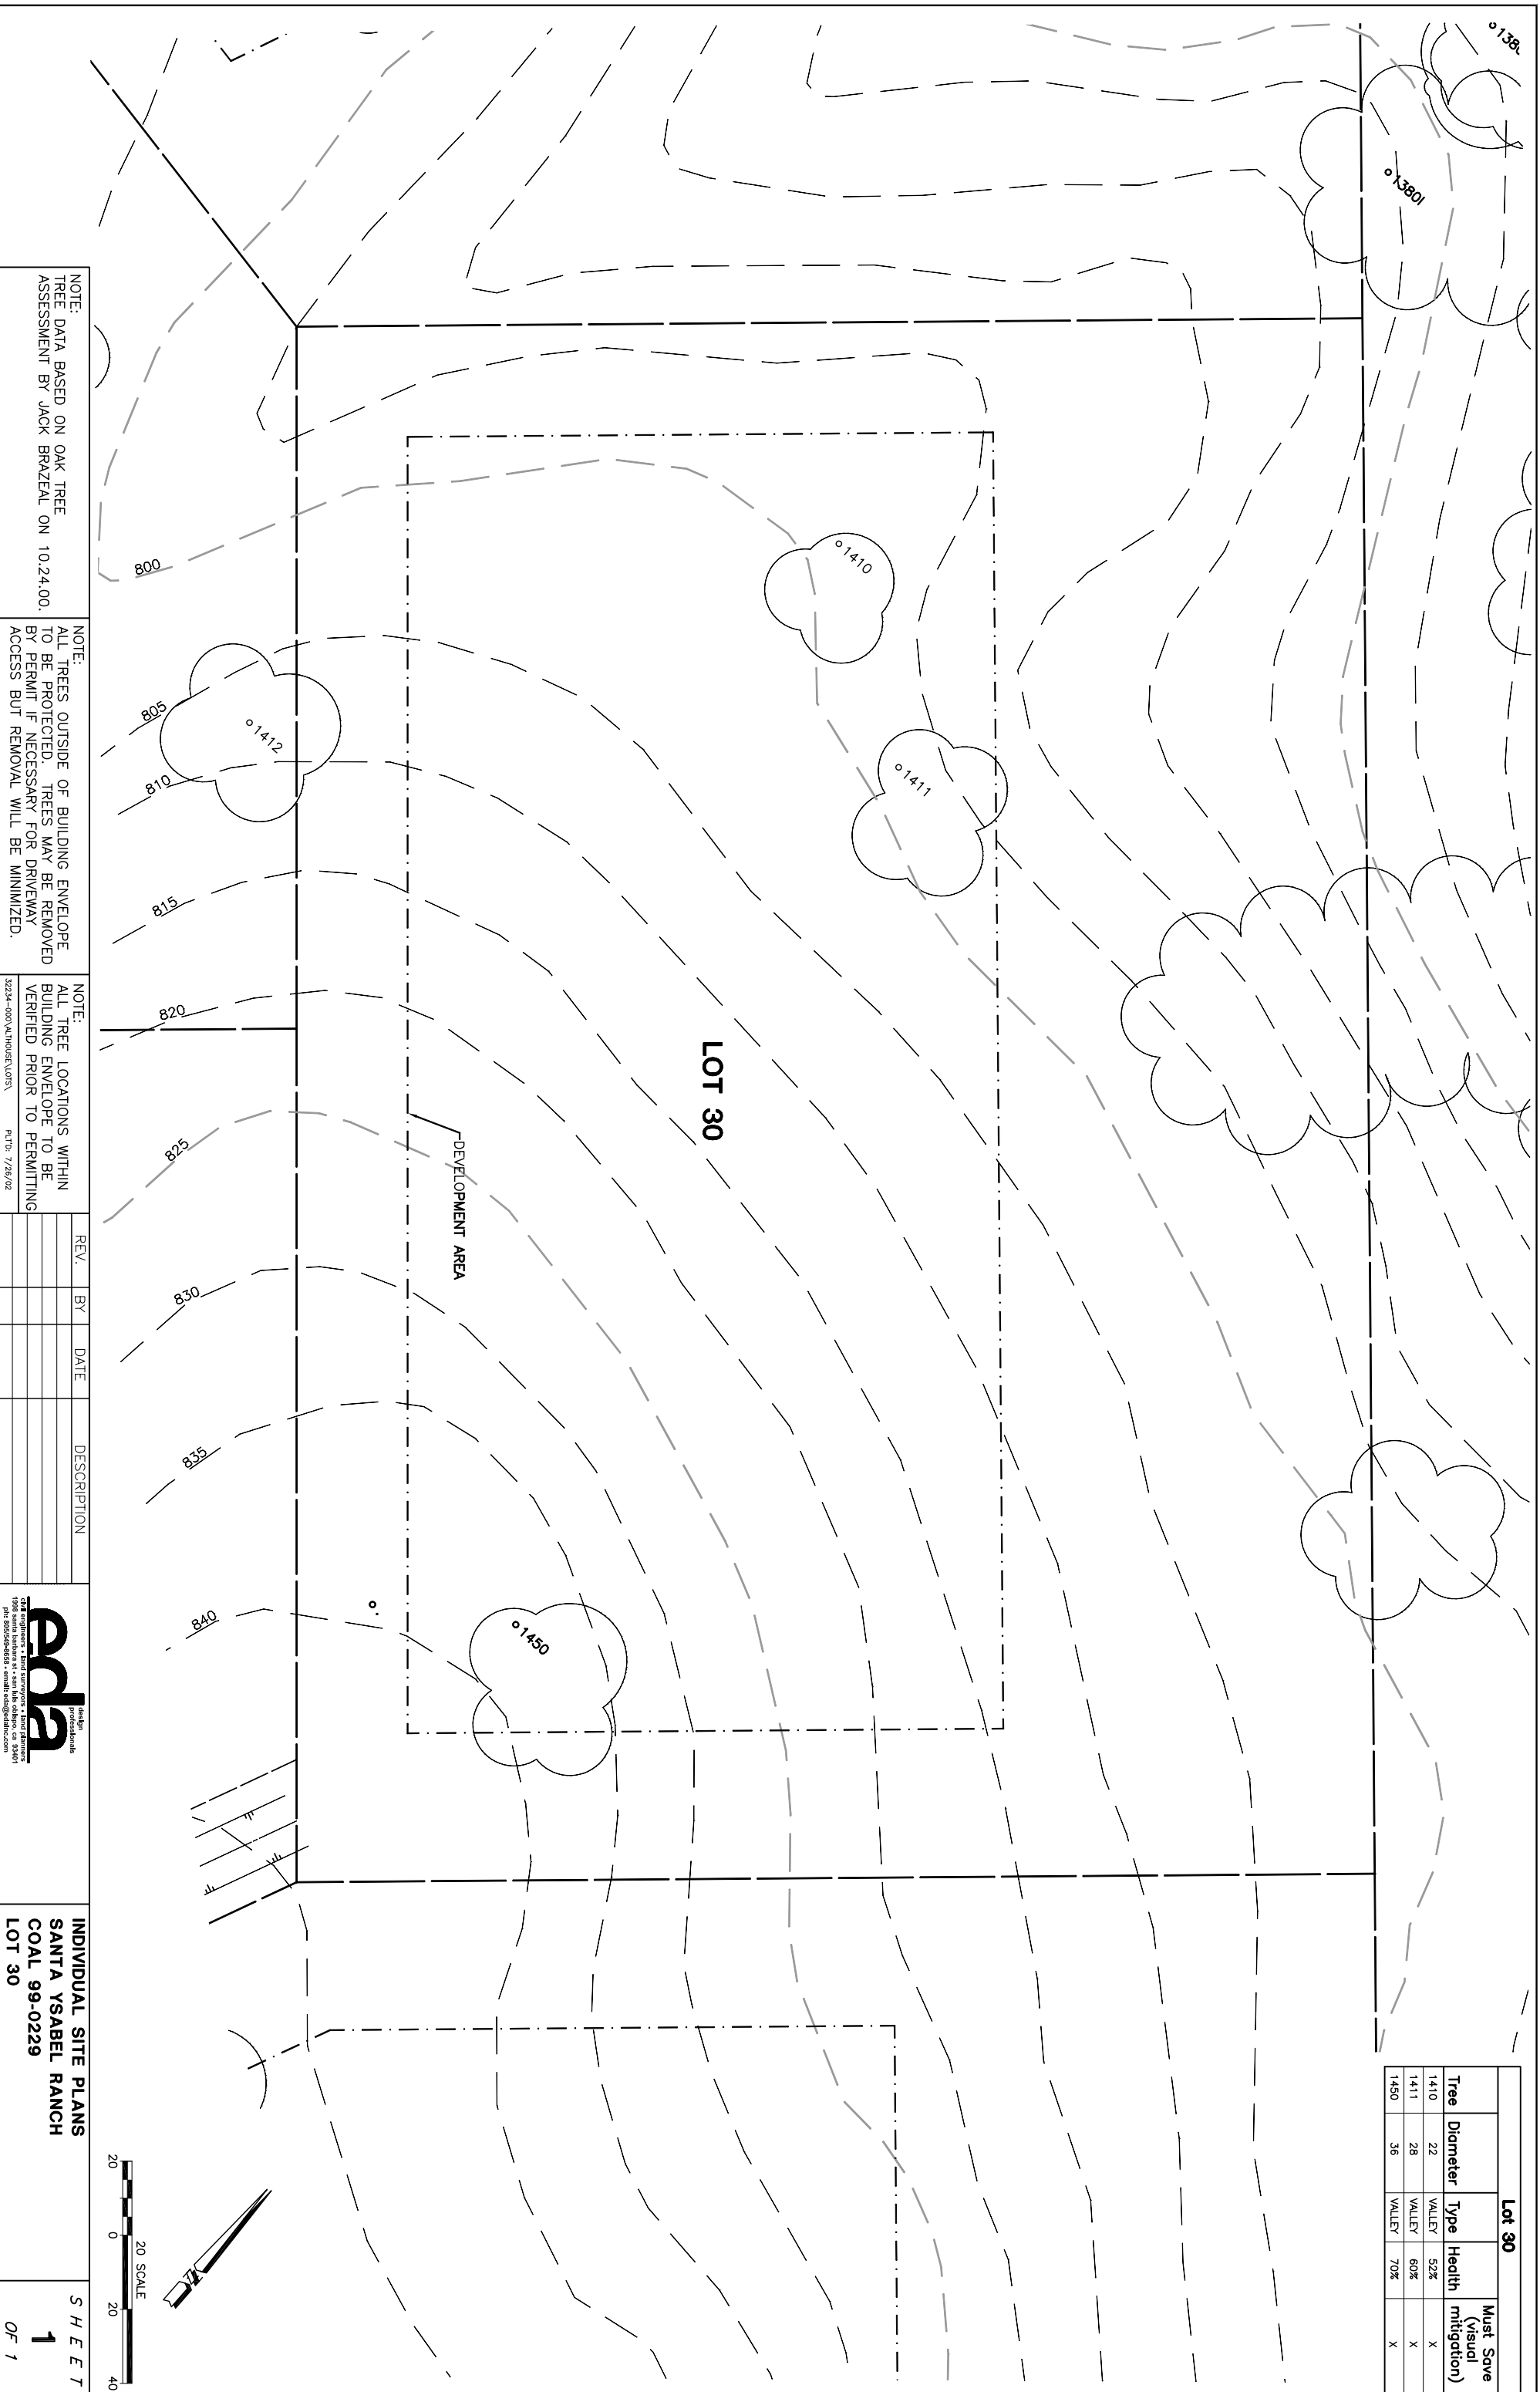

NOTE: TREE DATA BASED ON OAK TREE ASSESSMENT BY JACK BRAZEAL ON 10.24.00.

NOTE: ALL TREES OUTSIDE OF BUILDING ENVELOPE TO BE PROTECTED. TREES MAY BE REMOVED BY PERMIT IF NECESSARY FOR DRIVEWAY ACCESS BUT REMOVAL WILL BE MINIMIZED.

NOTE: ALL TREE LOCATIONS WITHIN BUILDING ENVELOPE TO BE VERIFIED PRIOR TO PERMITTING

REV.	BY	DATE	DESCRIPTION

eda professionals
 civil engineers • land surveyors • land planners
 1500 South Bascom Avenue, Suite 100, San Jose, CA 95128
 Phone: (408) 253-8300 • Fax: (408) 253-8301 • www.eda.com

INDIVIDUAL SITE PLANS
 SANTA YSABEL RANCH
 COAL 99-0229
 LOT 30

S H E E T
1
 OF 1